




All dimensions are to be checked on site.  
 All dimensions are in millimetres.  
 All Discrepancies are to be reported to the architect immediately.  
 Drawings marked "planning" or "design" are not to be used for construction purposes.  
 Drawing is to be read with the schedule of work / specification if applicable  
 This drawing is Copyright of J7 Architecture Ltd.

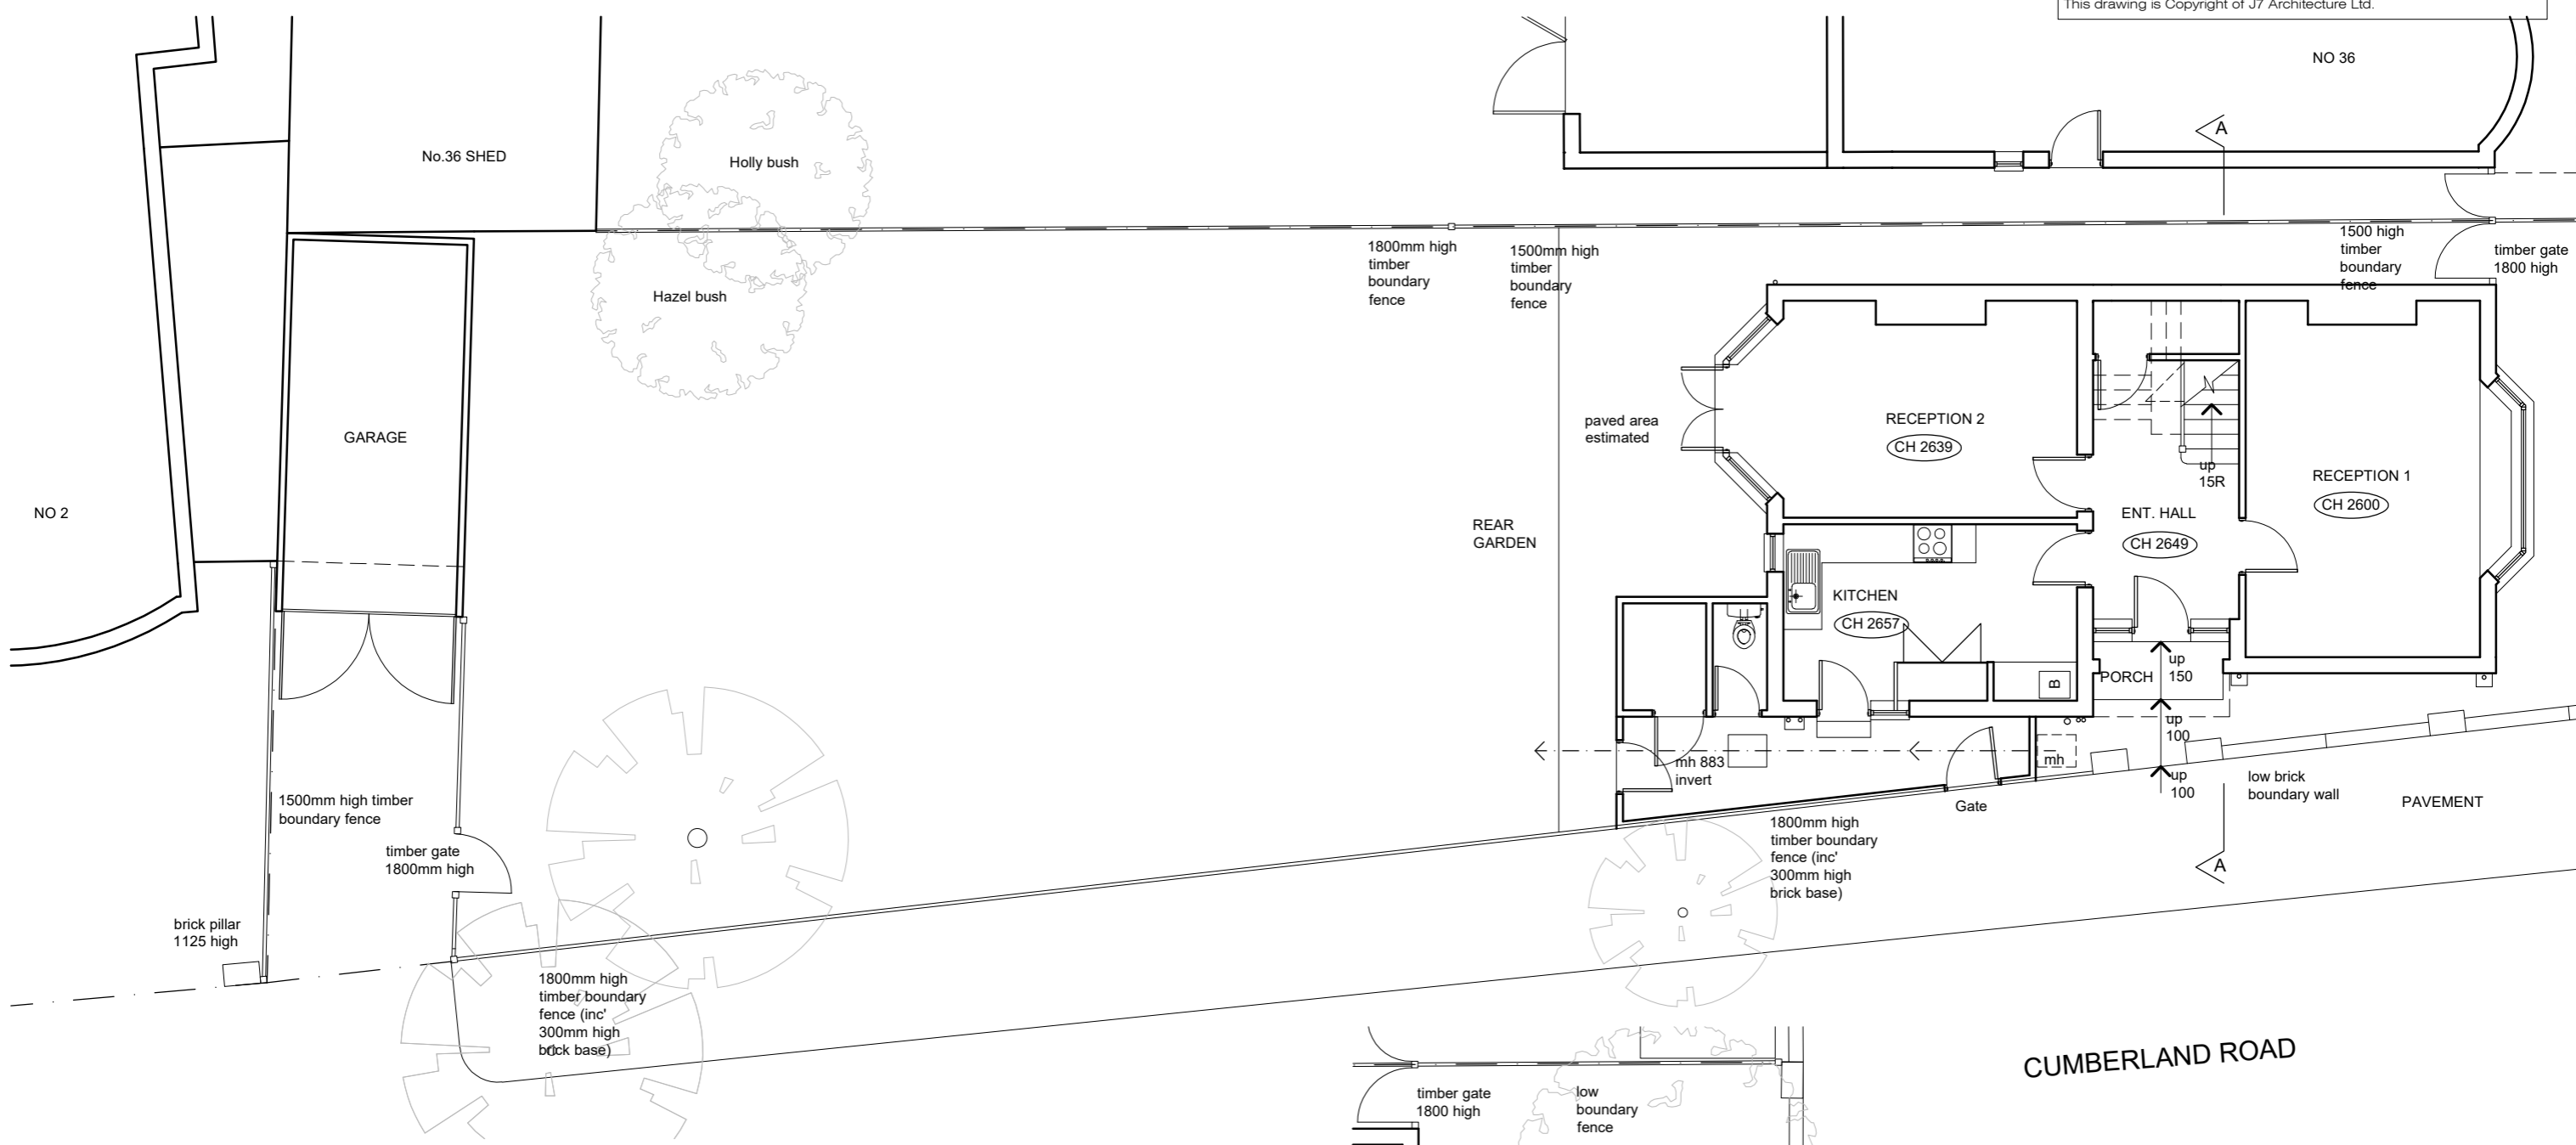

EXISTING GROUND FLOOR PLANS / LEFT SIDE SITE PLAN

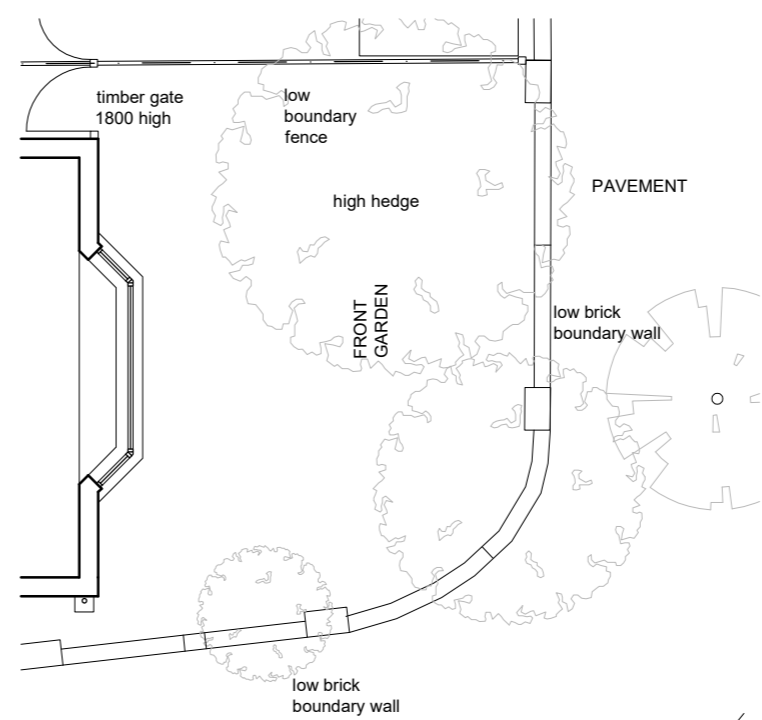

EXISTING RIGHT SIDE SITE PLAN

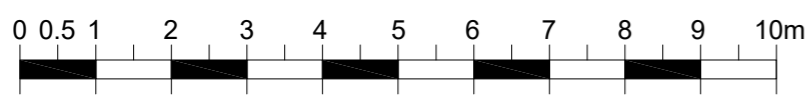

SCALE BAR - SCALE 1:100

CUMBERLAND ROAD

REVISION DESCRIPTION	REV	DATE	BY
 <b>1st architects lse</b> 1st Architects lse, Studio 1, 128 Robinson Rd, London, SW17 9DR T:0208 767 1311 E:london@1starchitects.com www.london.1starchitects.com			
CLIENT S. SAJU	SCALE 1:100 @ A3	DATE SEPT. 2024	BY JS
PROJECT 38 LOWTHER ROAD LONDON SW13 9ND	JOB No. 24-612		
DRAWING TITLE EXISTING GROUND FLOOR PLAN / SITE PLAN	DWG No. EX03		
STATUS PLANNING			