




All dimensions are to be checked on site.  
 All dimensions are in millimetres.  
 All Discrepancies are to be reported to the architect immediately.  
 Drawings marked "planning" or "design" are not to be used for construction purposes.  
 Drawing is to be read with the schedule of work / specification if applicable  
 This drawing is Copyright of J7 Architecture Ltd.

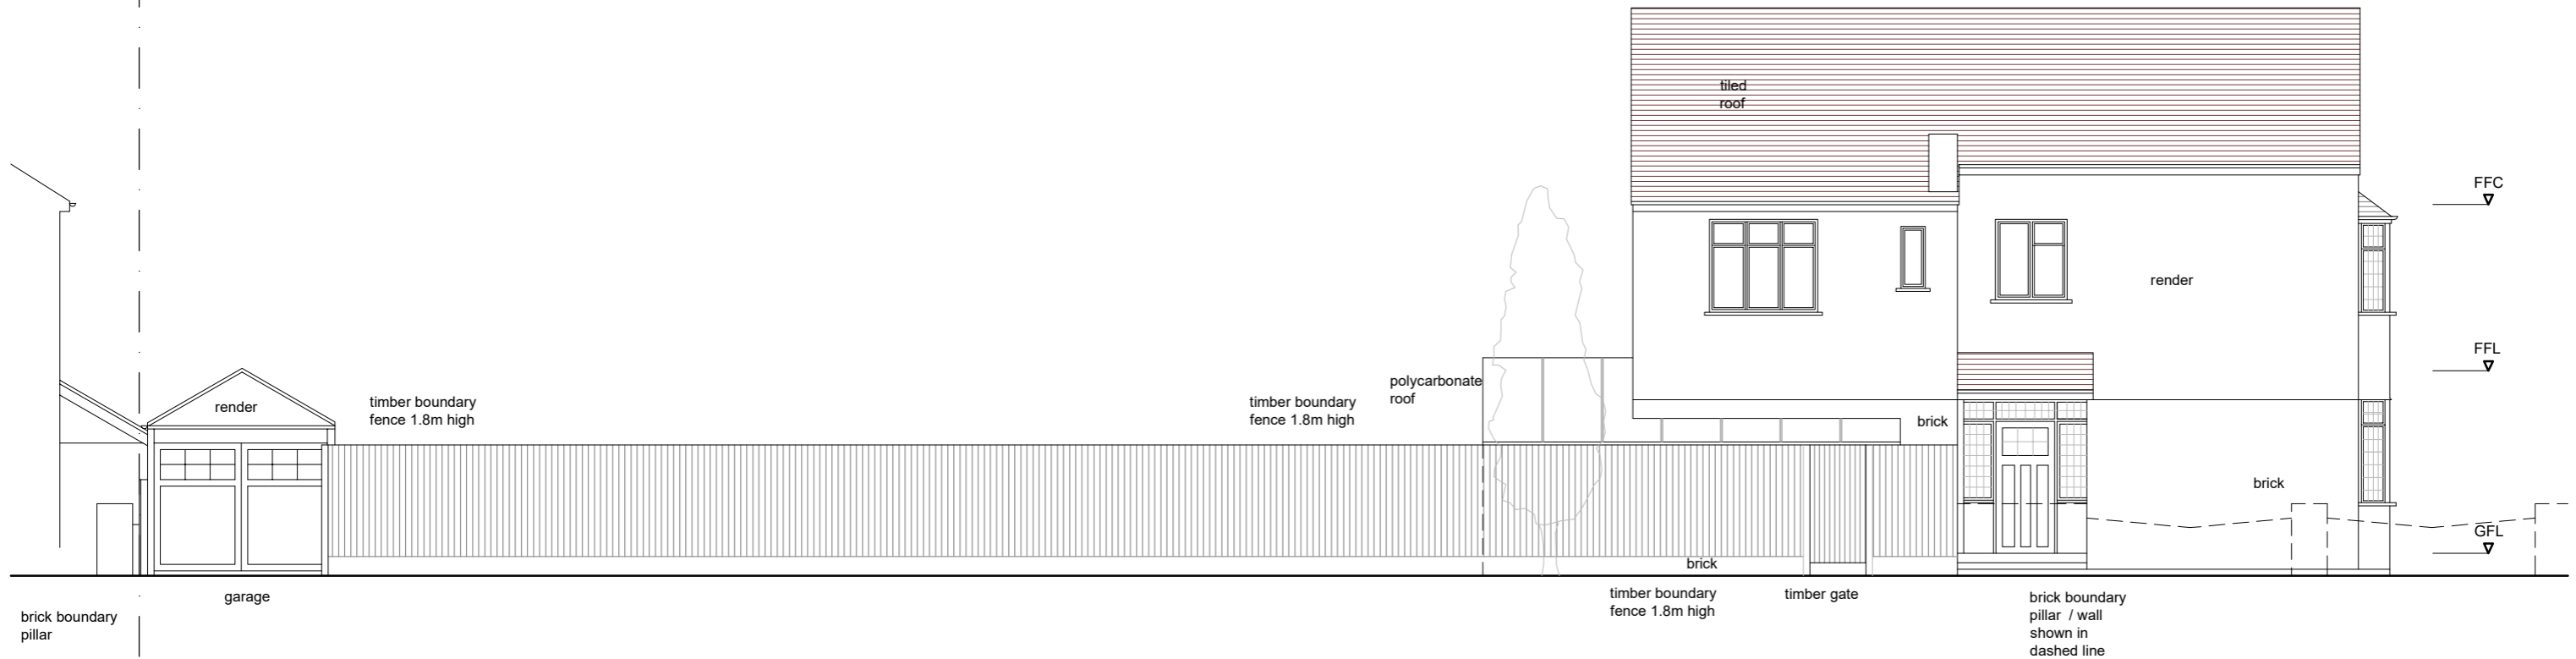

EXISTING FRONT (NORTH) ELEVATION

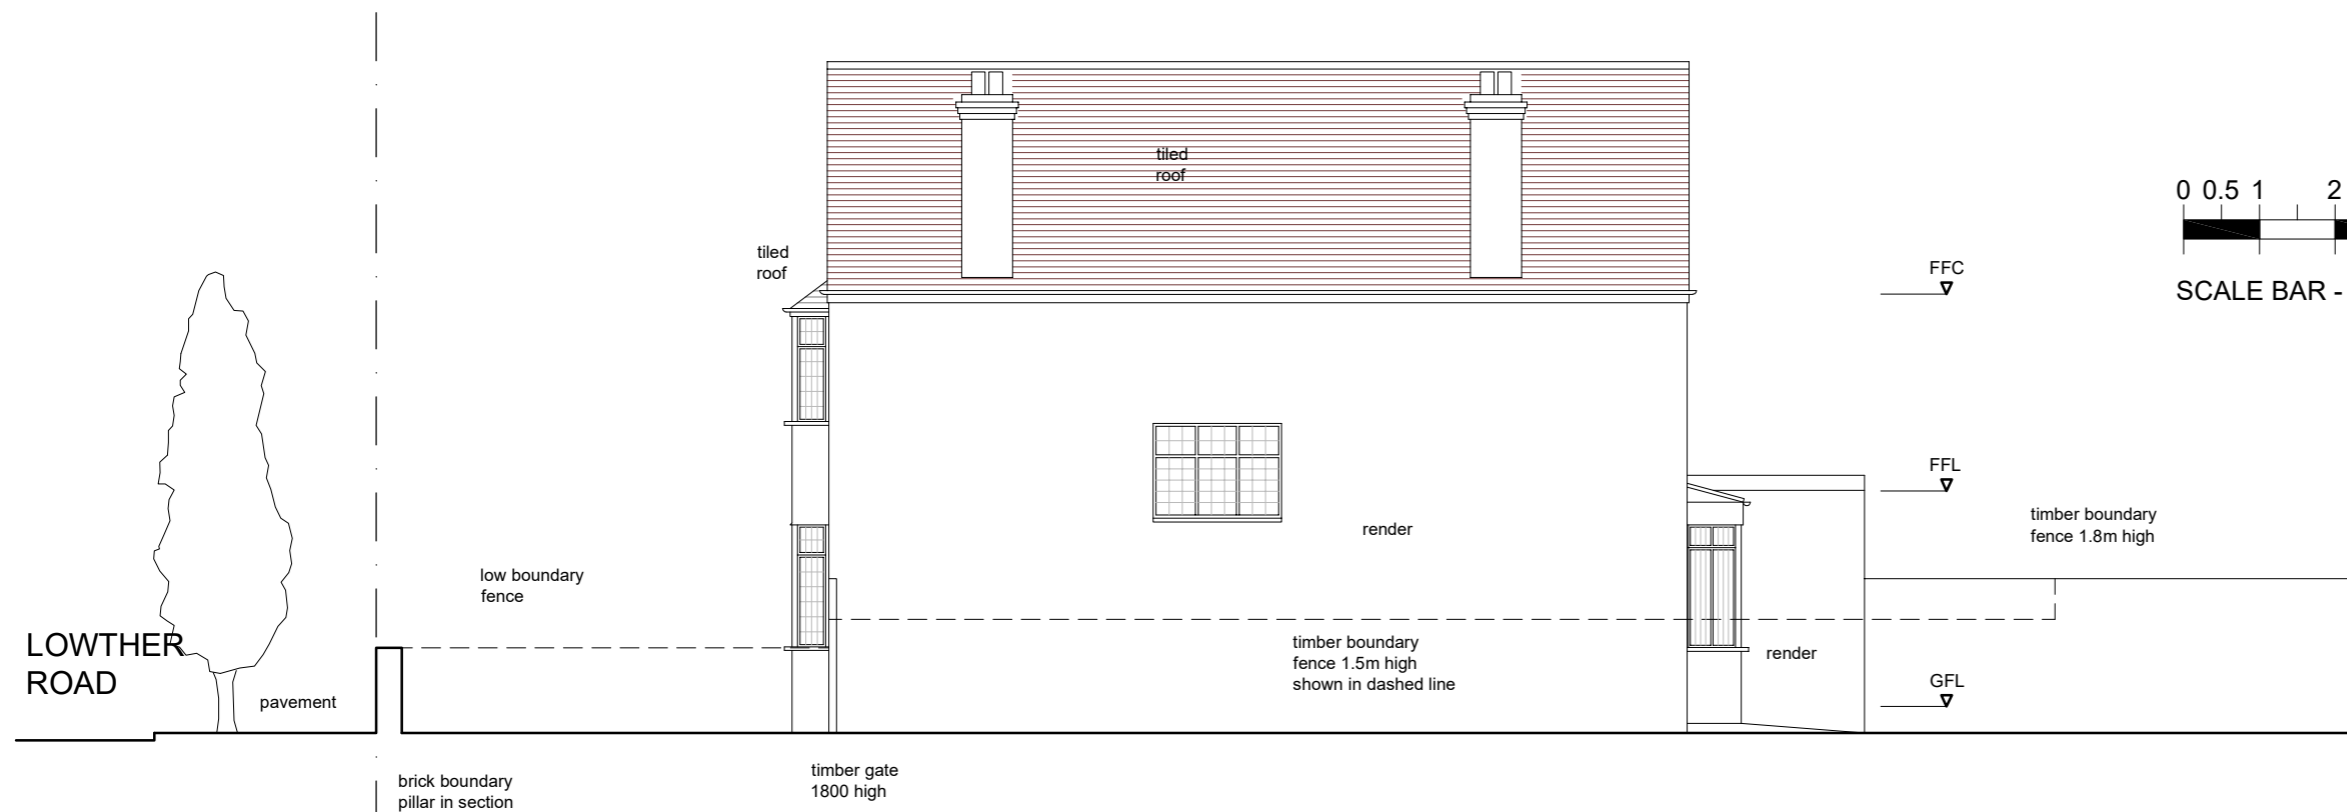

EXISTING REAR (SOUTH) ELEVATION

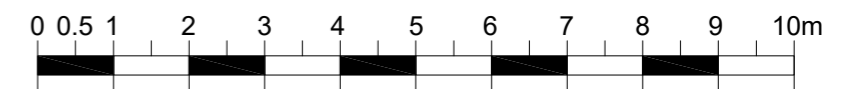

SCALE BAR - SCALE 1:100

REVISION DESCRIPTION	REV	DATE	BY
 <b>architects lse</b> 1st Architects lse, Studio 1, 128 Robinson Rd, London, SW17 9DR T:0208 767 1311 E:london@1starchitects.com www.london.1starchitects.com			
CLIENT S. SAJU	SCALE 1:100 @ A3	DATE SEPT. 2024	BY JS
PROJECT 38 LOWTHER ROAD LONDON SW13 9ND	JOB No. 24-612	DWG No. EX06	
DRAWING TITLE EXISTING FRONT & REAR ELEVATIONS			
STATUS PLANNING			

LOWTHER ROAD

pavement

brick boundary pillar in section

timber gate 1800 high

timber boundary fence 1.5m high shown in dashed line

timber boundary fence 1.8m high

GFL

render

render

FFC

tilled roof

tilled roof

low boundary fence

render

brick

brick

polycarbonate roof

timber boundary fence 1.8m high

timber boundary fence 1.8m high

render

FFC

FFL

GFL

brick boundary pillar / wall shown in dashed line

timber gate

timber boundary fence 1.8m high

garage

brick boundary pillar