


NOTES

- This drawing to be read in conjunction with the design risk assessment prepared by Craft Architects Limited.
- This drawing to be read in conjunction with all relevant drawings and specifications produced by CA and other members of the design team.
- All dimensions are in millimetres unless otherwise stated.
- Do not scale this drawing.
- Any discrepancies in dimensions are to be reported to the architect immediately.
- All information subject to detailed site survey, it is the duty of the contractor and his agent to check all dimensions on site.
- This drawing is the copyright © of Craft Architects, do not reproduce without permission.

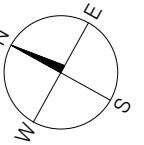

- Existing walls
- Proposed walls
- Removed walls
- Removed walls contour

| | | | |
|---|------------|---------------------------------|----|
| A | 29.11.2024 | ISSUED FOR PLANNING APPLICATION | MP |
| / | 05.08.2024 | ISSUED FOR INFORMATION | MP |

| REV | DATE | DESCRIPTION | DRAWN BY |
|-----|------|-------------|----------|
|-----|------|-------------|----------|

PLANNING APPLICATION

35 ELSMLEIGH ROAD
TWICKENHAM TW2 5EF

Drawing Title

EXISTING GROUND FLOOR
PLAN

drawing number revision


2408 PA GA 1010 A

1 : 100@ A3

date / drawn by / checked by
017.07.2024 MP / RH

Studio CC 415
The Biscuit Factory
100 Clements Road
London SE16 4DG
tel. 020 8037 9322
www.craftarchitects.co.uk

CRAFT
ARCHITECTS

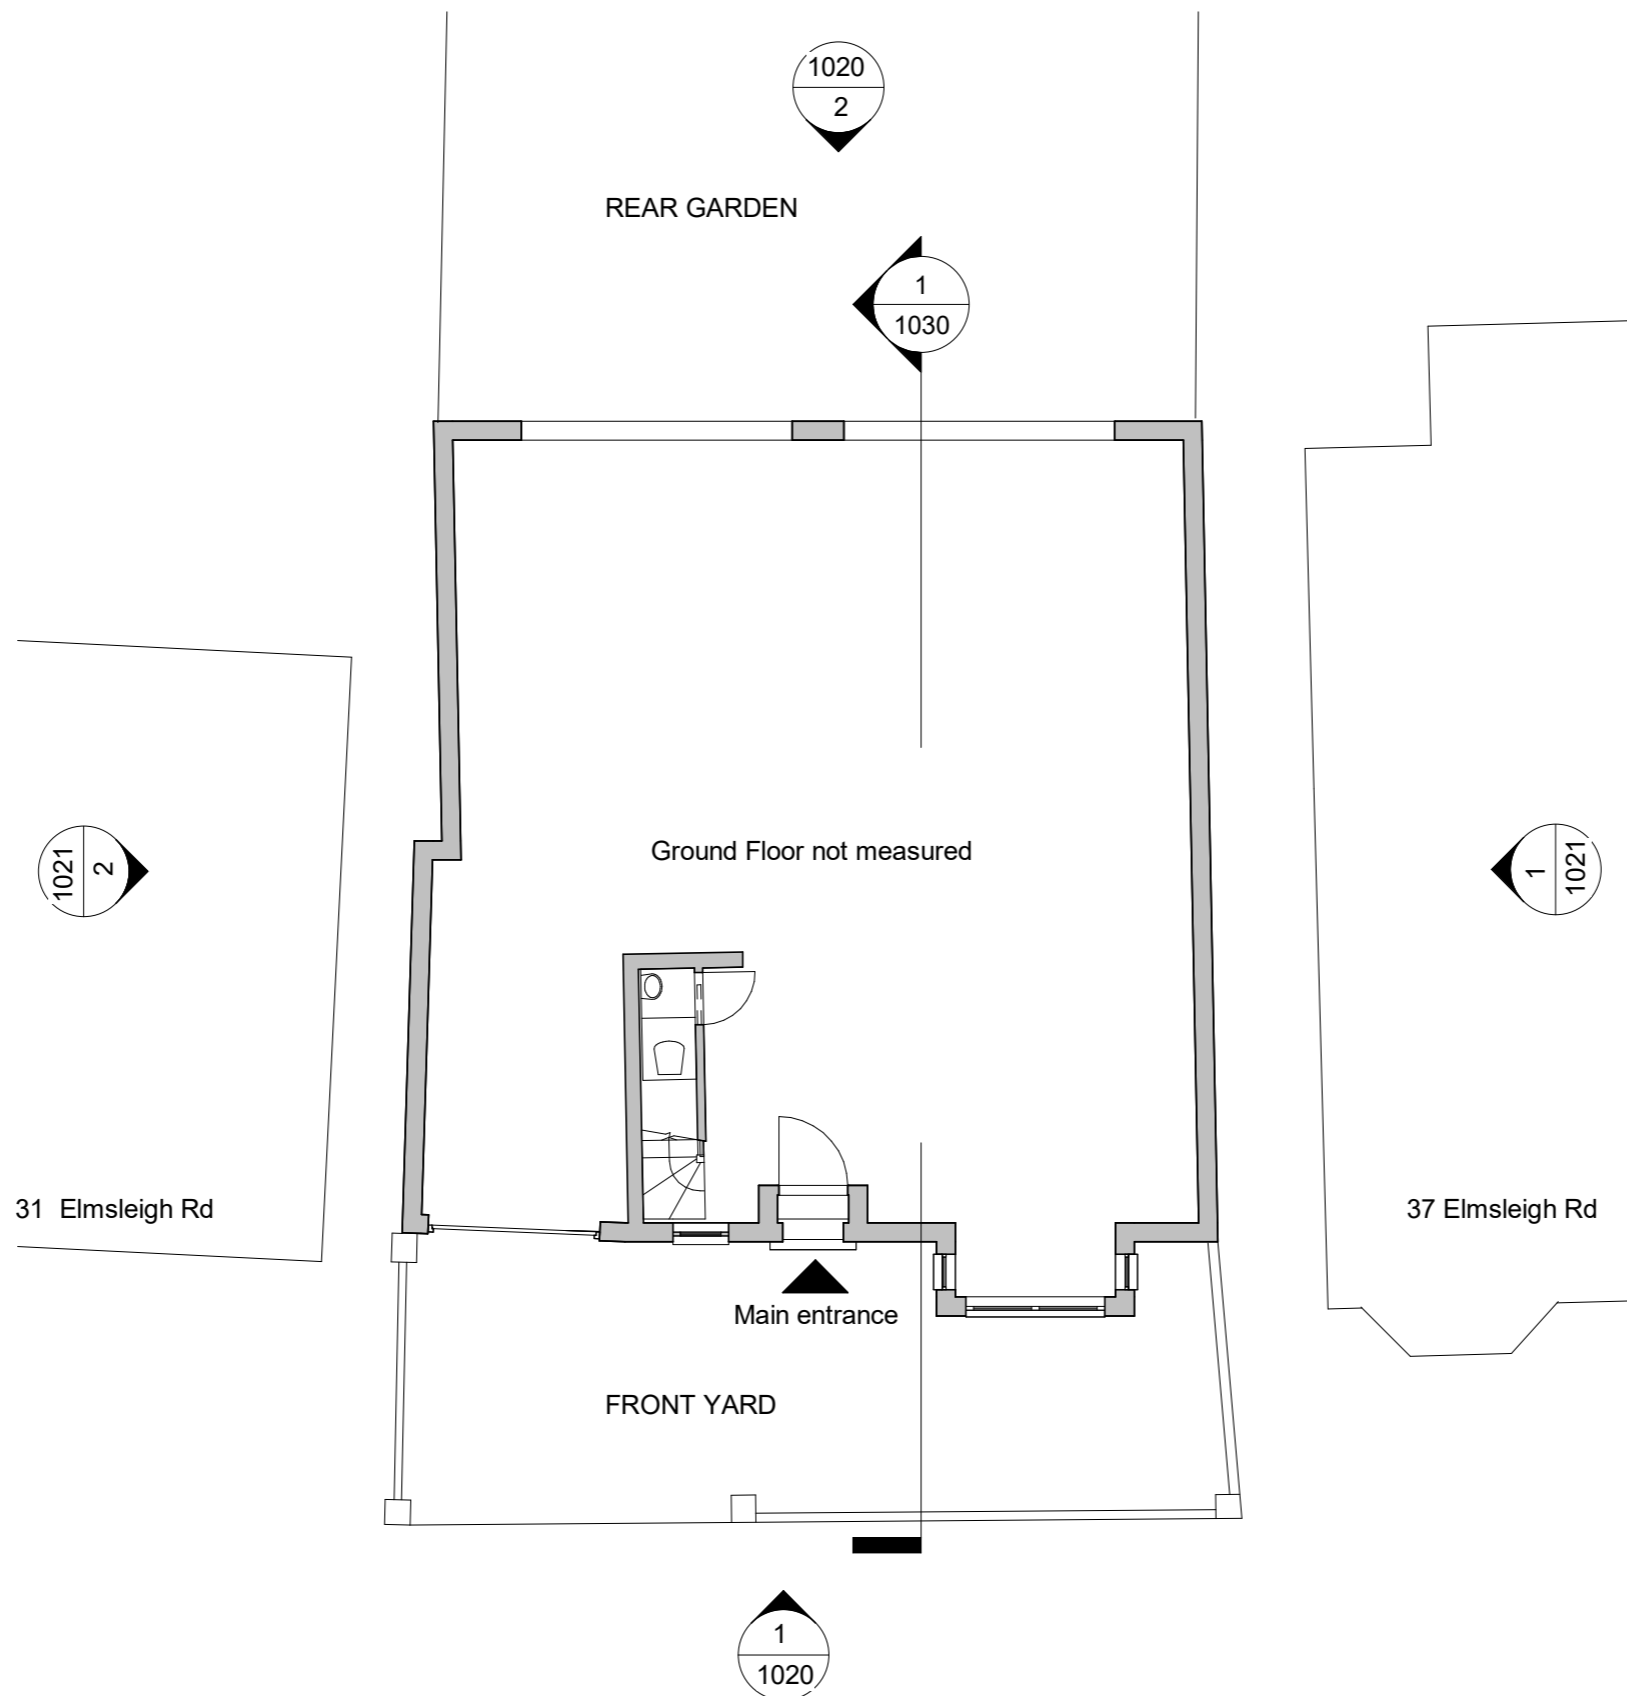

1 Existing Ground Floor Plan
1 : 100