





**02 Proposed Street Elevation**  
1:200 @ A3

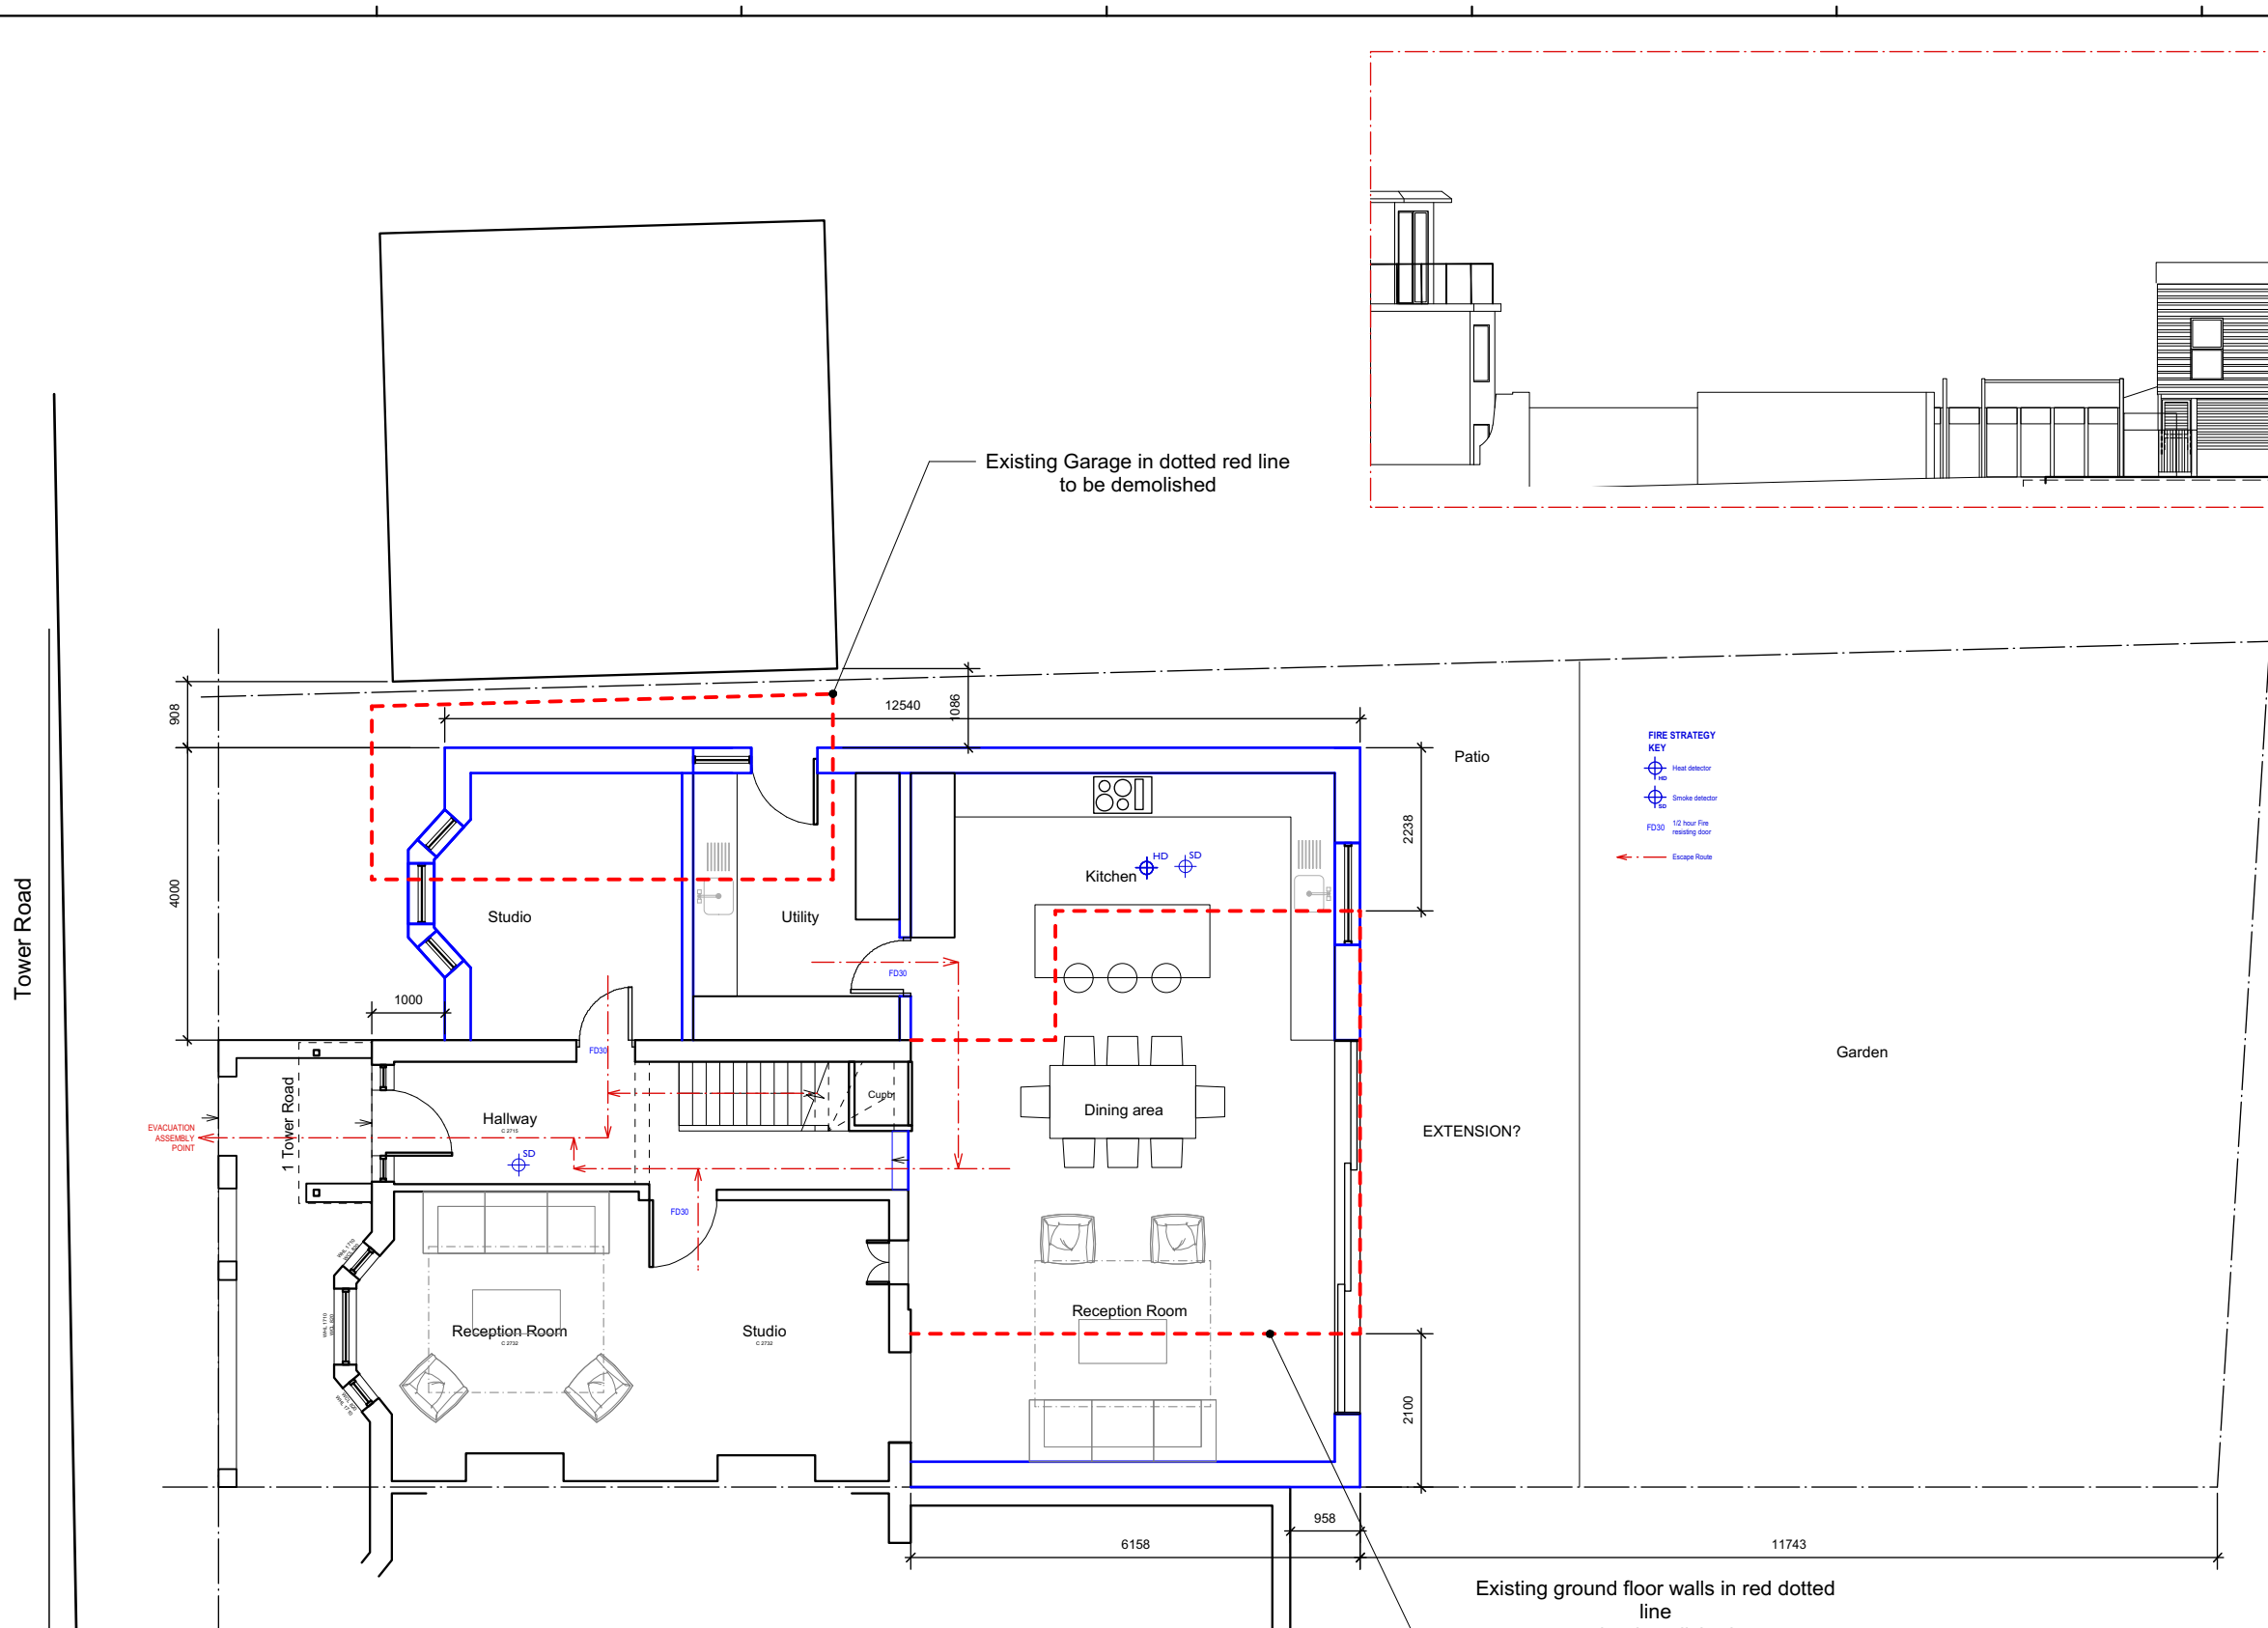


**01 Proposed Ground floor - Site Plan**  
1:100 @ A3

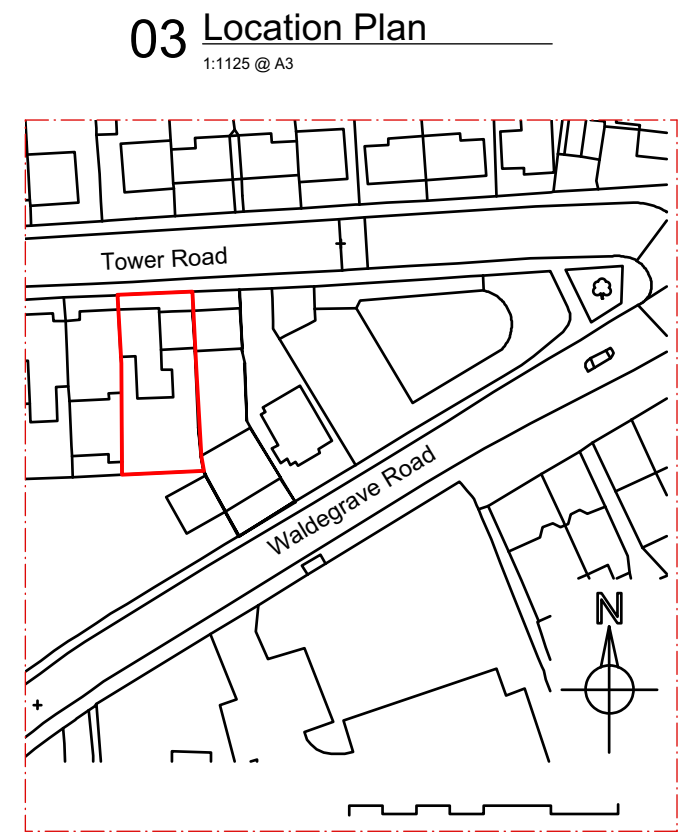

**03 Location Plan**  
1:1125 @ A3

- General Notes**
- Dimensions are in millimetres unless stated otherwise.
  - Levels are in metres AOD unless stated otherwise.
  - Dimensions govern. Do not scale off drawing.
  - All dimensions to be verified on site before proceeding.
  - All discrepancies to be notified in writing to Cubo Design Limited.

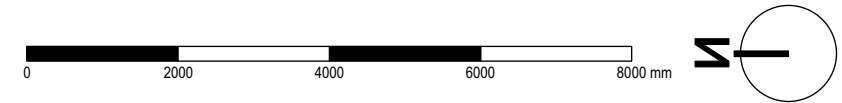

Rev	Date	Reason For Issue	Chk

**Scheme Level Drawings**

DRAWING STATUS

**CUBO DESIGN LTD**  
 T +44(0)7771 548 695  
 +44(0)7795 991 642  
 info@cubodesign.co.uk

Project 1 Tower Road, TW1 4PD

Drawing Title  
**Proposed Site Plan, Street Elevation & Location Plan**

Scale 1: 100 @  
 Paper Size A3  
 Date 02.12.24

Draw No.  
**TR\_PR\_00**