




EAST ELEVATION 1:100

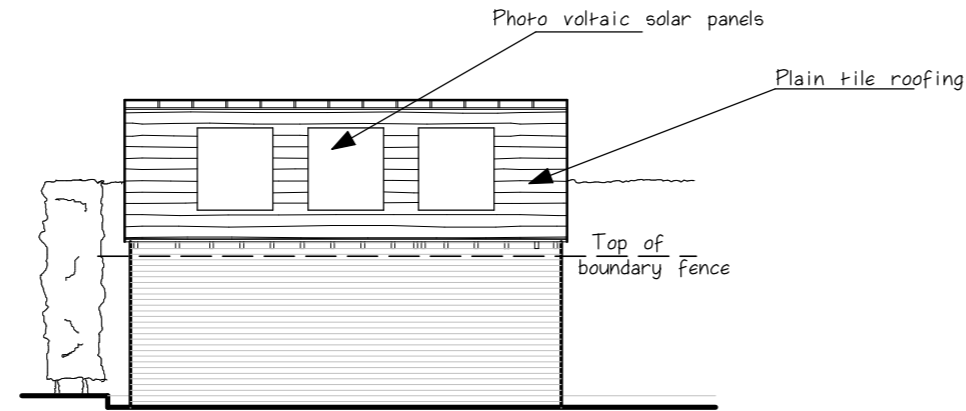

SOUTH ELEVATION 1:100


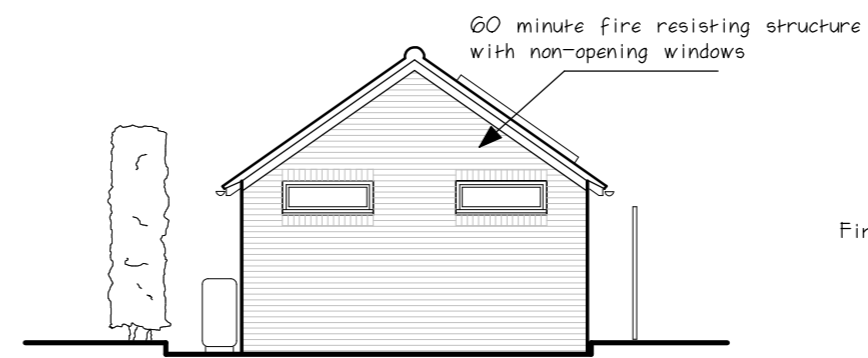


WEST ELEVATION 1:100

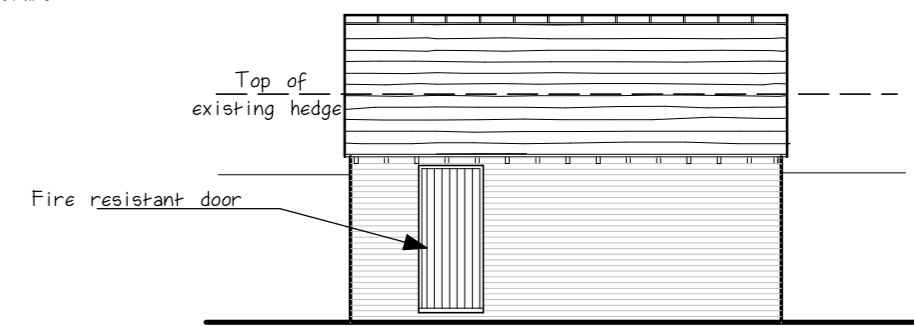


NORTH ELEVATION 1:100



This drawing shows the general arrangement of construction and is to be used for planning purposes only. All dimensions and details to be confirmed on site, any discrepancies to be reported.

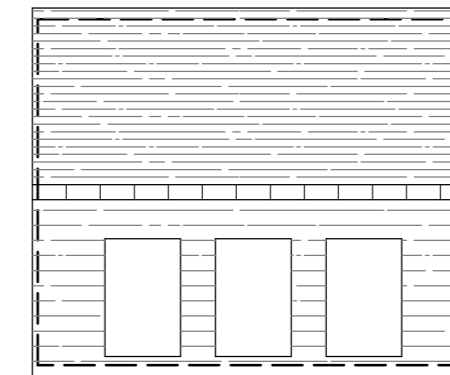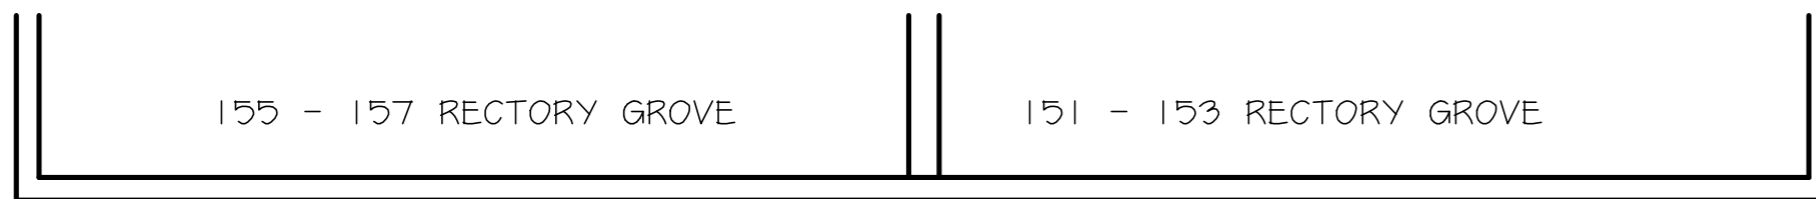

ROOF PLAN 1:100

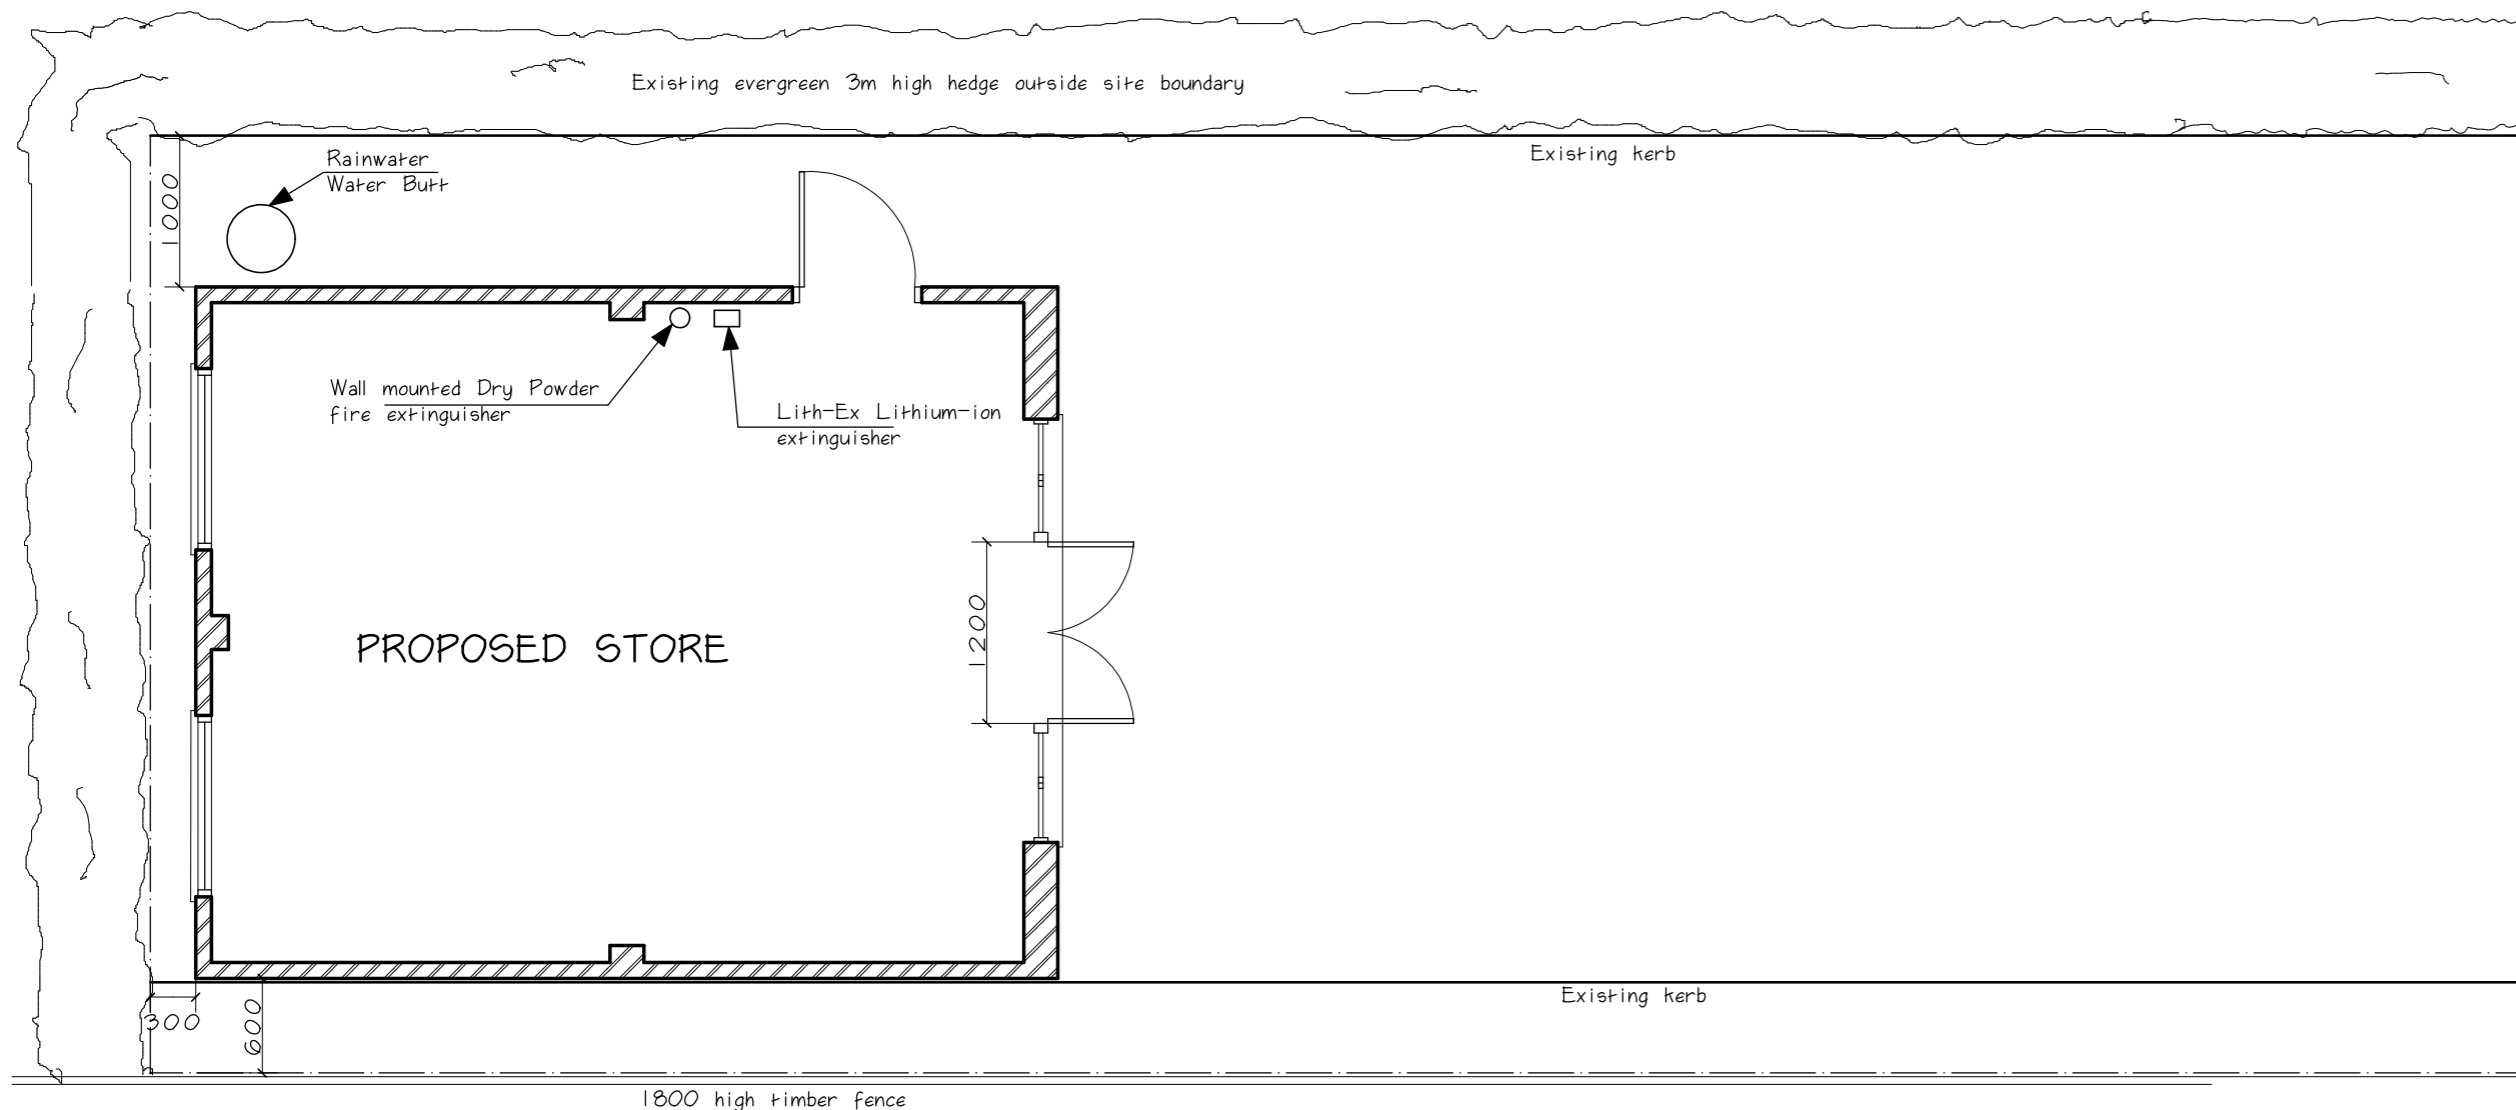

STORE PLAN 1:50

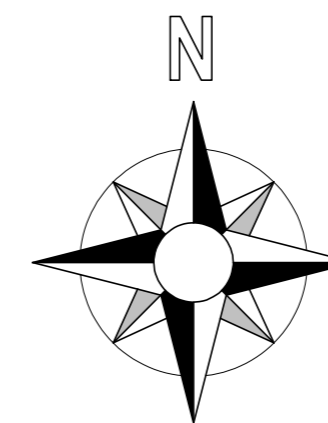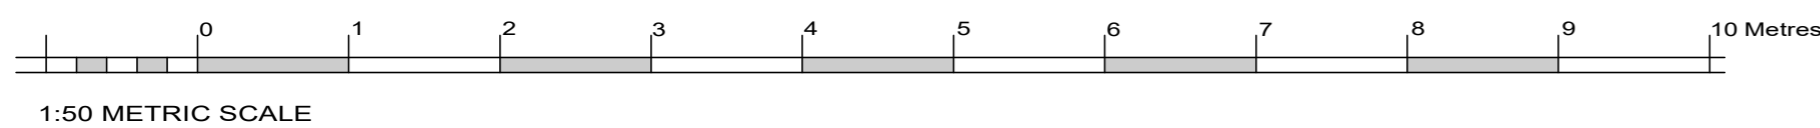

TITLE PROPOSED STORE ON LAND REAR OF 151-157 RECTORY GROVE, HAMPTON, TW12 1EQ.	
CLIENT SA CONSTRUCTION CO LTD	
SCALES 1:50 1:100 A2 SHEET SIZE	
DRAWING No. 2251/06A	DATE NOVEMBER 2024
 <div style="float: right;">             PO BOX 242              CRANLEIGH              SURREY.              GU6 9EF              Tel: 01403 752029           </div>	
© Michael Hemmings Building Design Email: mjh@michael-hemmings.co.uk	