



Proposed East Elevation

Datum: 8.00m

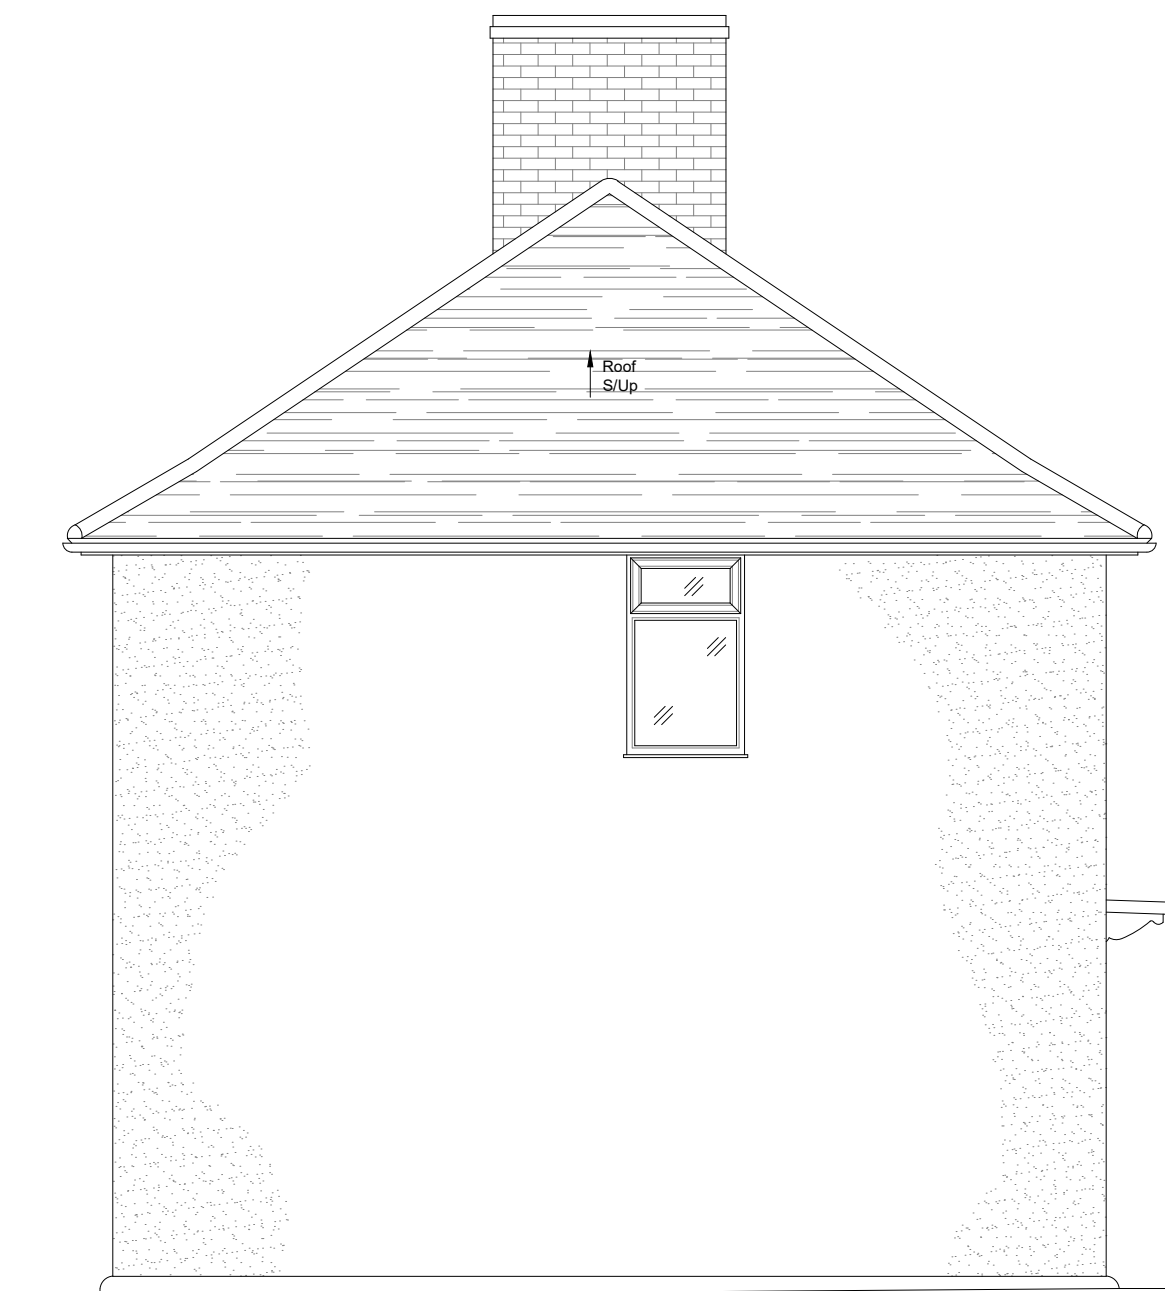

Proposed South Elevation

Datum: 8.00m

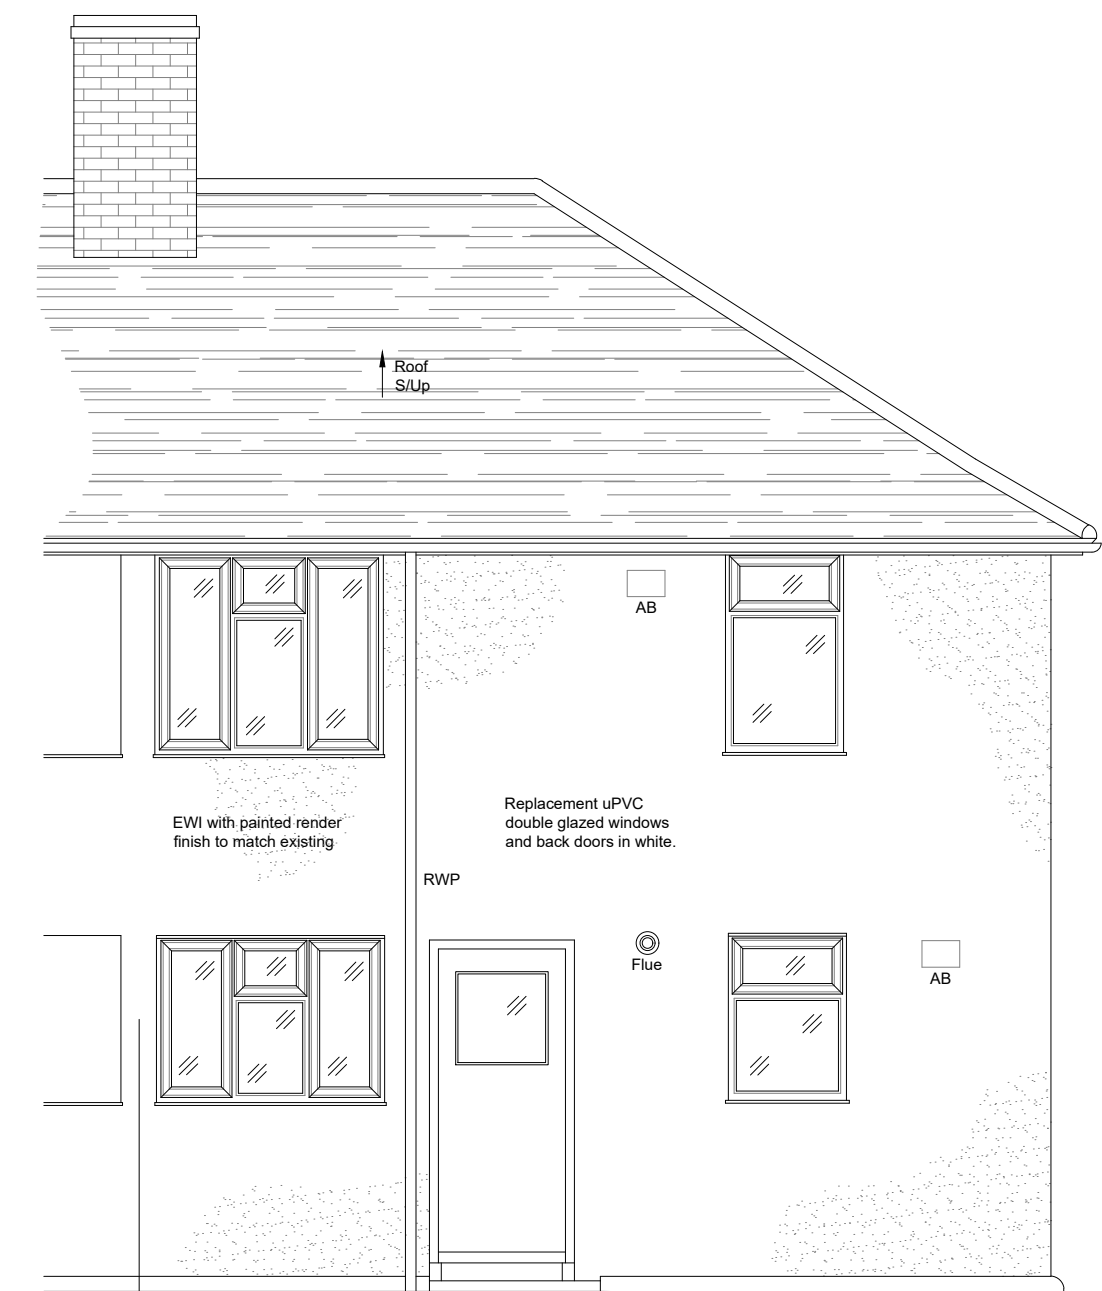

Proposed West Elevation

Datum: 8.00m

BUILDING SURVEY - LEGEND		
WINDOW DETAIL HEIGHTS	C	SUSPENDED CEILING
FLOOR TO CEILING HEIGHT	CH	FALSE CEILING
CALL TO HEAD OF WINDOW	CH	CEILING
CALL TO SPRING	US	SKYLIGHT
ARCH DETAIL HEIGHTS	US	UNDERFLOOR
FLOOR TO SPRING	S	UNDERFLOOR
FLOOR TO HEAD	H	OVERHEAD
DRAINAGE	IC	FLOOR TO FLOOR HEIGHT
INSPECTION COVER	IC	FLOOR LEVEL
COVER LEVEL	CL	THRESHOLD LEVEL
INVERT LEVEL	IL	BEAM LEVEL
RAIN WATER PIPE	RWP	SOFFIT LEVEL
SOIL VENT PIPE	SVP	EMERGENCY FLOOR LEVEL
VENT PIPE	VP	UP ARROW
		FLOOR TO CEILING HEIGHT

SERVICES - LEGEND			
⊗	LIGHT FITTING	▲	TELEPHONE POINT
⊙	PENDANT LIGHT FITTING	⊗	TV POINT
⊕	LANDLORDS SUPPLY	⊕	SINGLE SWITCHED SOCKET OUTLET
⊖	EMERGENCY LIGHTING	⊖	DOUBLE SWITCHED SOCKET OUTLET
⊗	STRIP LIGHT	⊗	WORKTOP HEIGHT SOCKET OUTLET
⊕	SPRIT LIGHT	⊕	COOKER SWITCH
⊖	WALL LIGHT	⊖	DATA SOCKET
⊗	SHAVER UNIT	⊗	FUSED SOCKET
⊕	DOOR BELL	⊕	FIRE ALARM BELL
⊖	GAS METER	⊖	BREAK-GLASS CALL POINT
⊗	ELECTRICITY METER	⊗	EXTRACTOR FAN
⊕	CONSUMER UNIT	⊕	THERMOSTAT
⊖	SECURITY ALARM SENSOR	⊖	RADIATOR
⊗		⊗	HEAT DETECTOR
⊕		⊕	SMOKE DETECTOR
⊖		⊖	LIGHT SWITCH
⊗		⊗	MULTIPLE GANG LIGHT SWITCH
⊕		⊕	MULTIPLE GANG DIMMER SWITCH
⊖		⊖	PULL CORD LIGHT SWITCH

Notes:  
All Levels are related to TBM Value: 10.00m  
Sited on Floor level of entrance hall as shown on Ground Floor Plan.

North Point is indicative only.  
M&E has been visually observed and indicated where possible, positions are approximate only.

All dimensions to be verified on site prior to construction.  
No dimensions to be scaled from this drawing.



Rev.	Date
A - Amended annotations	09/12/24

Do not scale from this drawing. Dimensions to be verified on site by contractor prior to commencement of work.  
This drawing is the copyright of the practice and may not be reproduced in part or in whole without the prior written consent of the practice.  
© 2021 Faithorn Farrell Timms LLP

**Faithorn Farrell Timms**  
10 Hunns Mere Way  
Woodingdean Business Park  
Brighton  
BN2 6AH  
T 01273 305027

Client: RHP


Project: 69 Howsman Road  
London

Drawing Title: Proposed Floor Plans & Elevations


Date: Nov 2024  
Scale: 1:50 @ A1

Drawn By: KH  
Checked By: PR-10267

Project No.: PR-10267  
Drawing No.: 108  
Rev.: A

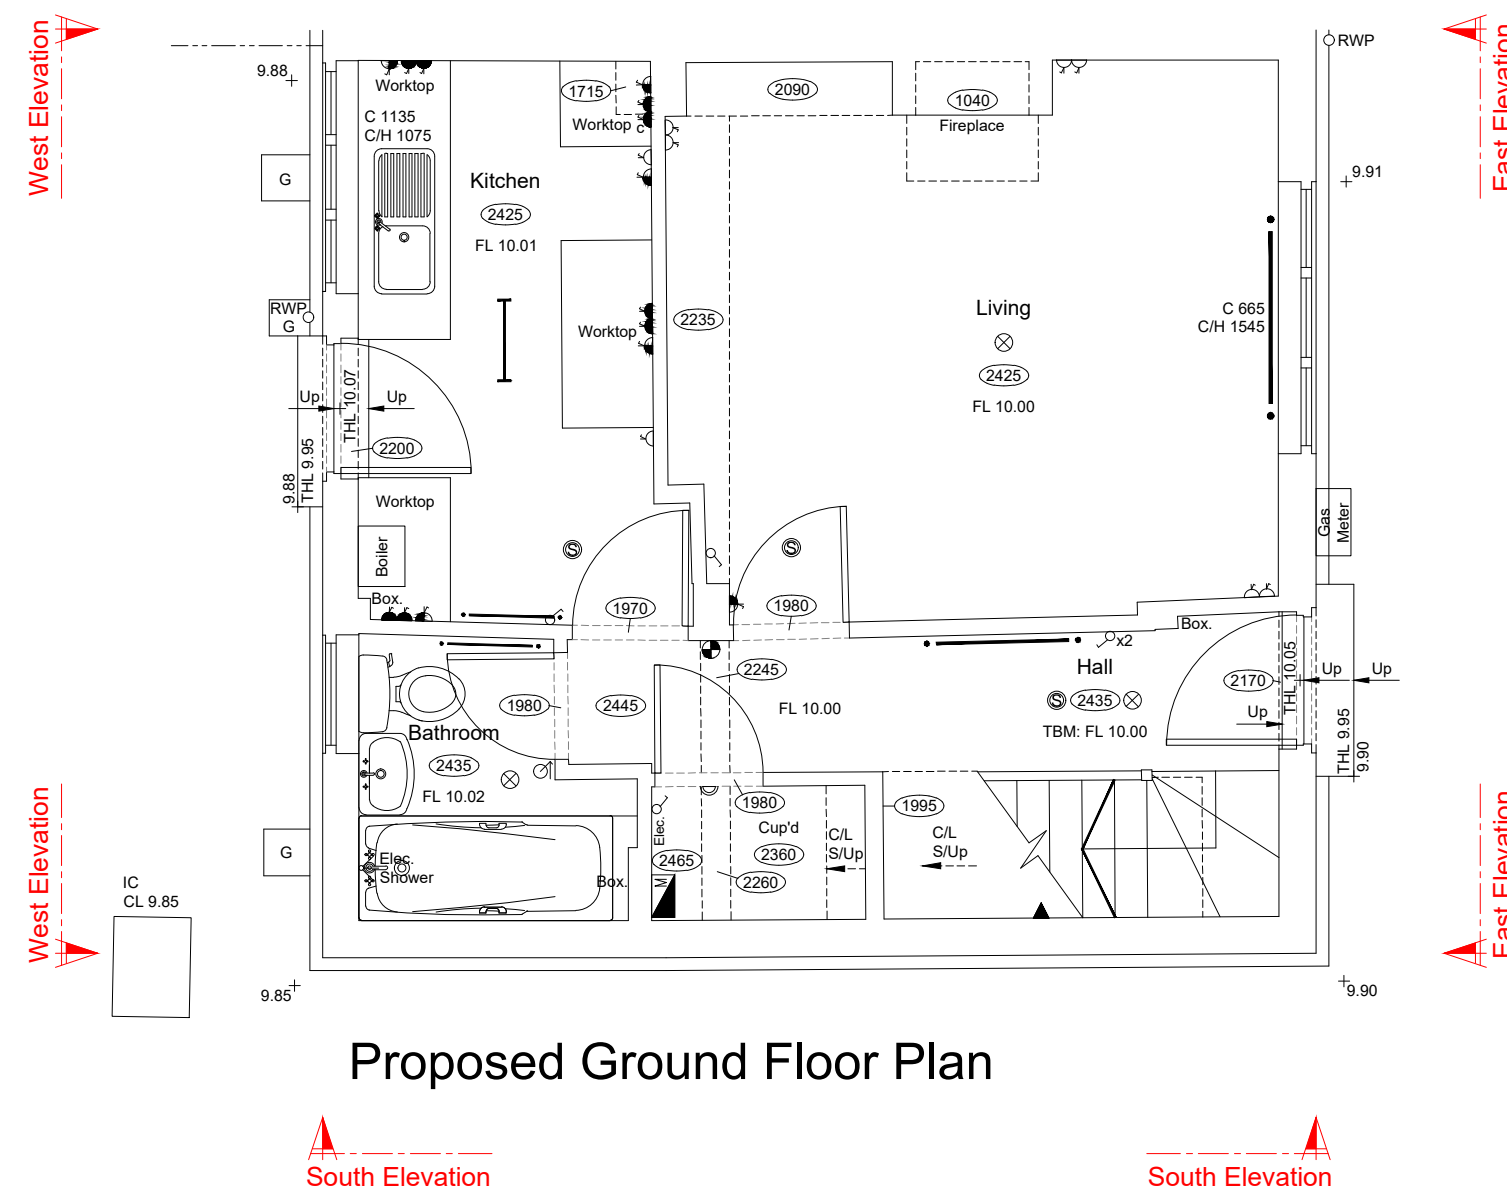

Proposed Ground Floor Plan

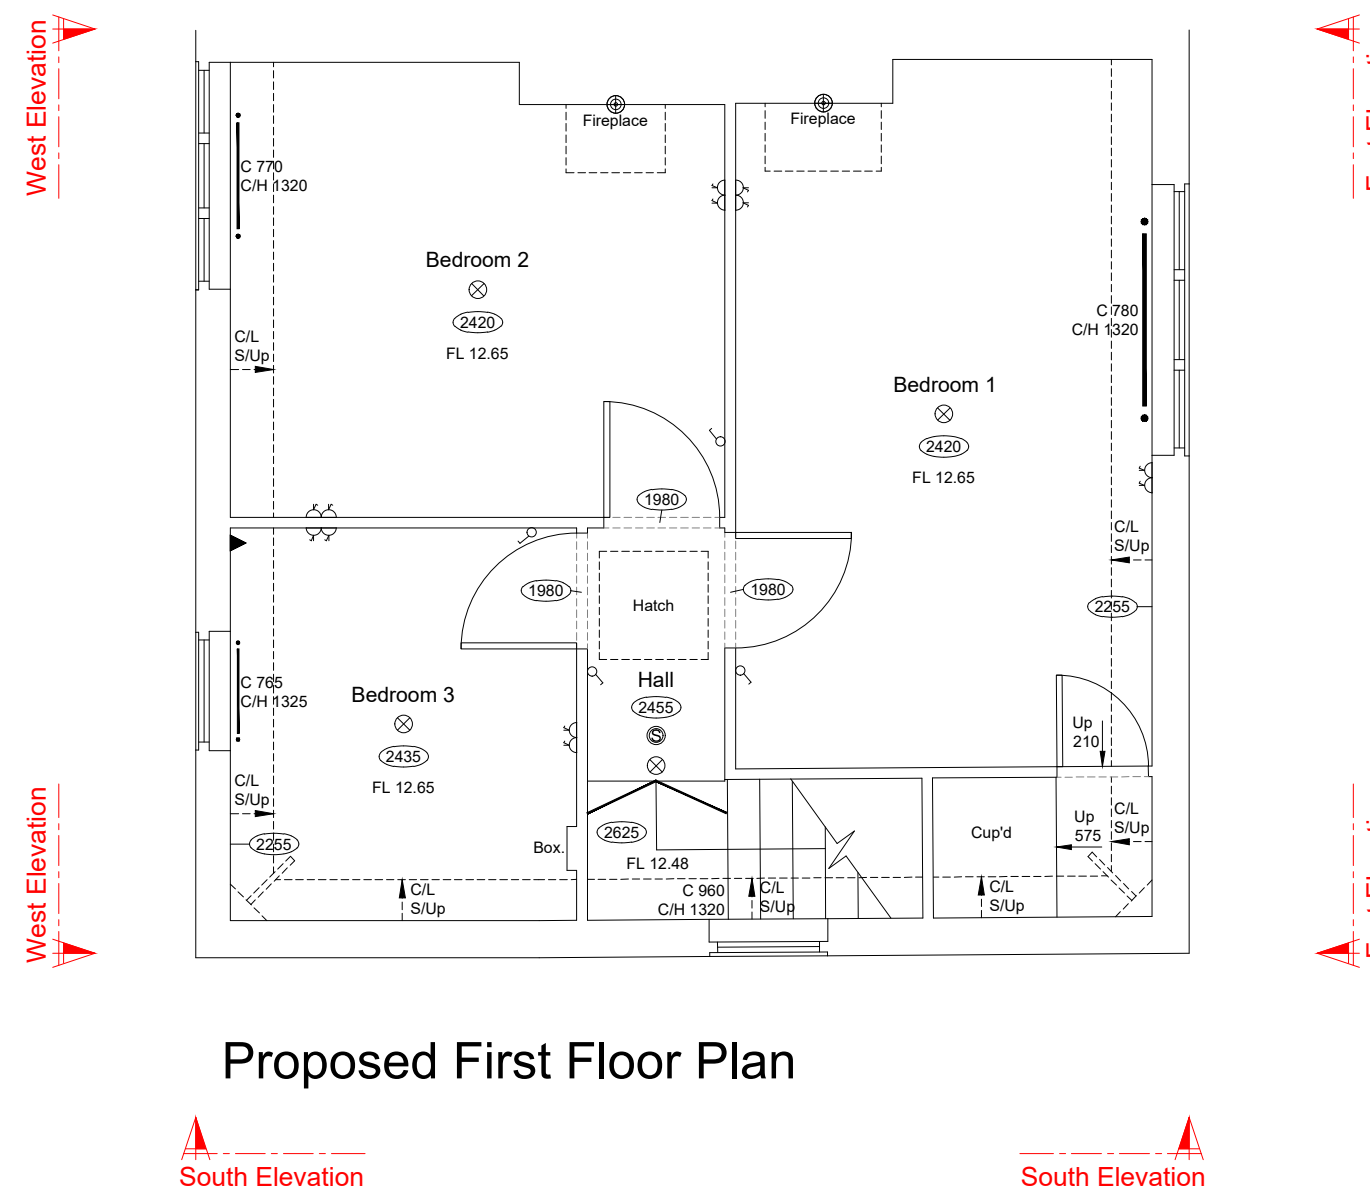

Proposed First Floor Plan

