

Notes

All works to be carried out in accordance with current building Regulations.

All dimensions / levels to be checked and verified on site before Commencing any work and any discrepancies to be reported to the office immediately.

This drawing to be read in conjunction with contract documents, project working drawings, specification, all consultants / specialist drawings, details and specification.

All materials to be used in the construction of the external surfaces of the new works shall match those in the existing building.

Do not scale from this drawing except for planning drawings. Only figured dimensions to be taken.


This drawing is copyright © 2023. Modifications to this drawing may only be carried out by GDB.

Must not be reproduced in part or in whole in any form without the prior permission of GDB.

This proposal must not be used for any other purpose other than stated above.




PROPOSED FRONT ELEVATION
Proposed Material:
 Walls: K-Render Finish (White)

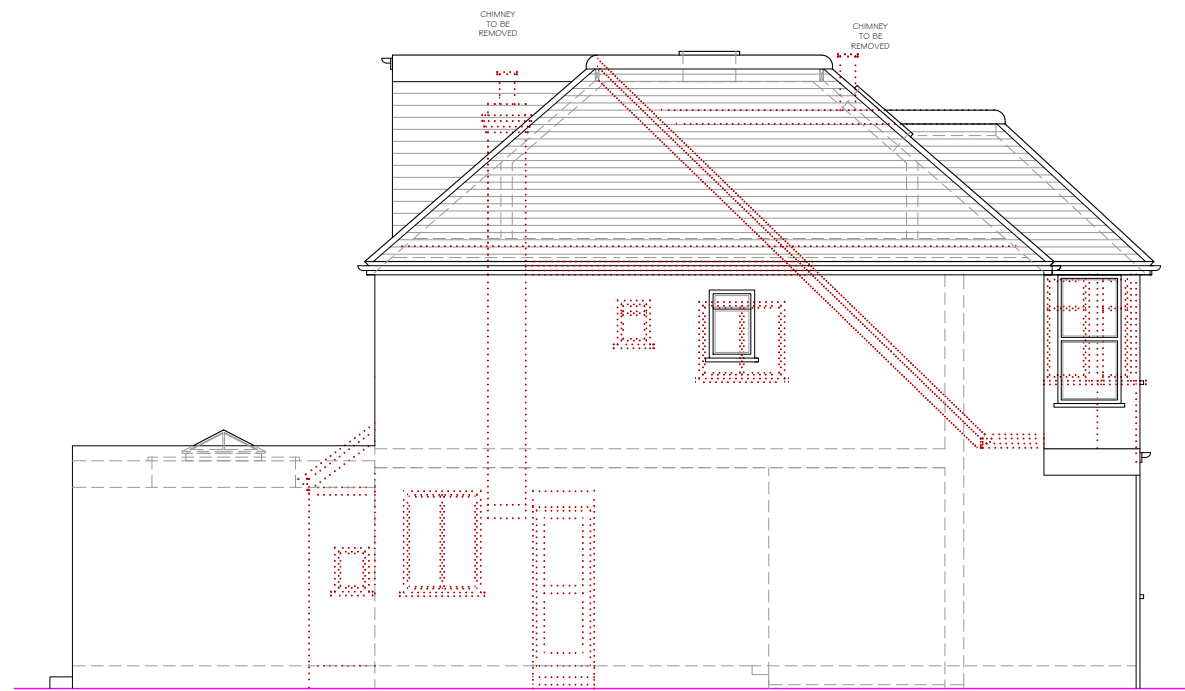

PROPOSED SIDE ELEVATION 01
Proposed Material:
 Walls: K-Render Finish (White)



PROPOSED REAR ELEVATION
Proposed Material:
 Walls: K-Render Finish (White)

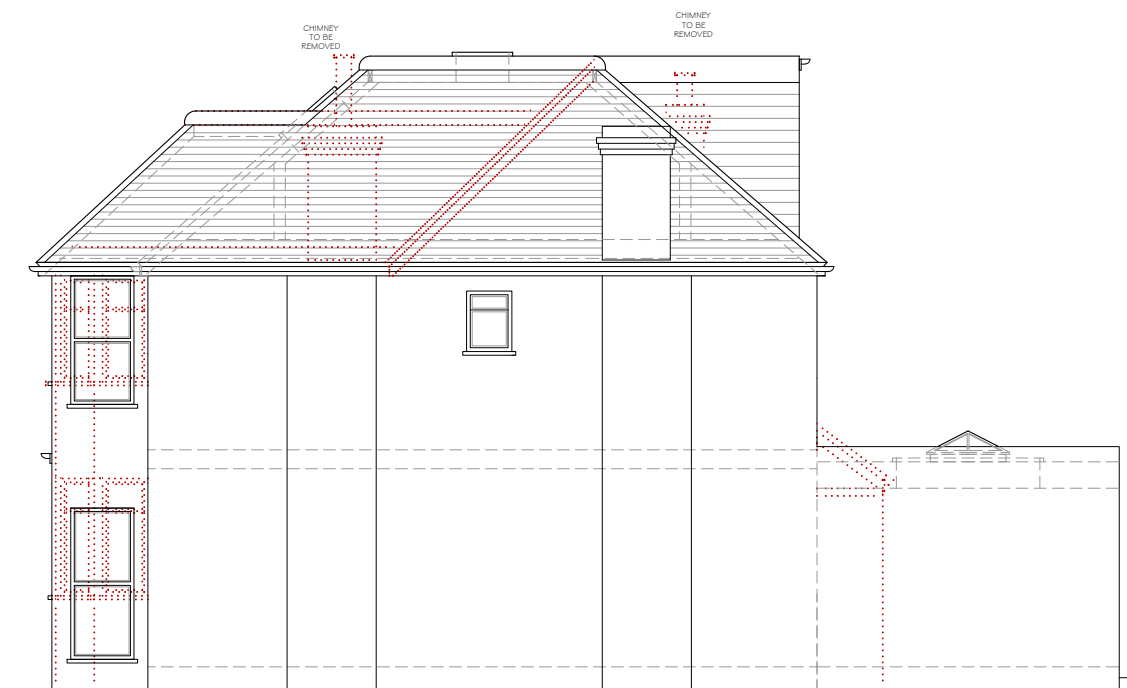

PROPOSED SIDE ELEVATION 02
Proposed Material:
 Walls: K-Render Finish (White)



02038467958
 INFO@GOODDESIGNBUILD.CO.UK
 9 FISHERS LANE, CHISWICK, W4 1RX

PROJECT:
 LOFT & EXTENSION

STAGE:
 PLANNING DRAWINGS

CLIENT:
 MINI & LAIMONAS STASKUS

SITE:
 21 ORMOND DRIVE,
 HAMPTON, TW12 2TP.

DRAWING TITLE:
 PROPOSED ELEVATIONS

SCALE: 1:100 | SIZE A3

DATE:
 DECEMBER 24

DRAWING NO: P103 | REVISION: G

