
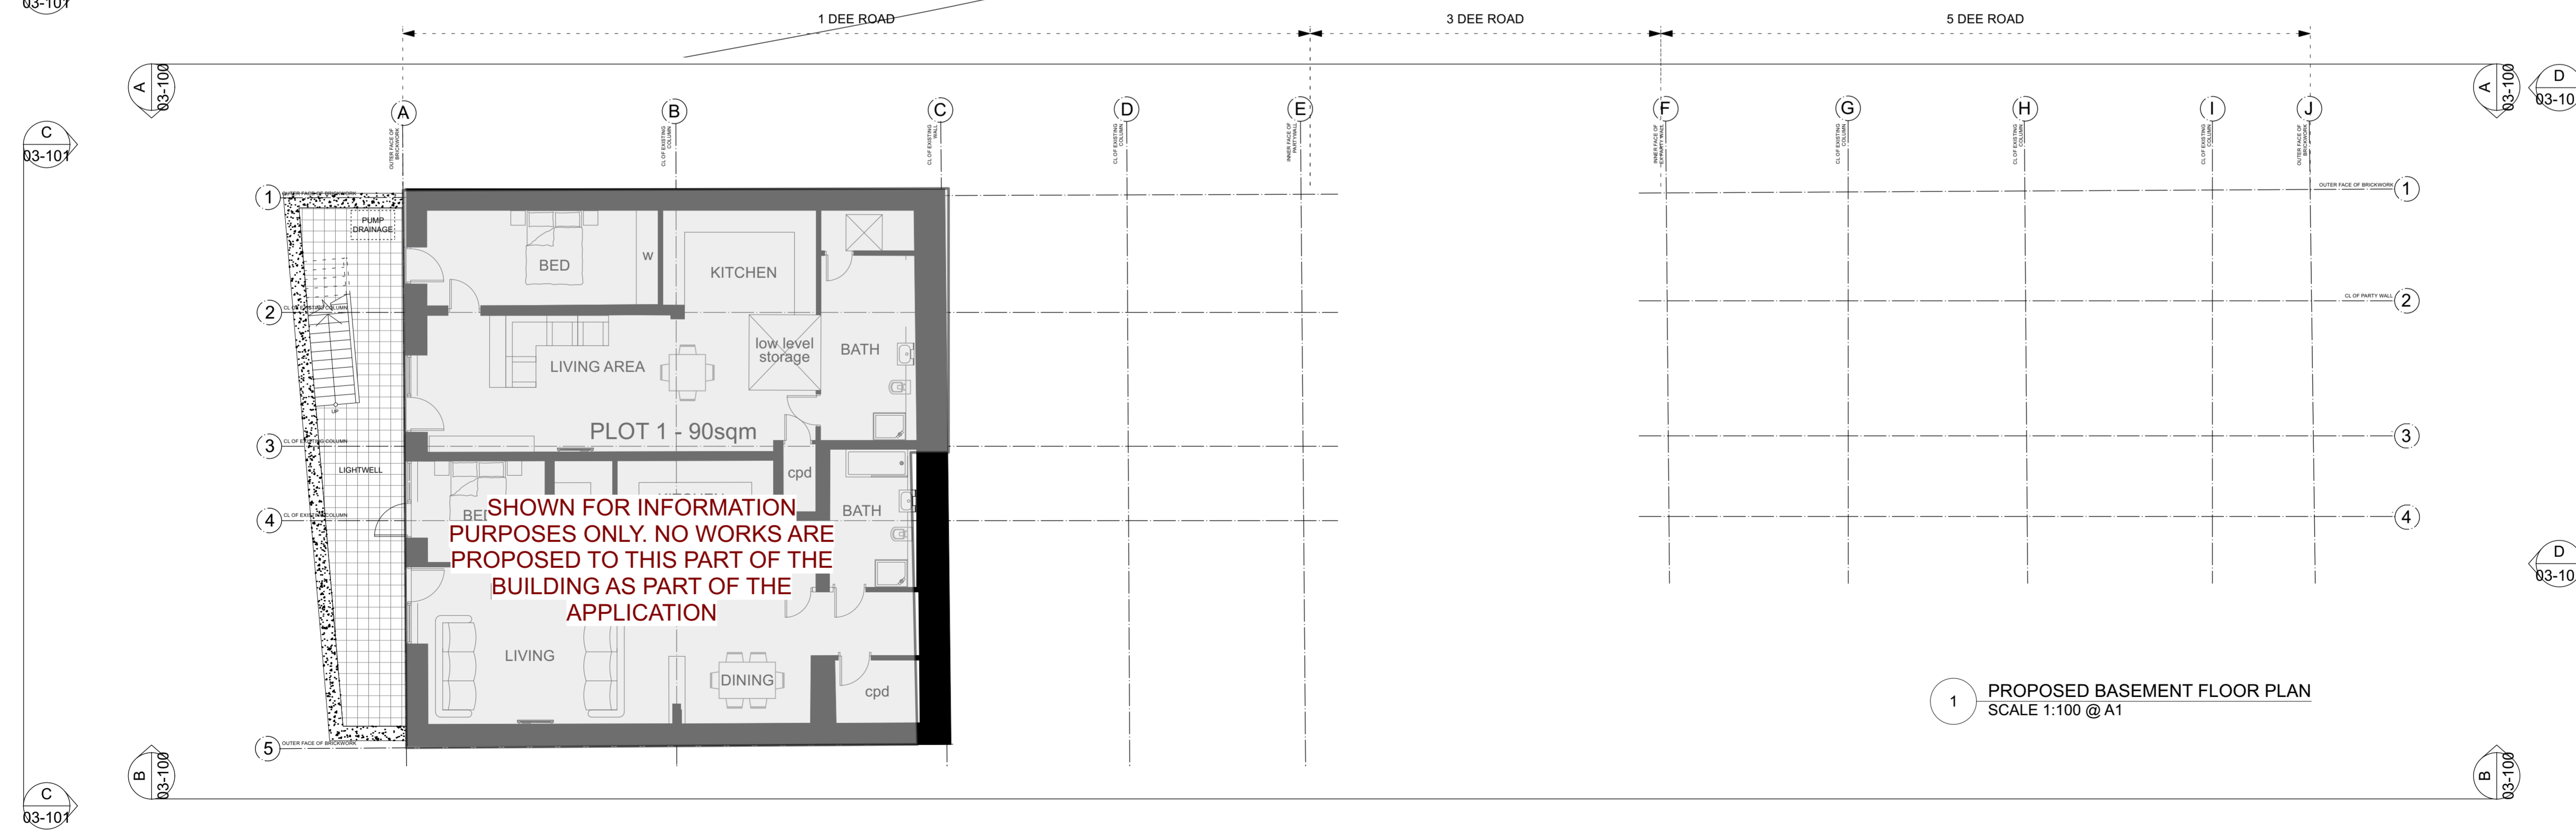


Check drawing on receipt and immediately report any discrepancies to the Architect.
 Verify all dimensions and levels on site prior to construction.
 The contents of this drawing are Trevillion Architects Ltd. copyright and shall not be re-used without their written permission.

Notes

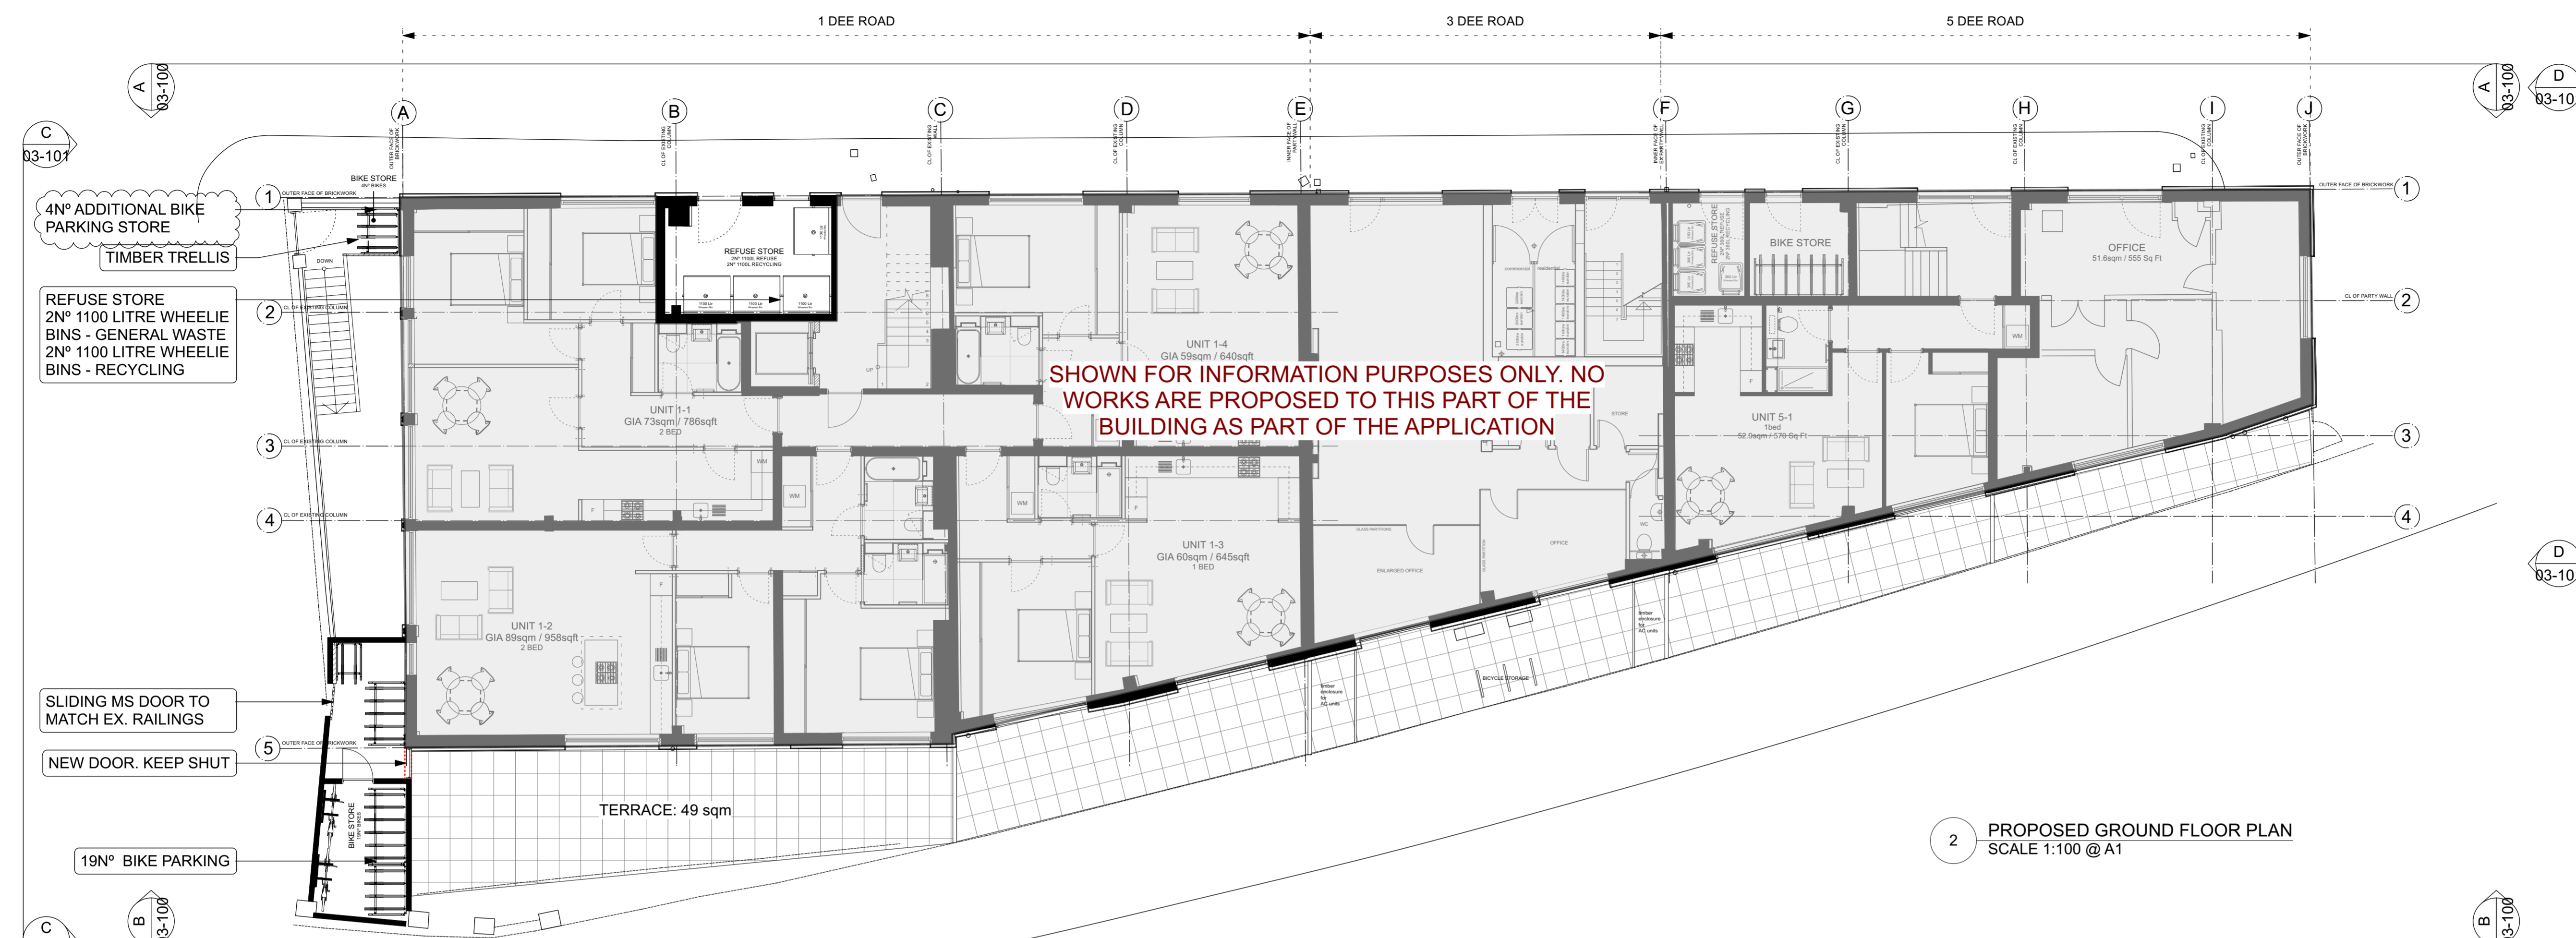

Rev. Date	Note	Approved
11/11/24	Additional Cycle parking update to 4N°	

Trevillion Architects Ltd
 42 Prebend Gardens
 London W6 0XU
 T +44(0)797 0243 614
 a.trevillion@stiffandtrevillion.com

Client
FLANCHFORD DEVELOPMENTS LTD

Project
**ARGYLE HOUSE
 N° 1 DEE ROAD
 RICHMOND, TW9 2JN**

Drawing Title
**PROPOSED BASEMENT +
 GROUND FLOOR PLANS**

Date	Scale @ A1	Scale @ A3
SEP. 2024	1:100	1:200

Project No. Drawing Status Purpose
 320 PLANNING

Drawing Number Revision
 PR-02-120 A

