




Check drawing on receipt and immediately report any discrepancies to the Architect.
Verify all dimensions and levels on site prior to construction.
The contents of this drawing are Trevillion Architects Ltd. copyright and shall not be re-used without their written permission.

Notes

A PROPOSED NORTH ELEVATION
SCALE 1:100 @ A1

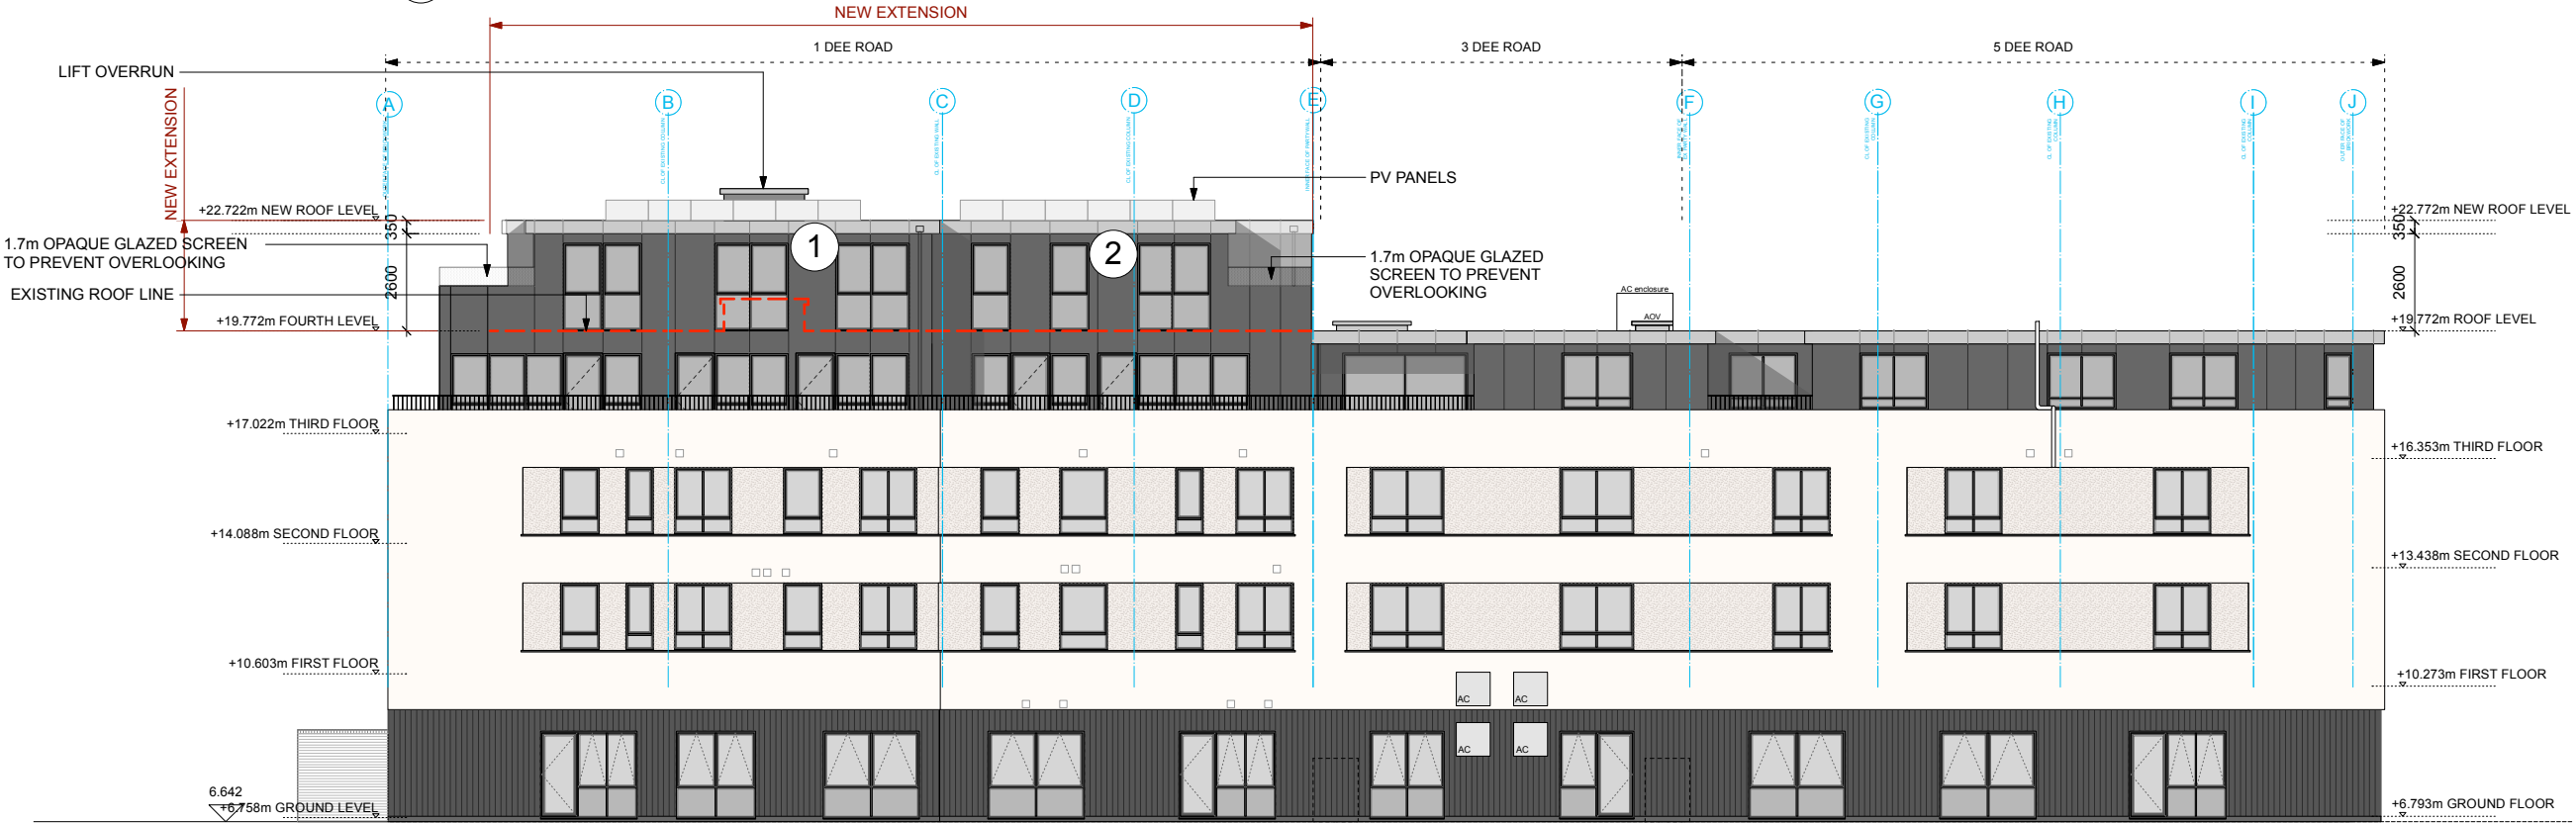

B PROPOSED SOUTH ELEVATION - RAILWAY LINE
SCALE 1:100 @ A1

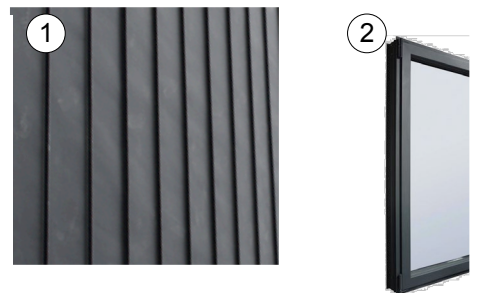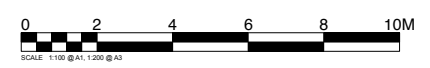

MATERIALS:

- 1** ANTHRAZING VERTICAL CLADDING
- 2** PPC WINDOWS RAL 9011

Rev. Date	Note	Approved
A	29/10/24 SLOPING ROOF REVISION	

Trevillion Architects Ltd
42 Prebend Gardens
London W6 0XU
T +44(0)797 0243 614
a.trevillion@stiffandtrevillion.com

Client
FLANCHFORD DEVELOPMENTS LTD

Project
**ARGYLE HOUSE
Nº 1 DEE ROAD
RICHMOND, TW9 2JN**

Drawing Title
PROPOSED NORTH + SOUTH ELEVATIONS

Date	Scale @ A1	Scale @ A3
SEP. 2024	1:100	1:200
Project No.	Drawing Status	Purpose
320	PLANNING	
Drawing Number	Revision	
PR-03-120	A	