



Check drawing on receipt and immediately report any discrepancies to the Architect.  
 Verify all dimensions and levels on site prior to construction.  
 The contents of this drawing are Trevillion Architects Ltd. copyright and shall not be re-used without their written permission.

Notes  
**LEGEND**  
  
 PROPOSED EXTENSION  
 EXISTING HEIGHT

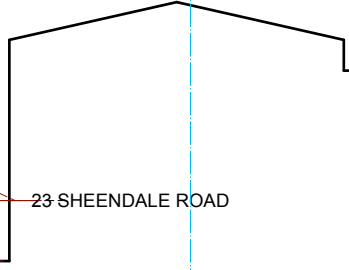

**A** PROPOSED NORTH ELEVATION WITH SECTION THROUGH SHEENDALE ROAD  
 SCALE 1:100 @ A1

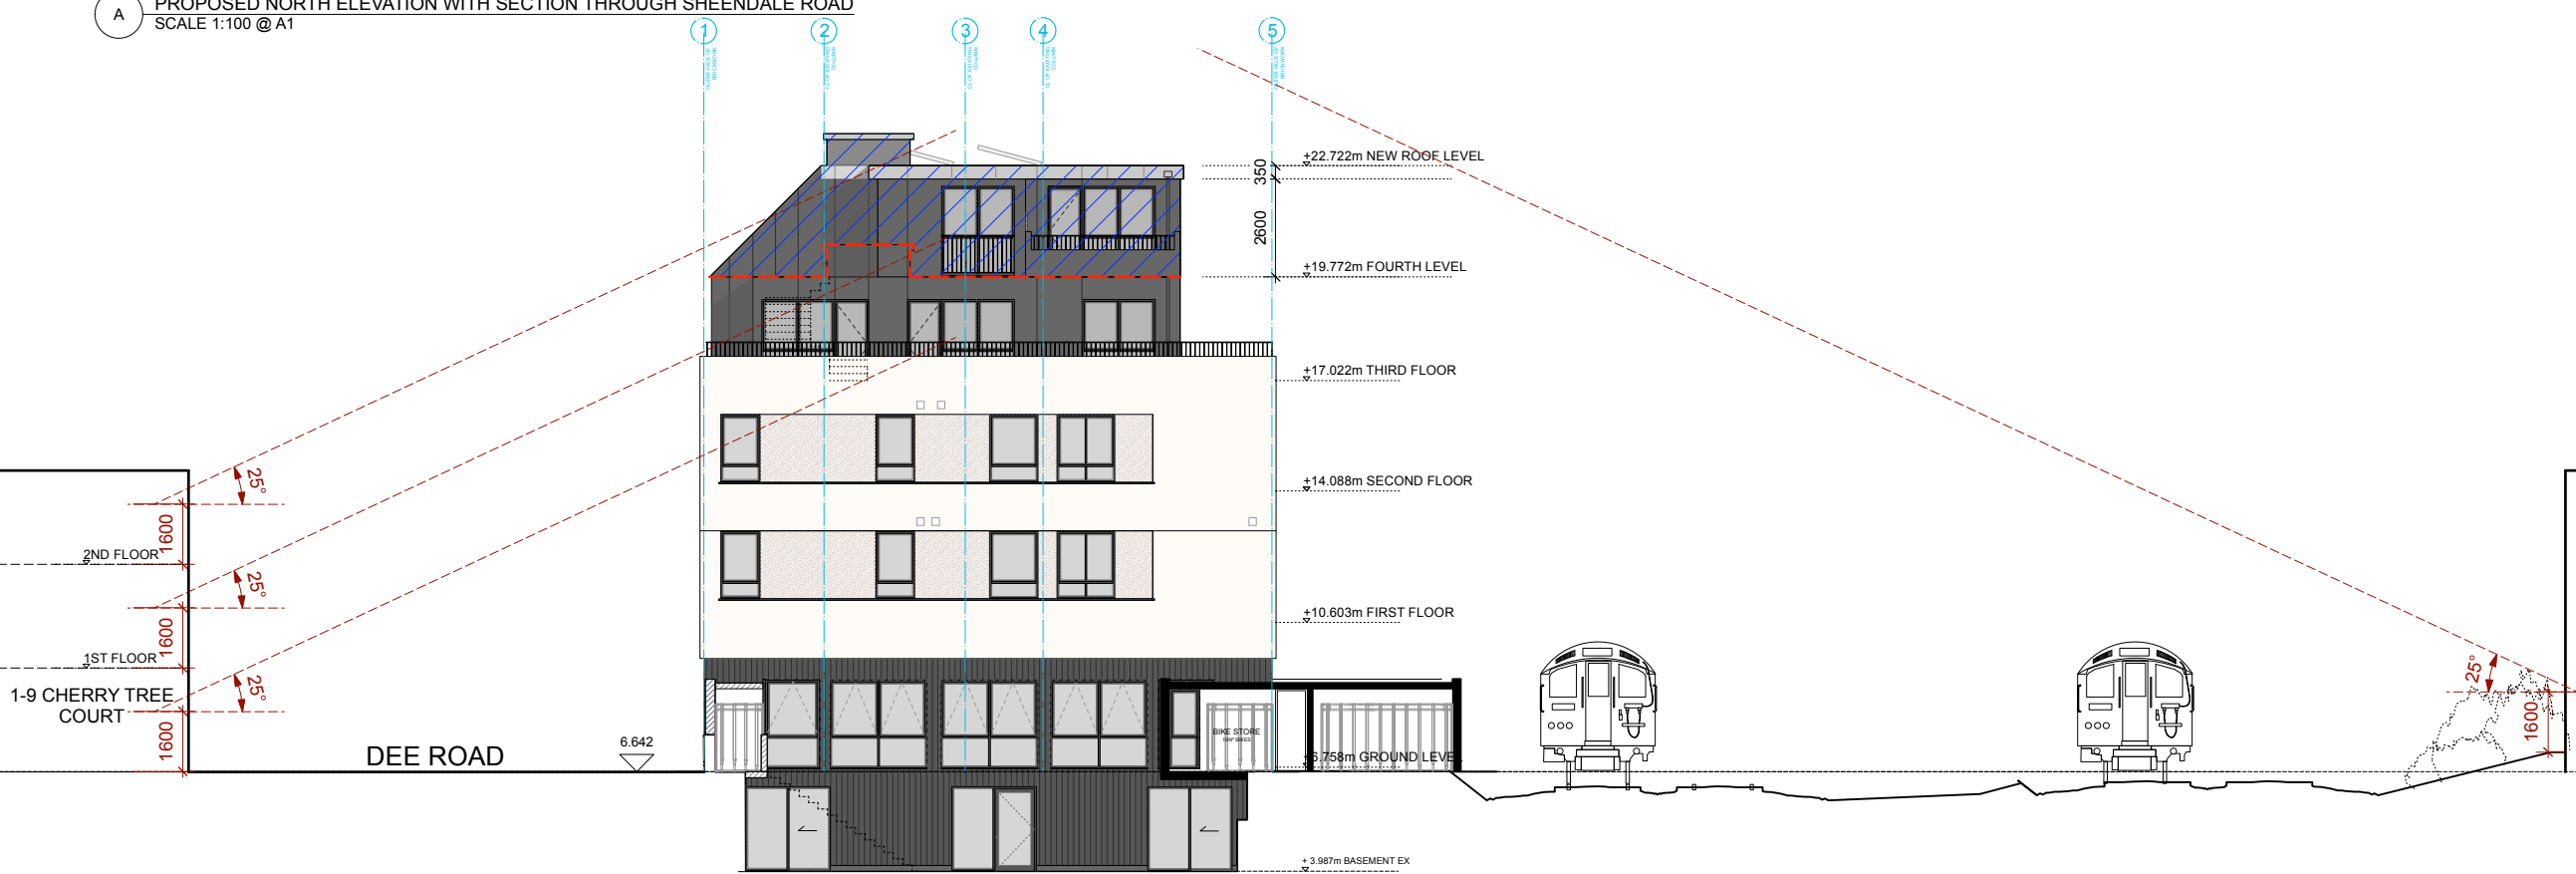

Rev. No.	Date	Note	Approved
C	13/11/24	ANNOTATION ADDED	
B	11/11/24	PV Panels and additional cycle parking added	
A	29/10/24	SLOPING ROOF REVISION	

**Trevillion Architects Ltd**  
 42 Prebend Gardens  
 London W6 0XU  
 T +44(0)797 0243 614  
 a.trevillion@stiffandtrevillion.com

Client  
**FLANCHFORD DEVELOPMENTS LTD**

Project  
**ARGYLE HOUSE**  
 N° 1 DEE ROAD  
 RICHMOND, TW9 2JN

Drawing Title  
**PROPOSED NORTH + SOUTH ELEVATIONS WITH SECTIONS**

Date	Scale @ A1	Scale @ A3
SEP. 2024	1:100	1:200
Project No.	Drawing Status	Purpose
320	PLANNING	
Drawing Number	Revision	
PR-04-120	C	

**B** PROPOSED WEST ELEVATION WITH SECTION THROUGH SHEENDALE ROAD  
 SCALE 1:100 @ A1

