



Check drawing on receipt and immediately report any discrepancies to the Architect.  
 Verify all dimensions and levels on site prior to construction.  
 The contents of this drawing are Trevillion Architects Ltd. copyright and shall not be re-used without their written permission.

Notes

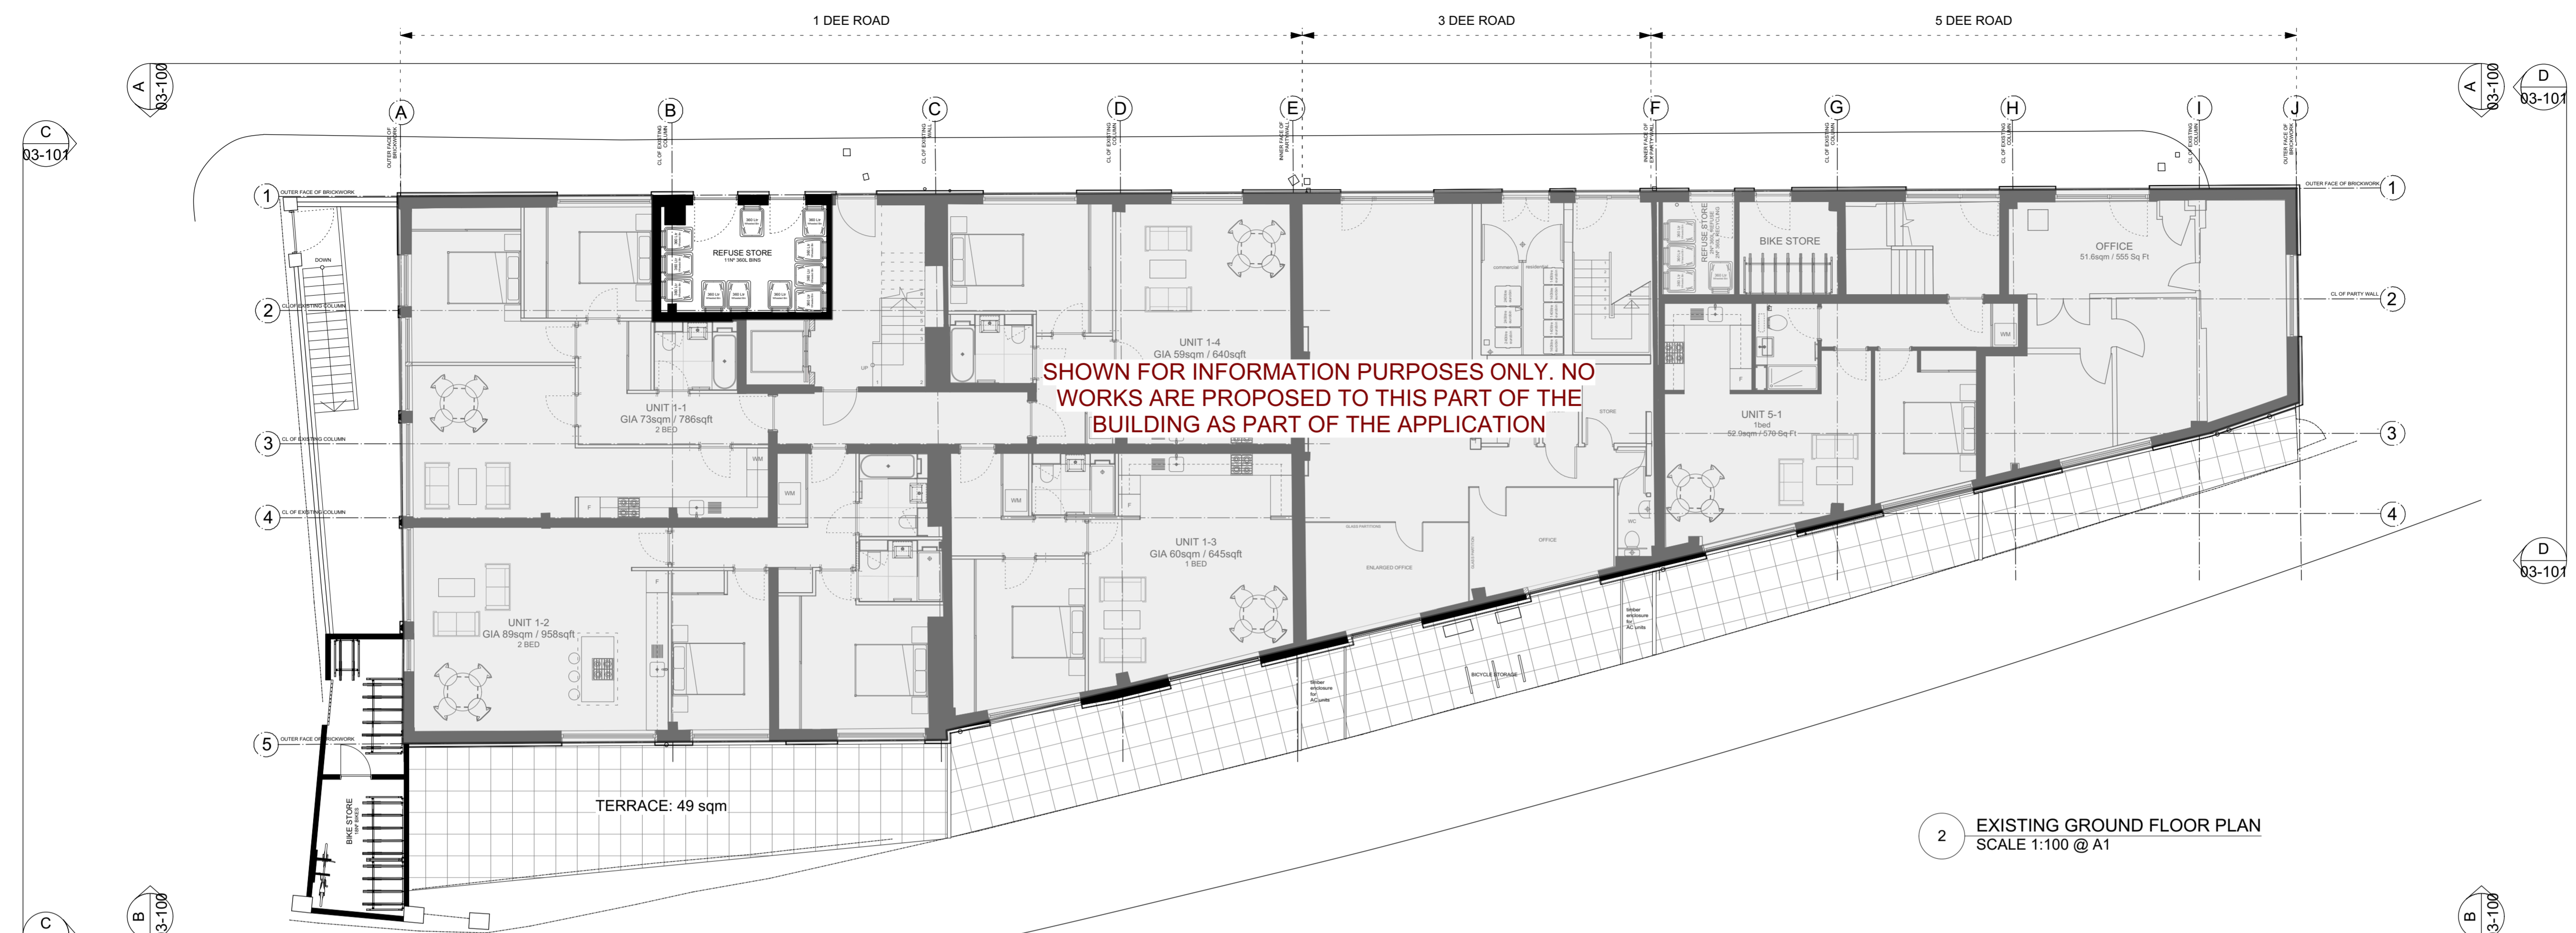

2 EXISTING GROUND FLOOR PLAN  
SCALE 1:100 @ A1

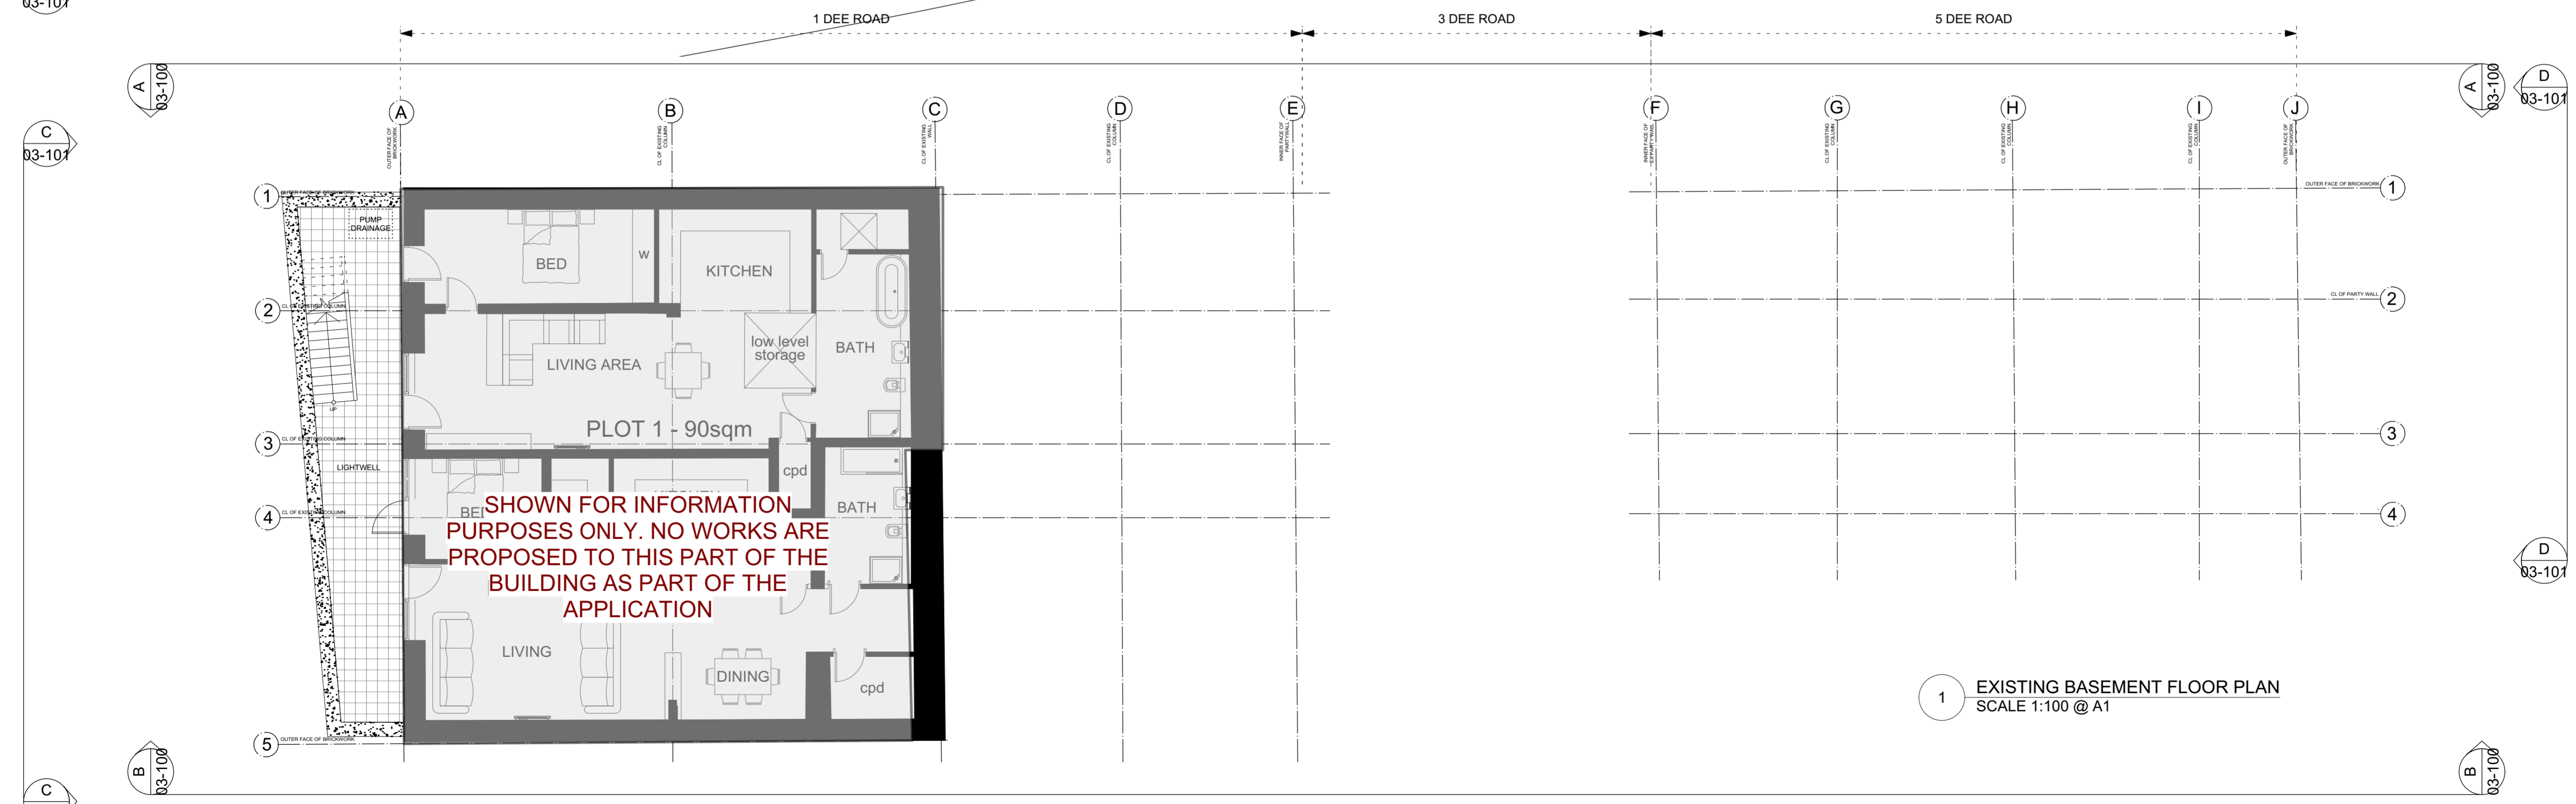

1 EXISTING BASEMENT FLOOR PLAN  
SCALE 1:100 @ A1

SHOWN FOR INFORMATION PURPOSES ONLY. NO WORKS ARE PROPOSED TO THIS PART OF THE BUILDING AS PART OF THE APPLICATION

SHOWN FOR INFORMATION PURPOSES ONLY. NO WORKS ARE PROPOSED TO THIS PART OF THE BUILDING AS PART OF THE APPLICATION

Rev. Date	Note	Approved

**Trevillion Architects Ltd**  
 42 Prebend Gardens  
 London W6 0XU  
 T +44(0)797 0243 614  
 a.trevillion@stiffandtrevillion.com

Client  
**FLANCHFORD DEVELOPMENTS LTD**

Project  
**ARGYLE HOUSE  
 N° 1 DEE ROAD  
 RICHMOND, TW9 2JN**

Drawing Title  
**EXISTING BASEMENT +  
 GROUND FLOOR PLANS**

Date	Scale @ A1	Scale @ A3
JAN. 2023	1:100	1:200

Project No. Drawing Status Purpose  
**320 PLANNING**

Drawing Number Revision  
**EX-02-100**

