



Check drawing on receipt and immediately report any discrepancies to the Architect.  
 Verify all dimensions and levels on site prior to construction.  
 The contents of this drawing are Trevillion Architects Ltd. copyright and shall not be re-used without their written permission.


Notes

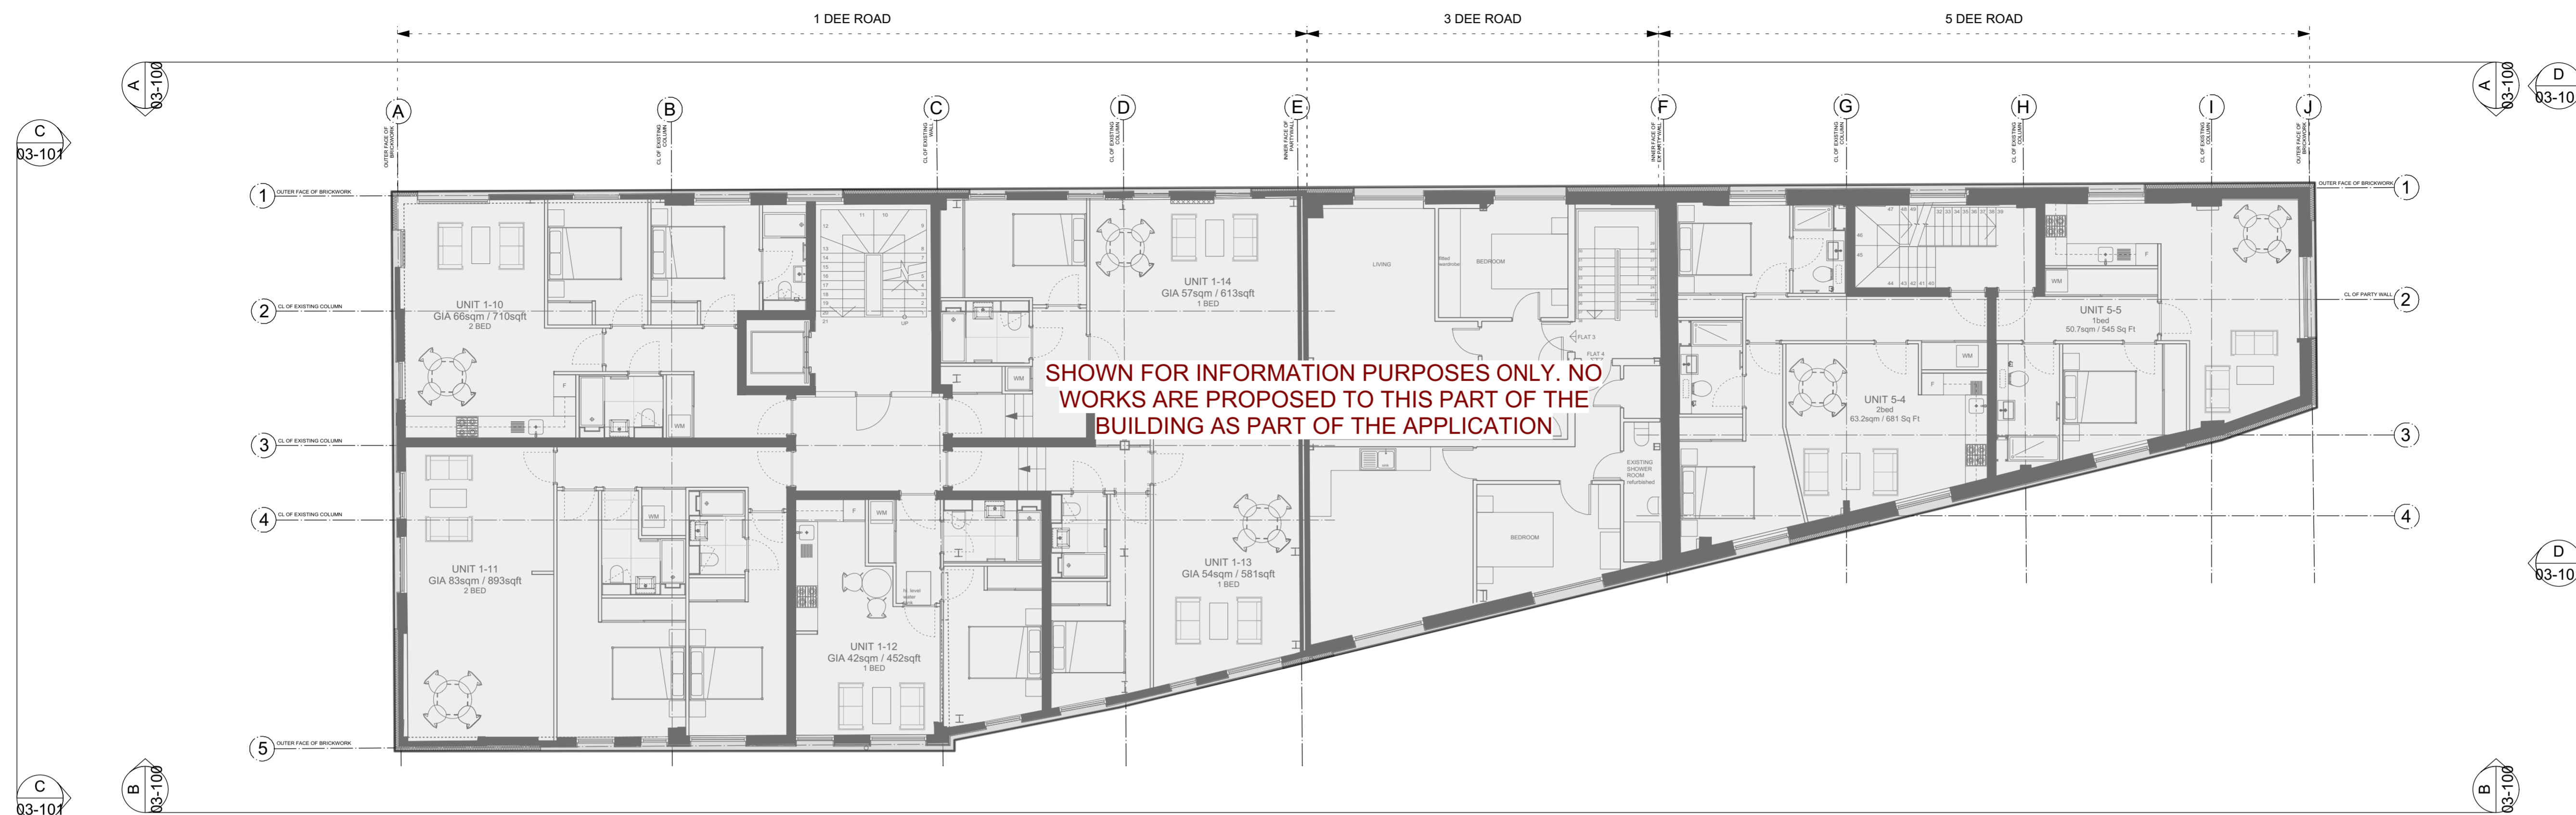

2 EXISTING SECOND FLOOR PLAN  
 SCALE 1:100 @ A1

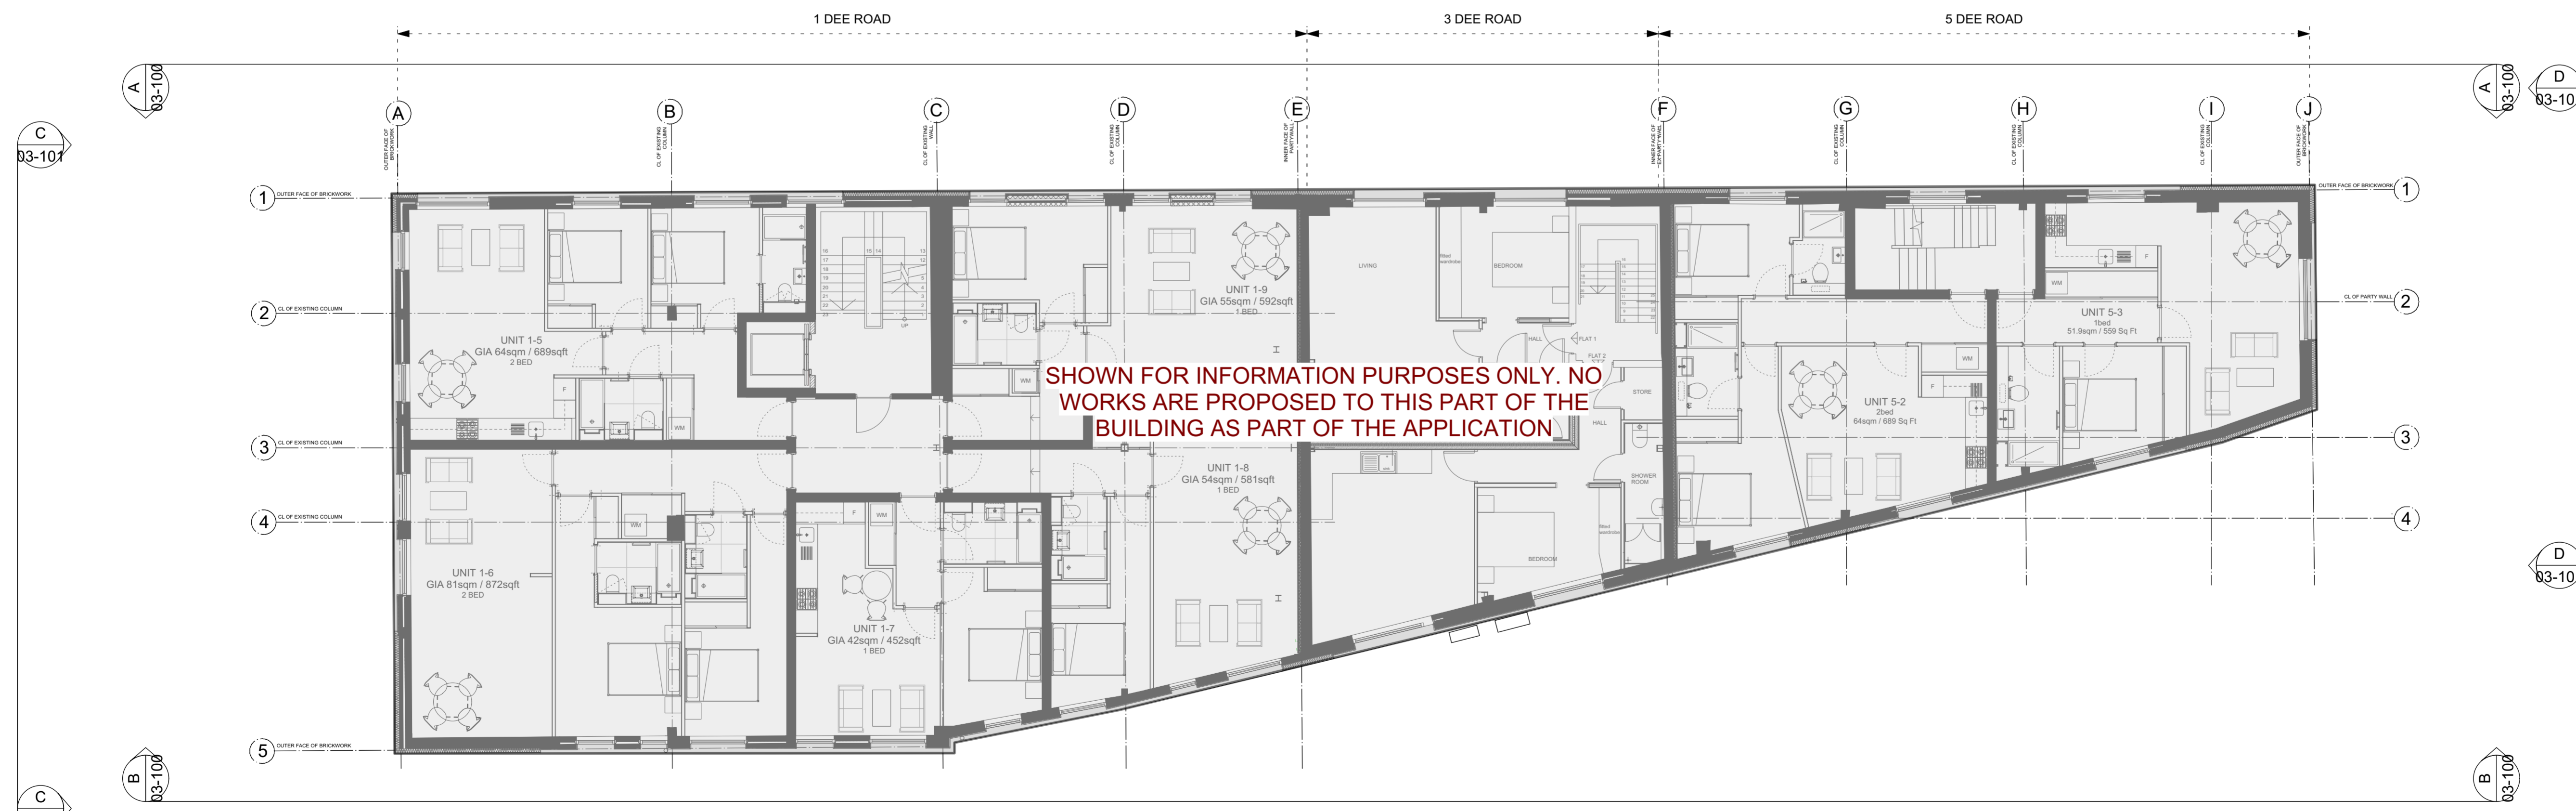

1 EXISTING FIRST FLOOR PLAN  
 SCALE 1:100 @ A1

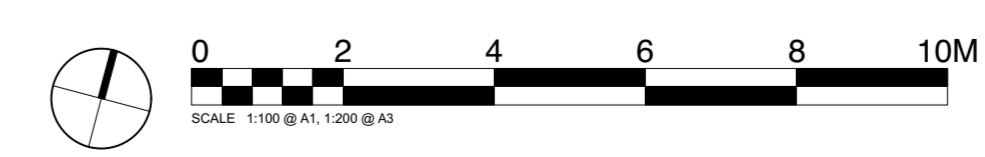

Rev. Date	Note	Approved

**Trevillion Architects Ltd**  
 42 Prebend Gardens  
 London W6 0XU  
 T +44(0)797 0243 614  
 a.trevillion@stiffandtrevillion.com

Client  
**FLANCHFORD DEVELOPMENTS LTD**

Project  
**ARGYLE HOUSE  
 N° 1 DEE ROAD  
 RICHMOND, TW9 2JN**

Drawing Title  
**EXISTING FIRST + SECOND FLOOR PLANS**

Date	Scale @ A1	Scale @ A3
JAN. 2023	1:100	1:200

Project No. Drawing Status Purpose  
 320 PLANNING

Drawing Number Revision  
 EX-02-101