



1 ROOF PLAN - EXISTING
Scale 1:50 @ A1

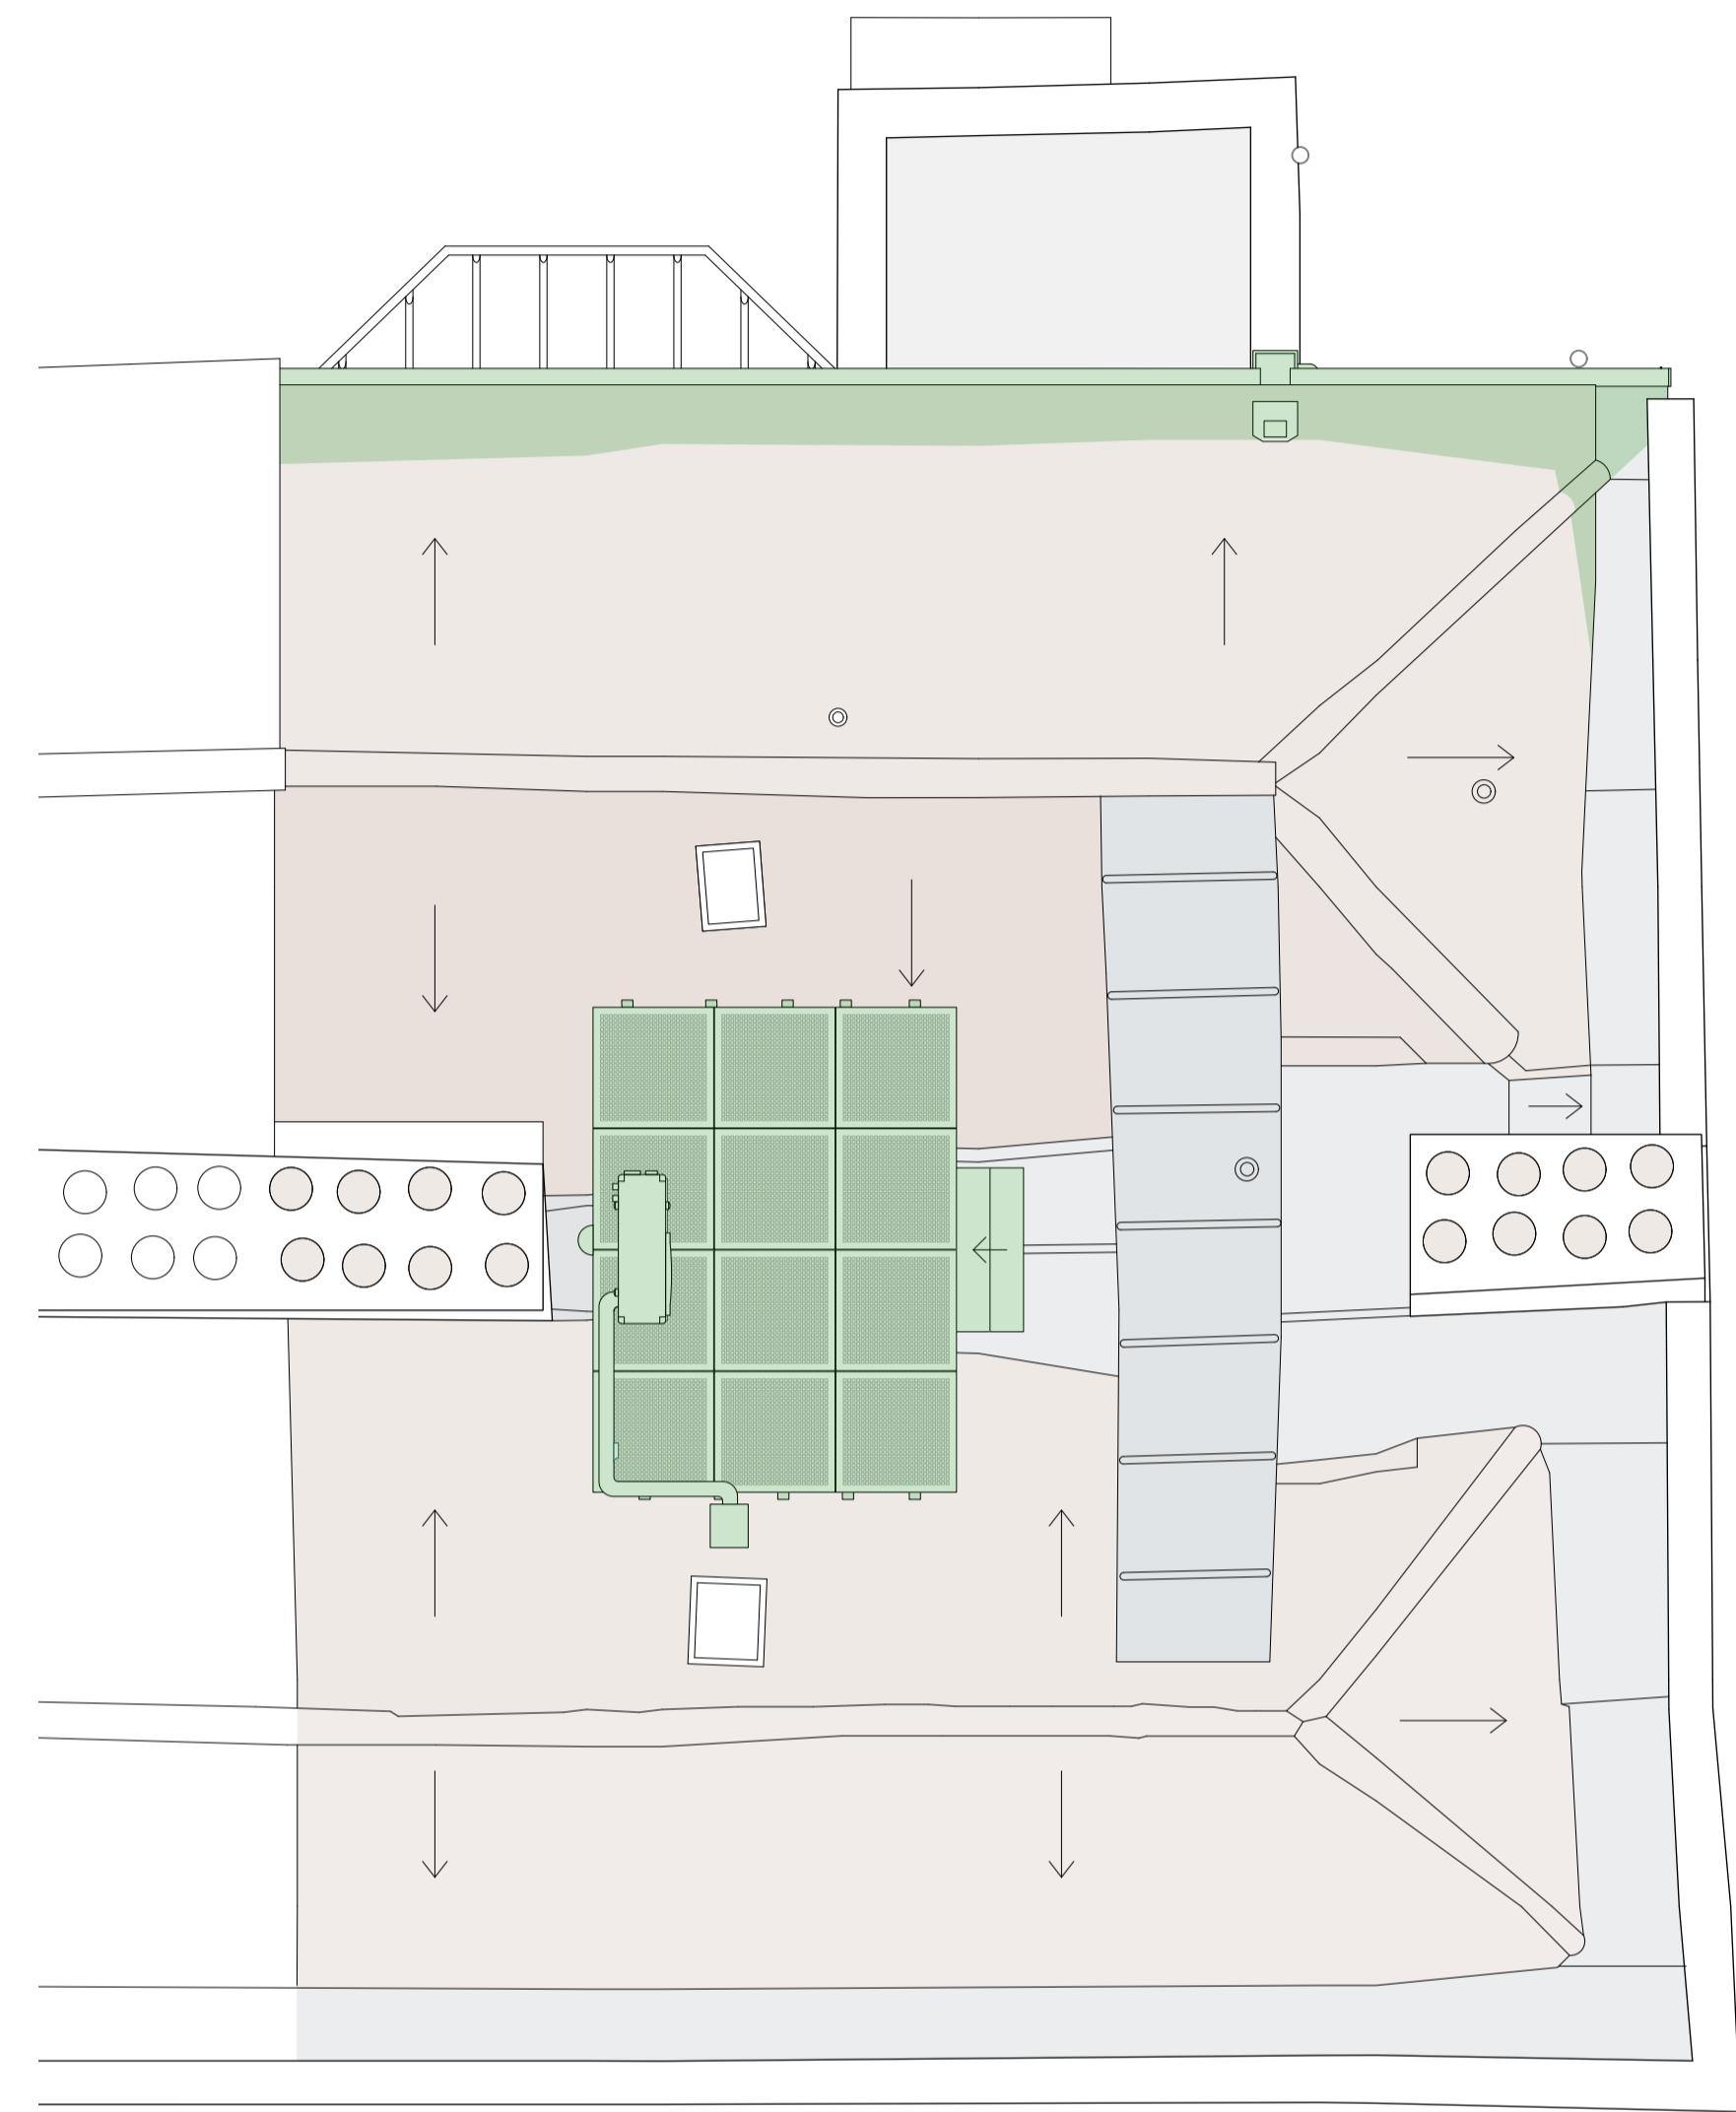

2 ROOF PLAN - PROPOSED
Scale 1:50 @ A1

SECTION KEY

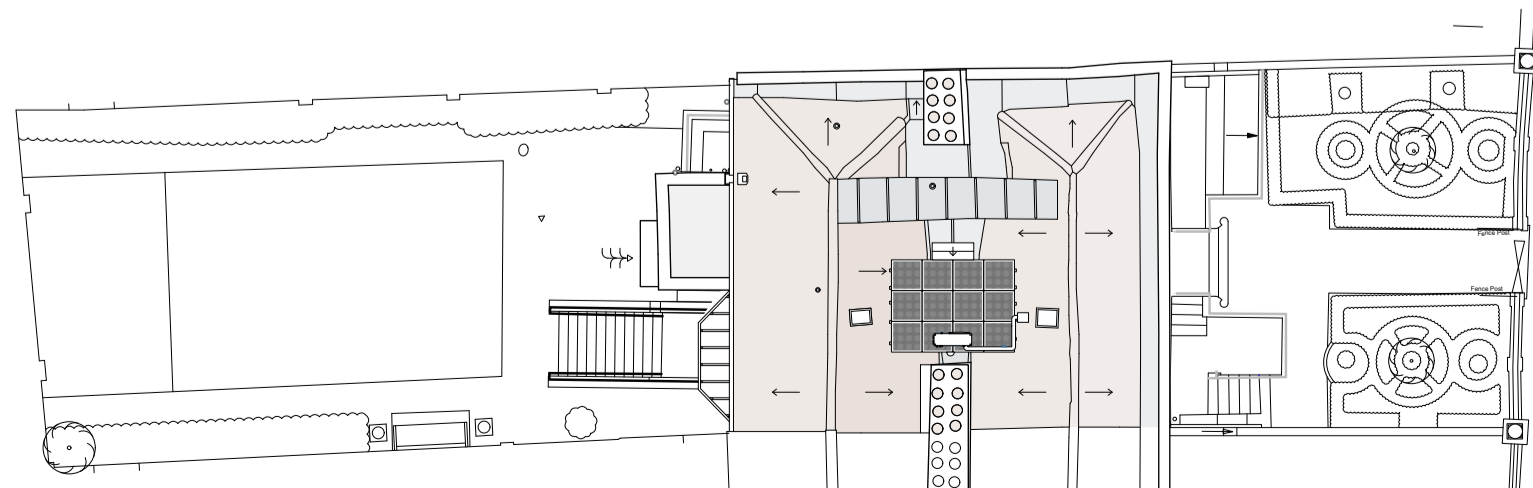

INTERVENTIONS KEY

- Time expired roof slates to be replaced with clay tile (valley pitches only). ■
- Areas requiring significant structural repairs. ■
- Existing finishes are to be dismantled, set aside, and reused wherever viable. ■
- Items granted approval under previous application. ■



NB. All proposals are to be read in conjunction with previously approved applications:
22 / 3709 / HOT
22 / 3710 / LBC
24 / 0975 / HOT
24 / 0976 / LBC
24 / 1237 / HOT
24 / 1238 / LBC

NOTES: DO NOT SCALE FROM THIS DRAWING. CONTRACTOR TO VERIFY ALL DIMENSIONS PRIOR TO CONSTRUCTION. ANY DISCREPANCIES ARE TO BE REPORTED TO THE ARCHITECT. REMOVE THIS DRAWING FROM CIRCULATION WHEN REVISED DRAWING IS ISSUED.			CLIENT J & G Reid	JOB NO. 424	DRAWING NO. 701	
PROJECT 4 Maids of Honour Row, Richmond			SCALE 1:50@A1 1:100@A3	DRAWN DH	CHECKED FMCD	DATE 01.09.24
TITLE Existing and Proposed Roof Plan			STATUS LBC		<p>McDANIEL WOOLF LARKFIELD STUDIOS, 32 LARKFIELD ROAD RICHMOND, SURREY TW9 3SR T. +44(0)20 8332 1881 F. +44(0)20 8332 1251</p> <p>THE COPYRIGHT OF THIS DRAWING IS OWNED BY McDANIEL WOOLF AND MAY NOT BE REPRODUCED IN WHOLE OR PART WITHOUT WRITTEN PERMISSION FROM THE COMPANY.</p>	
REV	AMENDMENT	DATE				