

Large replacement hopper to cope with increased water volume following re-routing of roof drainage.


Inauthentic parapet removed and pitched roof extended to original eaves line. Soffit, fascia and gutter reintroduced.

New SVP serving 2nd floor en suite.

Parapet coping re-laid in lime mortar. See Hutton + Rostrun Site Note 4 - 28.04.23

New rainwater outlet cowl serving re-routed drainage below, with debris grate to prevent blockages.

New service platform supporting replacement air conditioning units, built in perforated cast iron on a galvanised steel structure to replace decaying timber platform installed in c.21

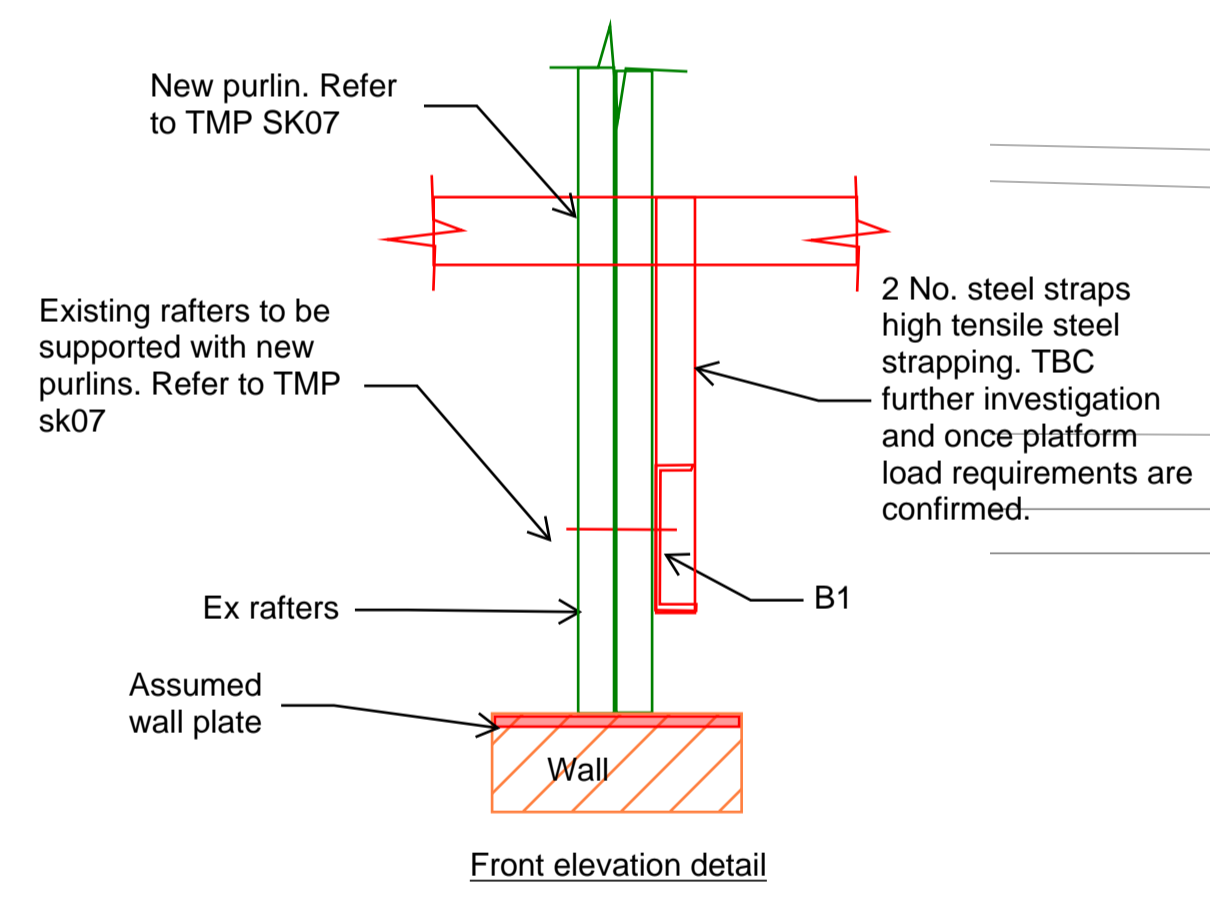

**B1 PFC 200x75 S355 galvanised**

\* Areas to be investigated further. Potential repair including new spreaders/ wall plate required. TBC following investigation

To be read in conjunction with SoW, Specification and remedial works proposal

**The Morton Partnership**  
Structural Engineers

**JOB No:** 22134 **DATE:** August 2024

**JOB Title:** 4 Maids of Honour Row, Richmond

**DRAWING:** SK06 - New Roof platform Rev.B

2 ROOF PLAN - PROPOSED  
Scale 1:50 @ A1

KEY

- Proposed items that have repercussions on existing fabric - [Blue hatched box]
- Removed fabric - [Red outline box]
- Heating manifold - (One per floor) - [Blue box with 'H.M.']
- New aluminium column radiator - [Blue box with radiator symbol]

Written permission to be removed under applications 22/3708/HOT and 22/3710/LBC - [Green box]

NOTES: DO NOT SCALE FROM THIS DRAWING. CONTRACTOR TO VERIFY ALL DIMENSIONS PRIOR TO CONSTRUCTION. ANY DISCREPANCIES ARE TO BE REPORTED TO THE ARCHITECT. REMOVE THIS DRAWING FROM CIRCULATION WHEN REVISED DRAWING IS ISSUED.		CLIENT J & G Reid	JOB NO. 424	DRAWING NO. 305	<p>McDANIEL WOOLF LARKFIELD STUDIOS, 32 LARKFIELD ROAD RICHMOND, SURREY TW9 3SR T: +44(0)20 8322 1861 F: +44(0)20 8322 1261</p> <p>THE COPYRIGHT OF THIS DRAWING IS OWNED BY McDANIEL WOOLF AND MAY NOT BE REPRODUCED IN WHOLE OR PART WITHOUT WRITTEN PERMISSION FROM THE COMPANY.</p>	
PROJECT 4 Maids of Honour Row, Richmond		SCALE 1:50@A1 1:100@A3	DRAWN DH	CHECKED FMdD		DATE 11.07.23
TITLE Existing and Proposed Roof Plan		STATUS PRE-PLANNING APPLICATION				
X	XXX	XXXXXX				
REV	AMENDMENT	DATE				

