

DO NOT SCALE FROM THIS DRAWING

ALL DIMENSIONS SHALL BE CHECKED ON SITE PRIOR TO COMMENCING THE WORKS AND ERRORS AND OMISSIONS TO BE REPORTED TO SIXTY TWO LTD

ALL WORKS SHALL CONFORM TO THE CURRENT EDITION OF THE BUILDING REGULATIONS AND OTHER STATUTORY REQUIREMENTS

ALL MATERIALS AND WORKMANSHIP SHALL CONFORM WITH THE RELEVANT BRITISH STANDARD SPECIFICATIONS AND CODES OF PRACTICE


ALL DIMENSIONS ARE IN mm UNLESS OTHERWISE STATED

THIS DRAWING IS COPYRIGHT


IF THIS DRAWING FORMS PART OF AN APPLICATION FOR PLANNING PERMISSION ON BEHALF OF THE APPLICANT NAMED BELOW, IT SHALL NOT BE USED FOR ANY OTHER PURPOSE WITHOUT THE EXPRESS PERMISSION OF SIXTY TWO LIMITED.

THIS DRAWING MAY INCORPORATE INFORMATION FROM OTHER PROFESSIONS. SIXTY TWO LIMITED CANNOT ACCEPT RESPONSIBILITY FOR THE INTEGRITY AND ACCURACY OF SUCH INFORMATION. ANY CLARIFICATION AND/OR ADDITIONS THAT ARE REQUIRED APPERTAINING TO SUCH INFORMATION SHOULD BE SOUGHT FROM THE RELEVANT PROFESSION OR THEIR APPOINTED REPRESENTATIVE AS LISTED BELOW


LIST OF INFORMANTS:-

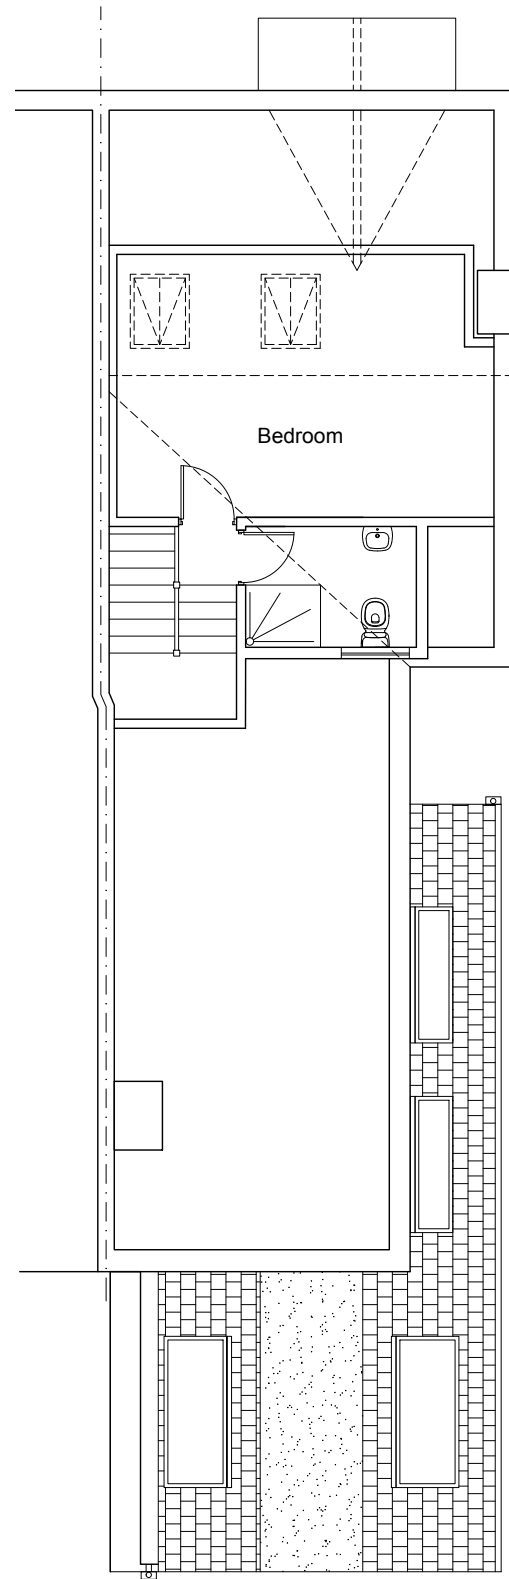

LOFT FLOOR PLAN AS APPROVED

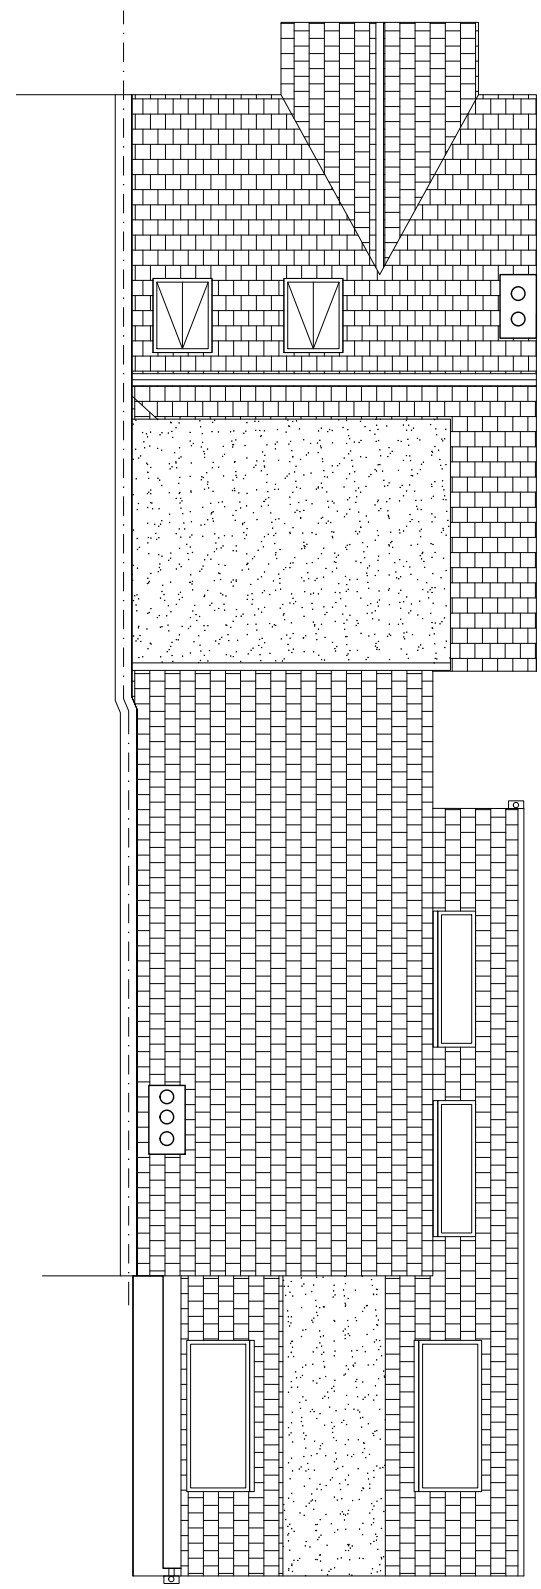

ROOF PLAN AS APPROVED

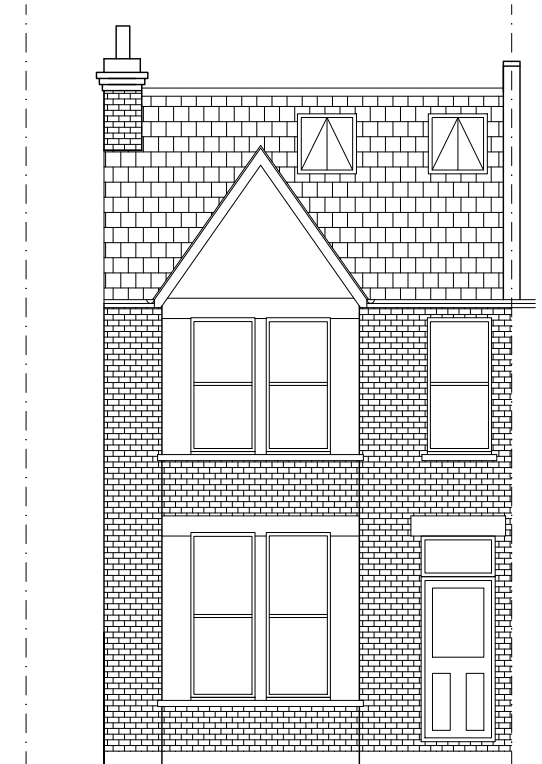

FRONT ELEVATION AS APPROVED



sixtytwo

64 Vernon Avenue, London, SW20 8BW
 m: 07818 073 212 e: info@sixtytwoimltd.com
 w: www.sixtytwoimltd.com

REVISIONS	DATE	DRN	CHKD	REV

ISSUE STATUS **PLANNING**

CLIENT
MR & MRS DAY

PROJECT
31 CLARENCE ROAD
TEDDINGTON, TW11 0BN

TITLE
PLANS & ELEVATIONS
AS APPROVED

DRAWN	CHECKED	SCALE	DATE
DJC		1:100 @ A3	09.12.24

DRAWING No.	REV
2205-01	/