

NORTH:

SCALE at A3:




GENERAL NOTES:


This drawing remains the property of Locksley Architects Ltd, reproduction shall only be allowed with written permission.

This drawing is not to be scaled for construction purposes, use written dimensions only. Any discrepancies to be reported to the architect. All dimensions to be checked on site. The contractor is responsible for all dimensions and setting out of the work on site. The contractor must ensure that all elements of the work comply with current building regulations.

PROJECT NOTES:

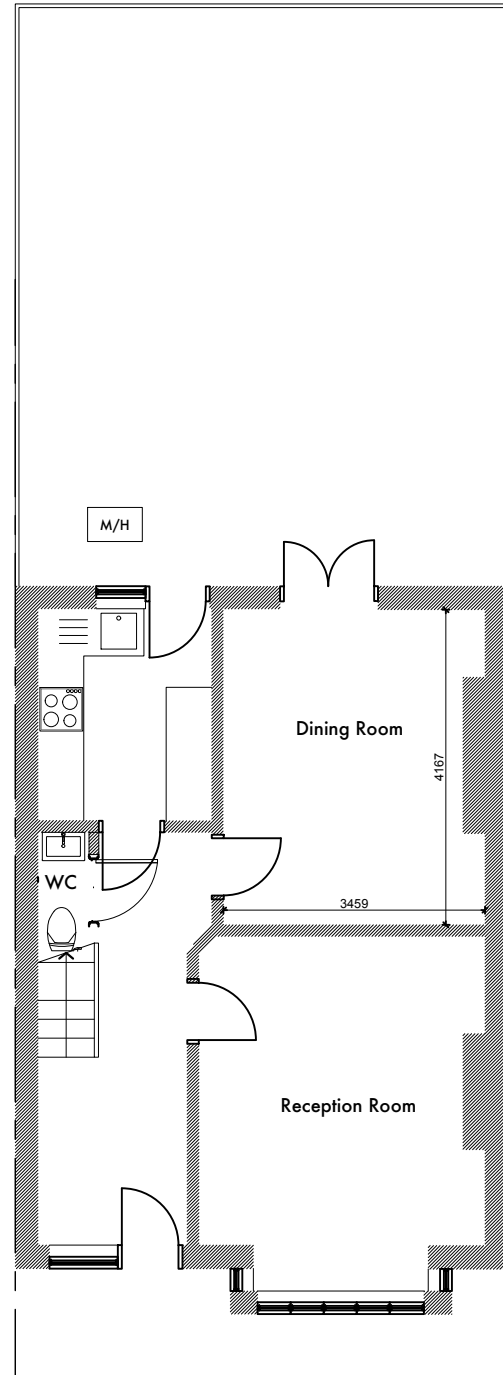

Ground Floor Plan
Scale: 1:100

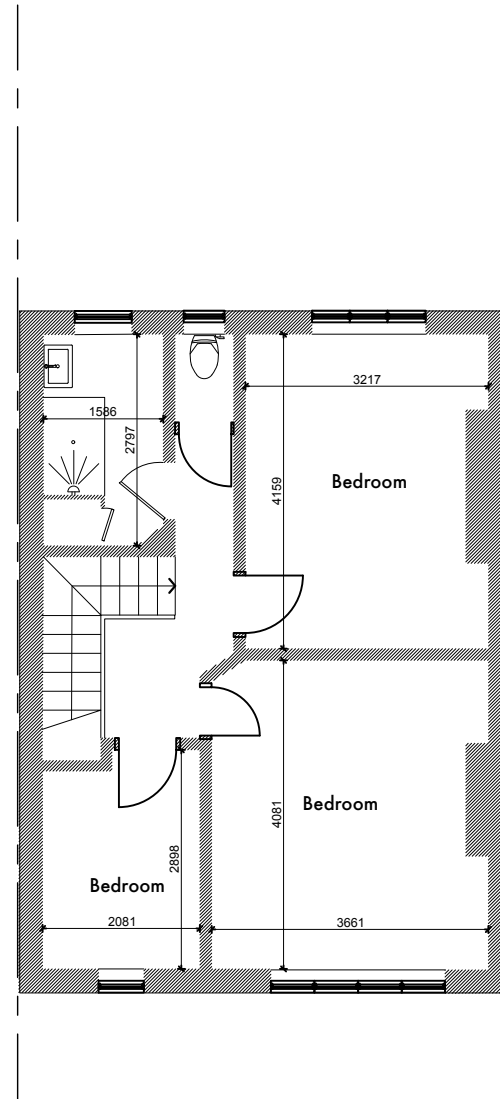

First Floor Plan
Scale: 1:100



First Floor Plan
Scale: 1:100

Issued for Contract	07/12/2024	D
Issued for Contract	02/12/2024	C
Issued for Tender	25/10/2024	B
Issued for Planning	11/10/2024	A

 LOCKSLEY ARCHITECTS		
<small>Architect Details</small> 11 Pembridge Mews, Notting Hill, London W11 3EQ info@locksleyarchitects.com 0207 206 2727		
<small>Project</small> 32 Hartington Road		
<small>Title</small> Existing Plans		
<small>Job No</small> 1135	<small>Drg No</small> E01	<small>Revision</small> D