




**1** Ground Floor - Proposed  
1 : 50

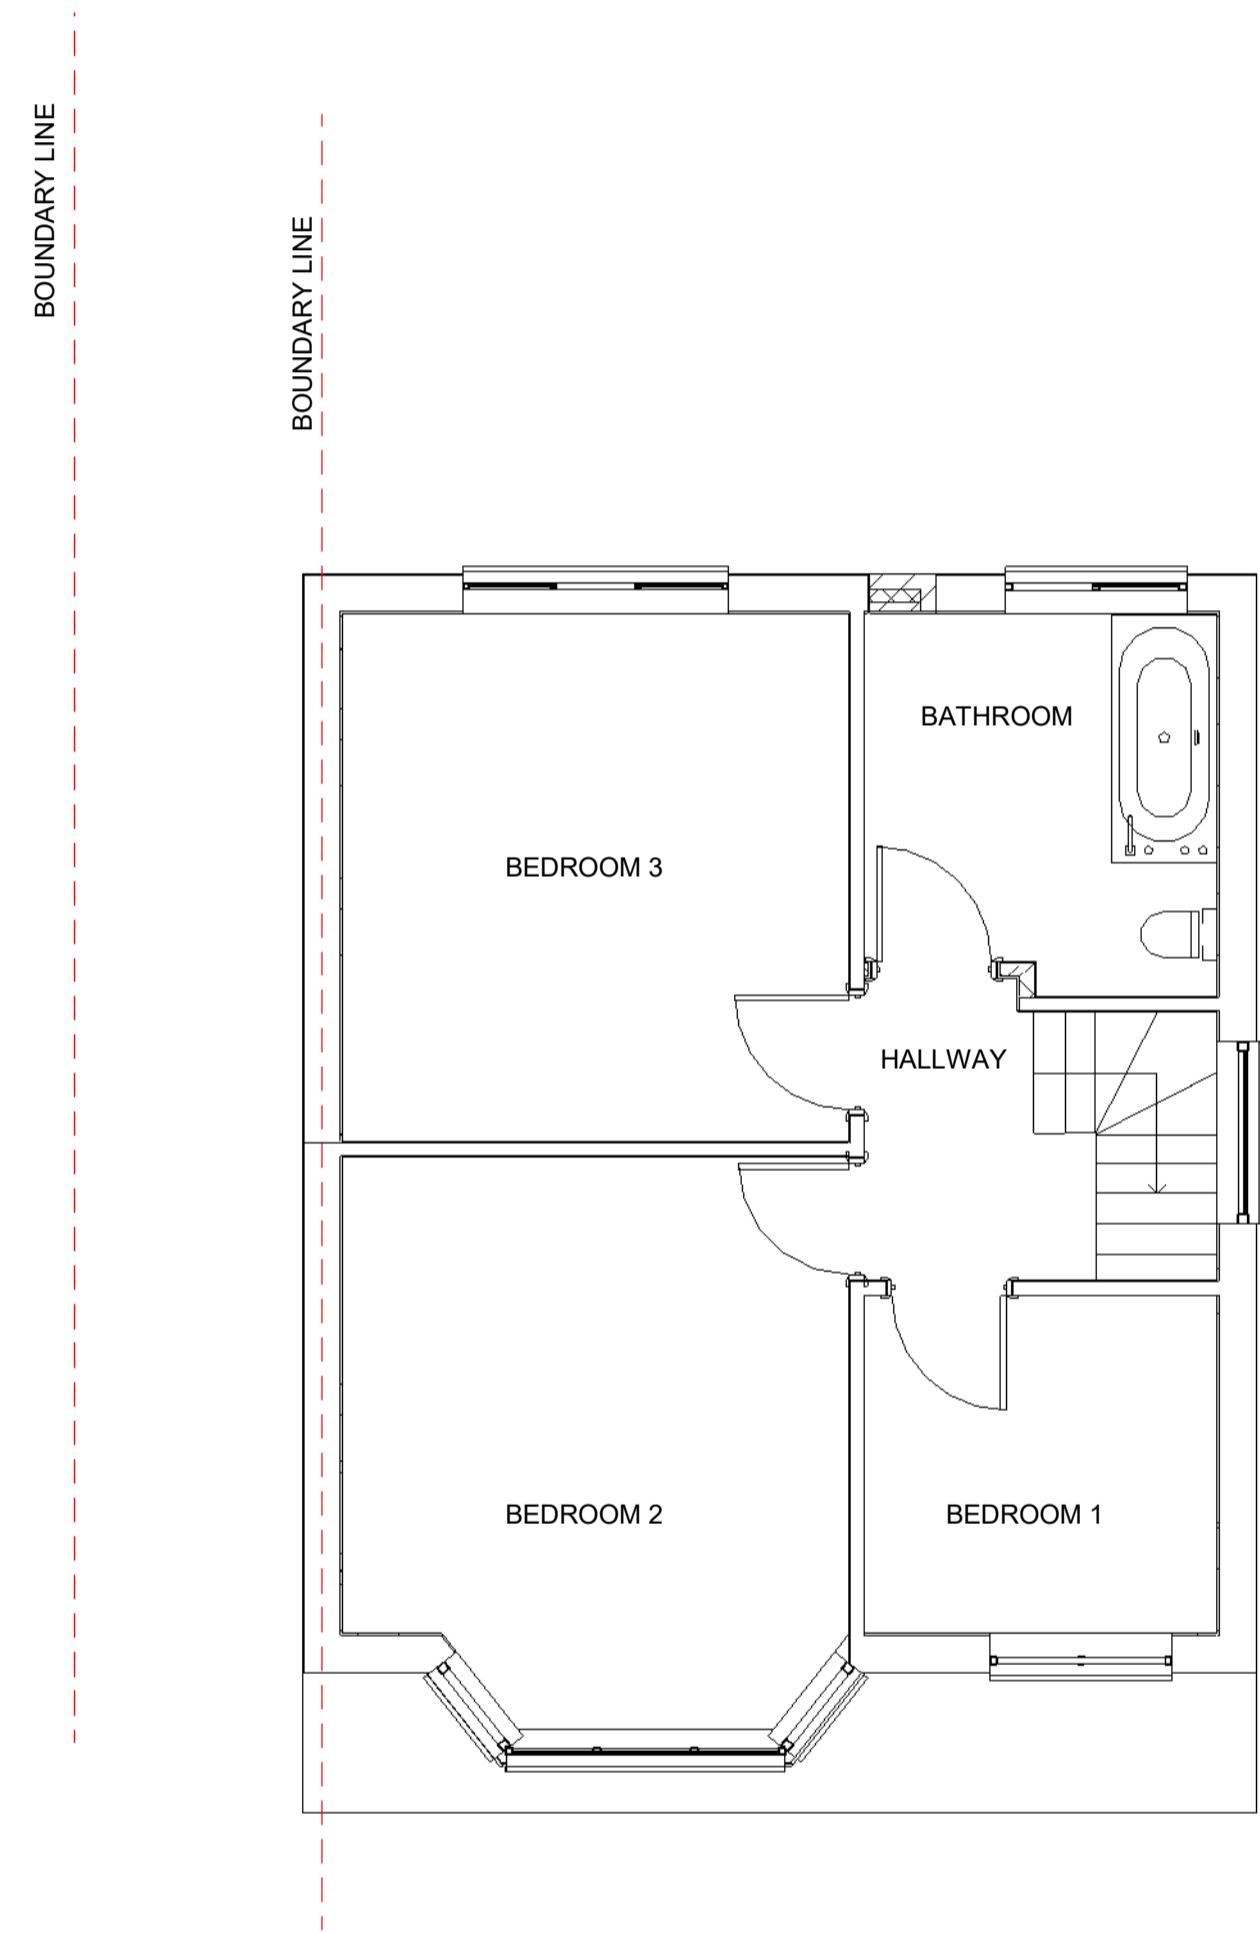

**2** First Floor - Proposed  
1 : 50

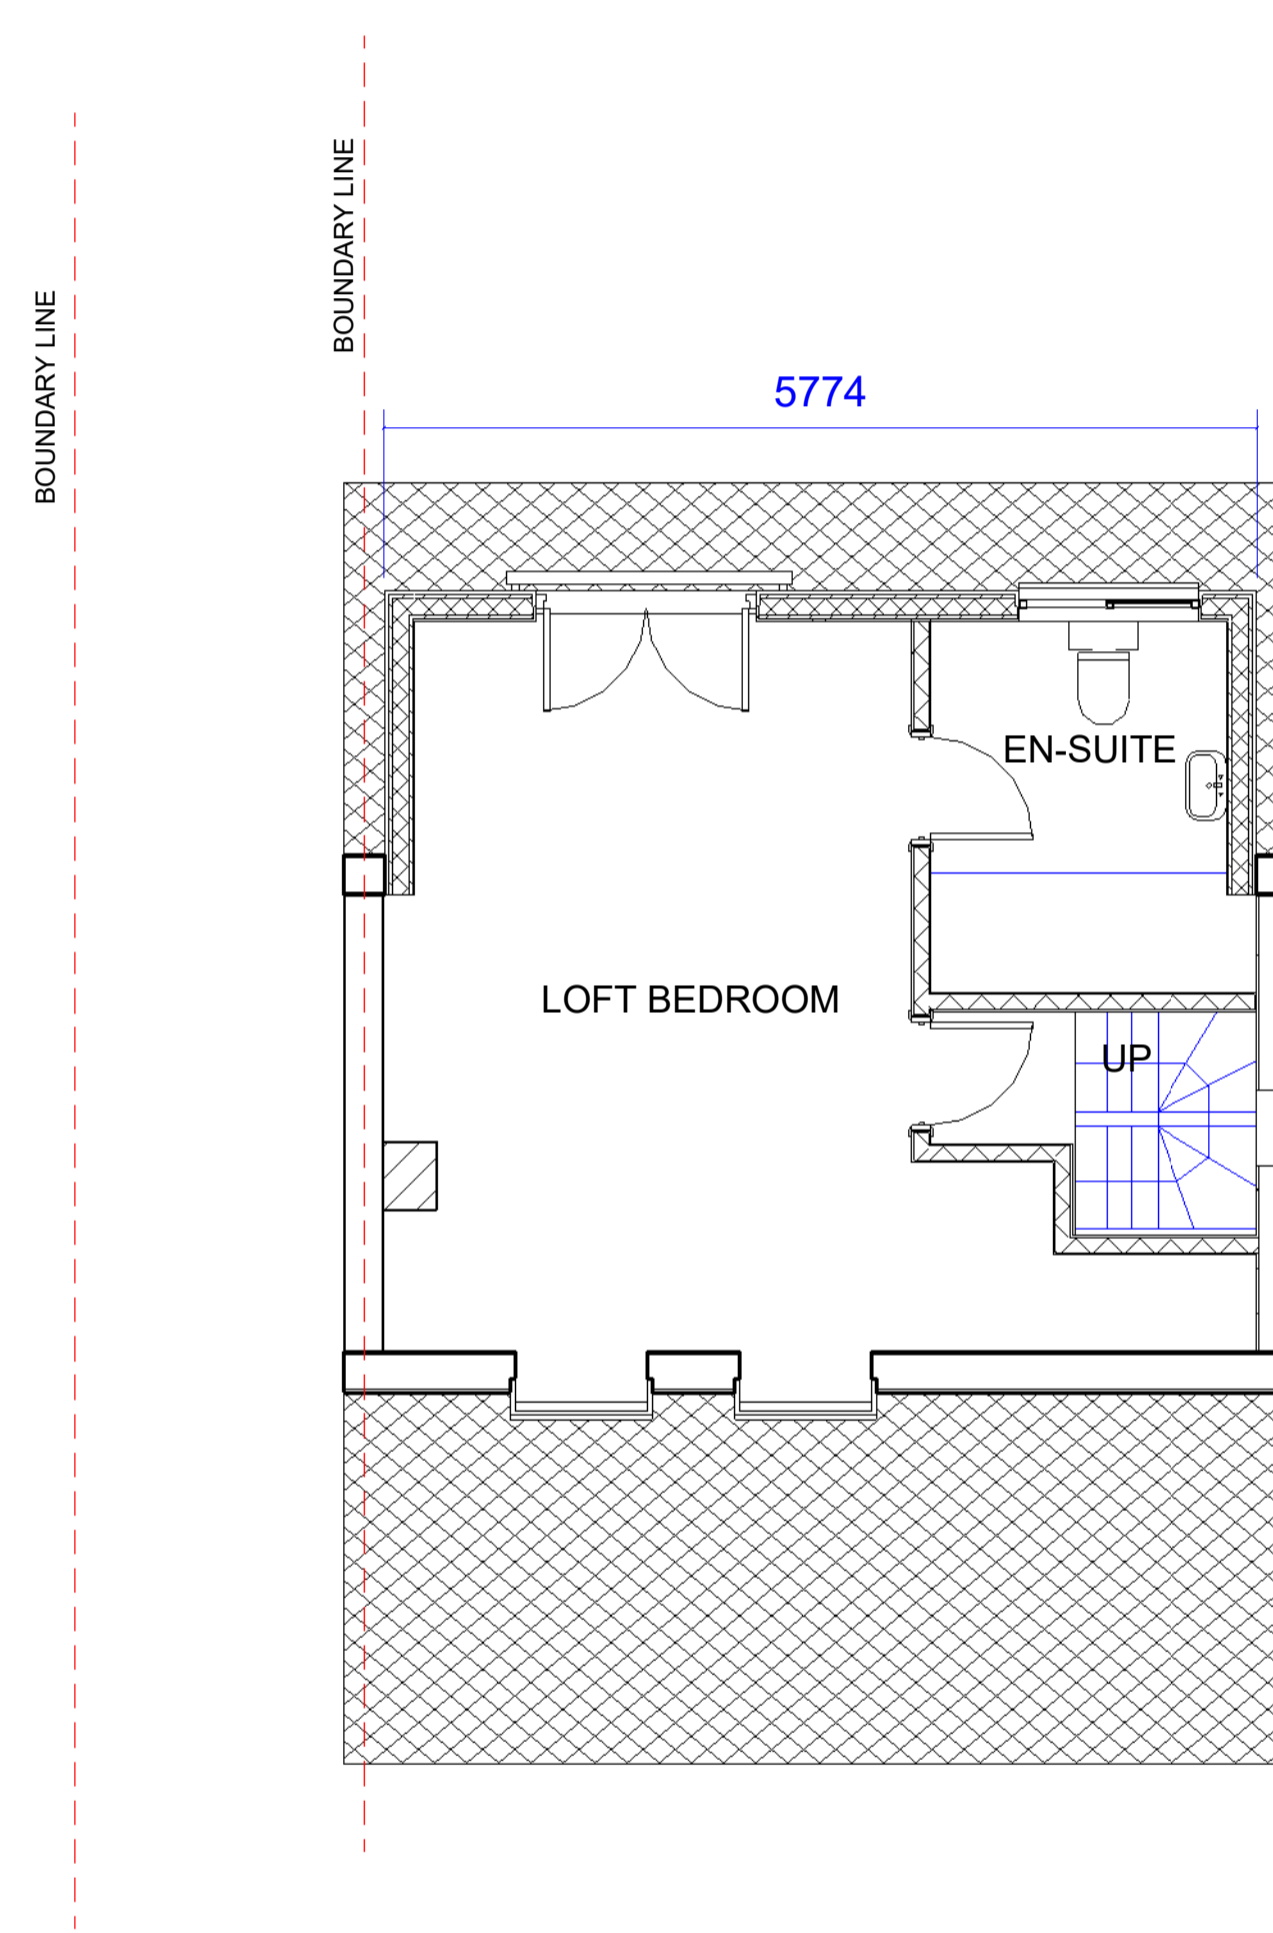

**3** Loft Plan - Proposed  
1 : 50

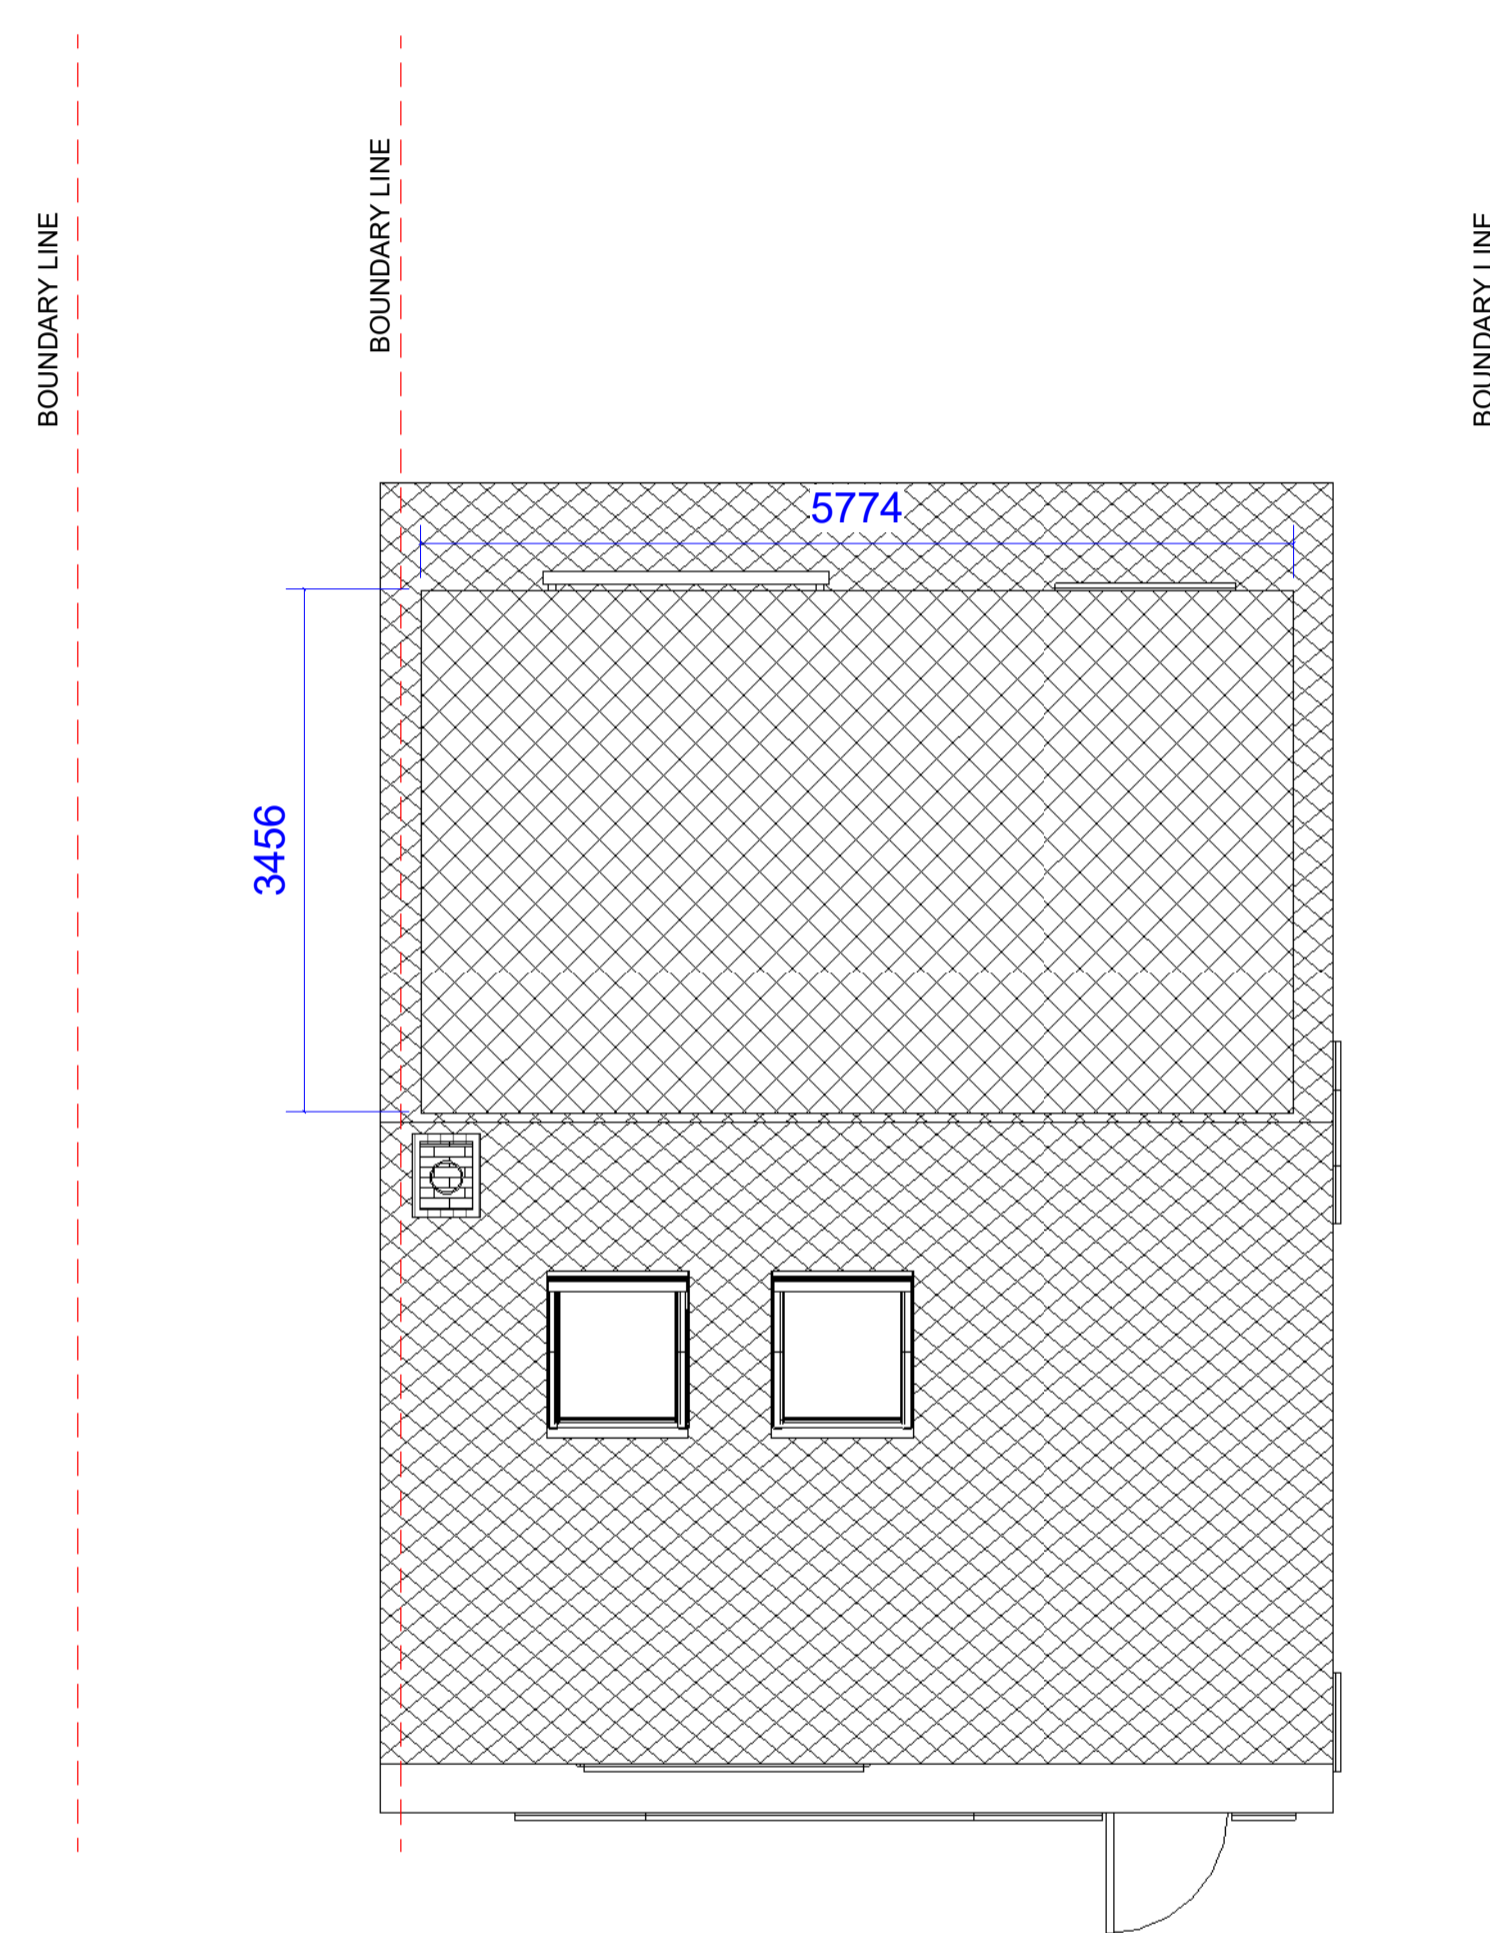

**4** Roof Plan - Proposed  
1 : 50

Rev.	Date	Seq.	BY	Description
02	12.12.2024	2		Juliet Balcony
01	08.12.2024	1	MK	Issue for Planning



22 Mickelfield Way, Borehamwood, WD6 4LG  
office@mkcreative.me.uk

Client:  
Krzysztof Krzyzaniak

Project:  
178 Buckingham Road, Hampton,  
TW12 3JX

Drawing area:

Drawing Title:  
FLOOR PLANS - PROPOSED

Approved By: KK Date: 08.12.2024

Checked By: KK Scale: 1 : 50

Drawn By: MZ Size: A1

Status:  
FOR PLANNING

Drawing No.  
178 Buckingham - 004

Rev.  
02