




1 Proposed South Elevation
1 : 50

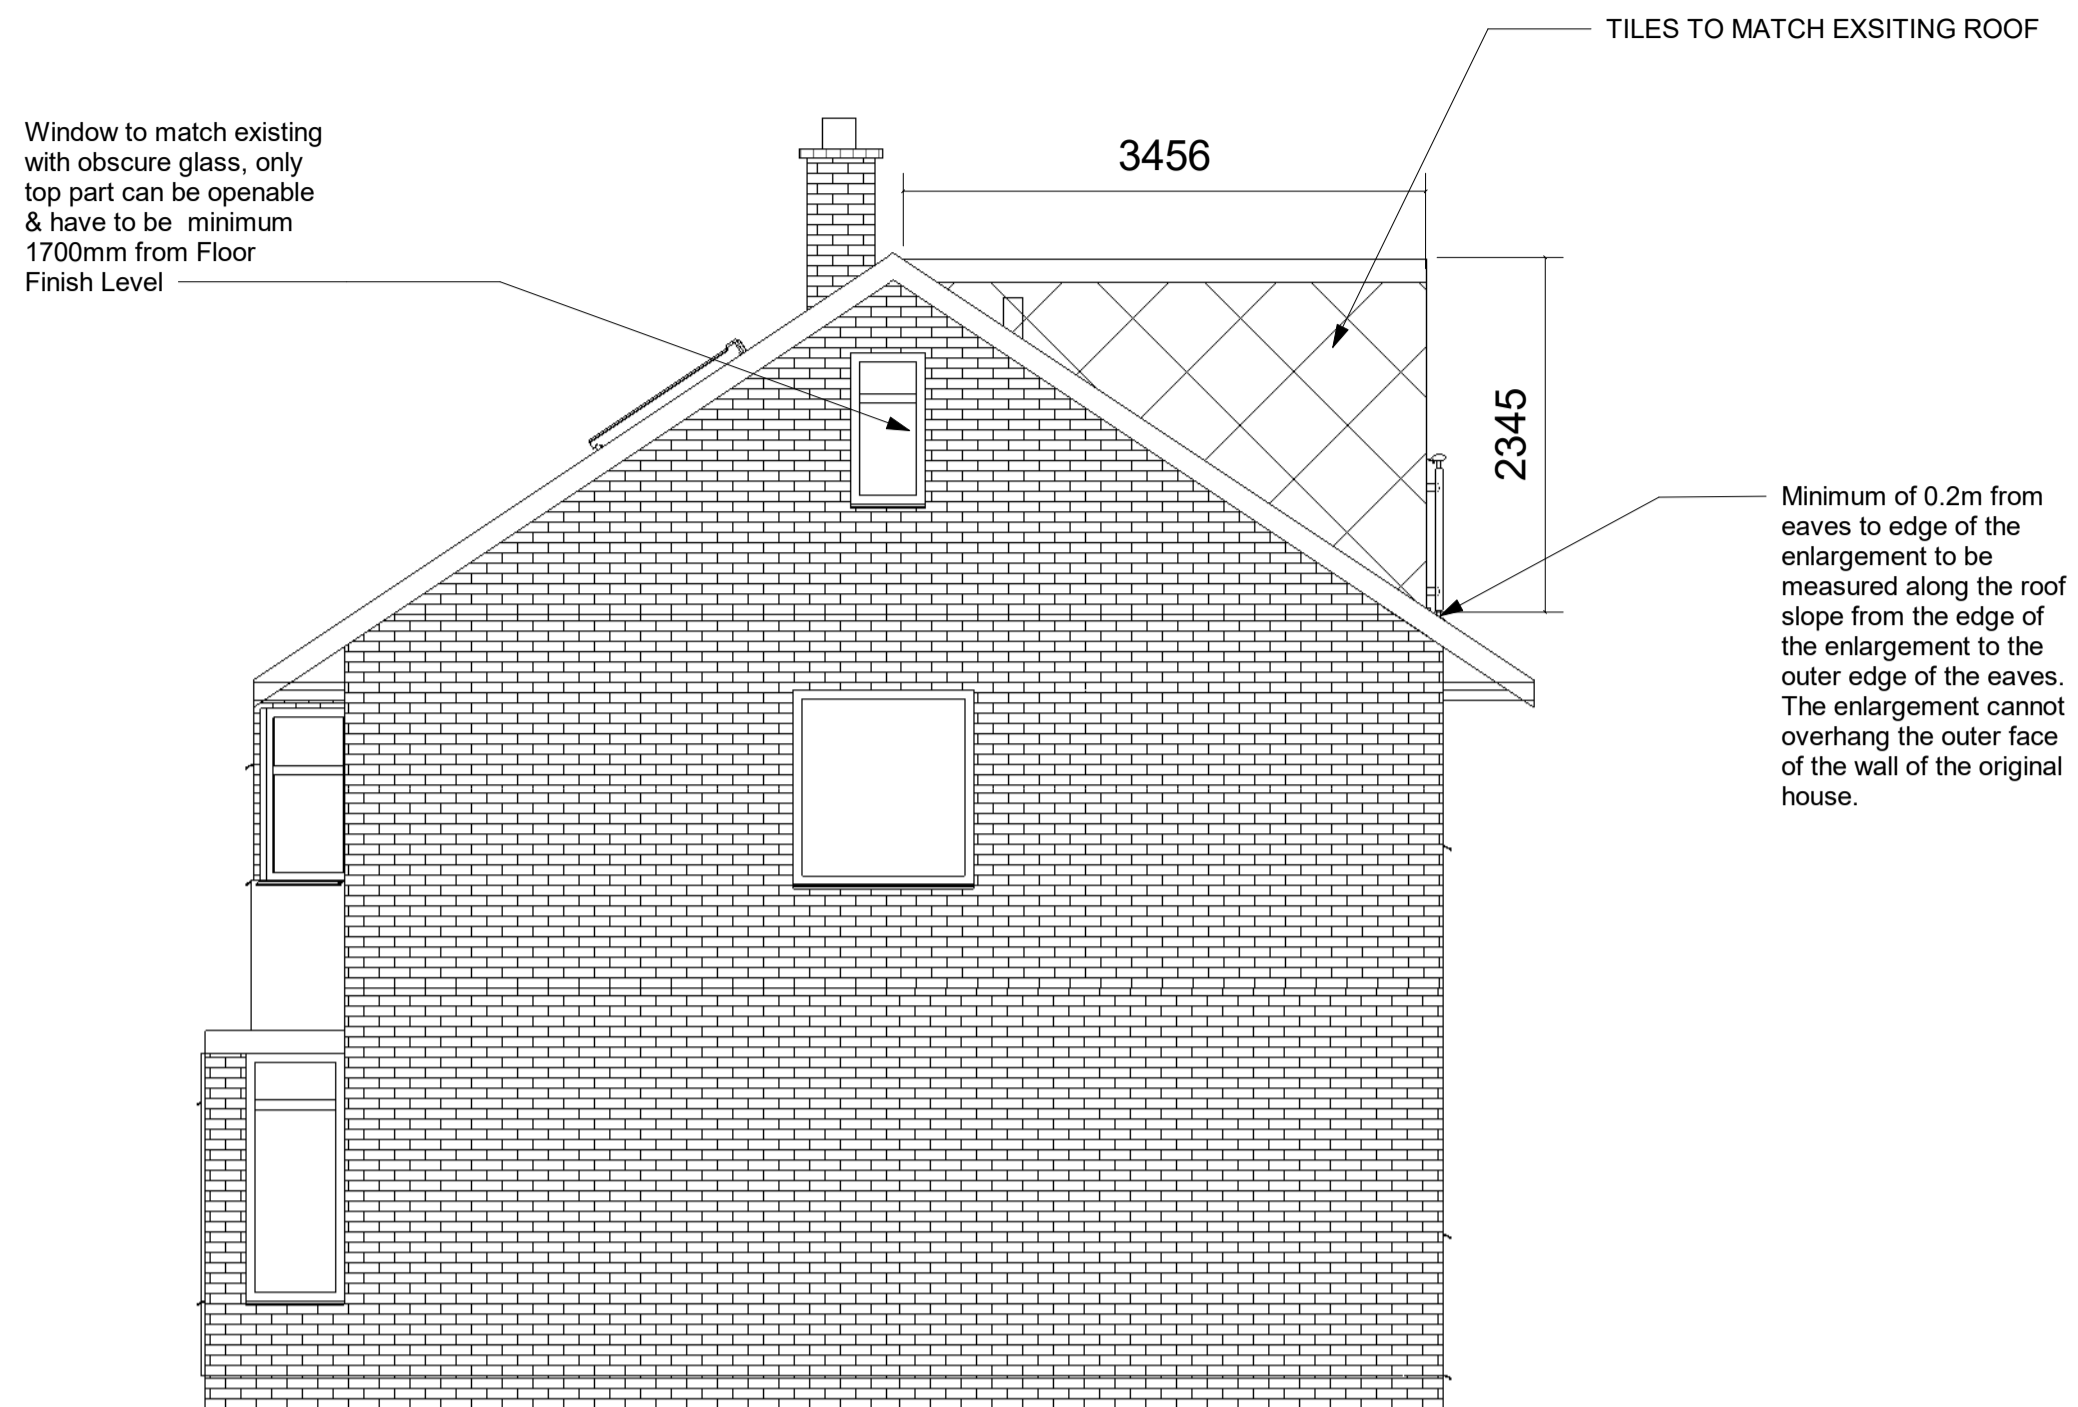

3 Proposed East Elevation
1 : 50

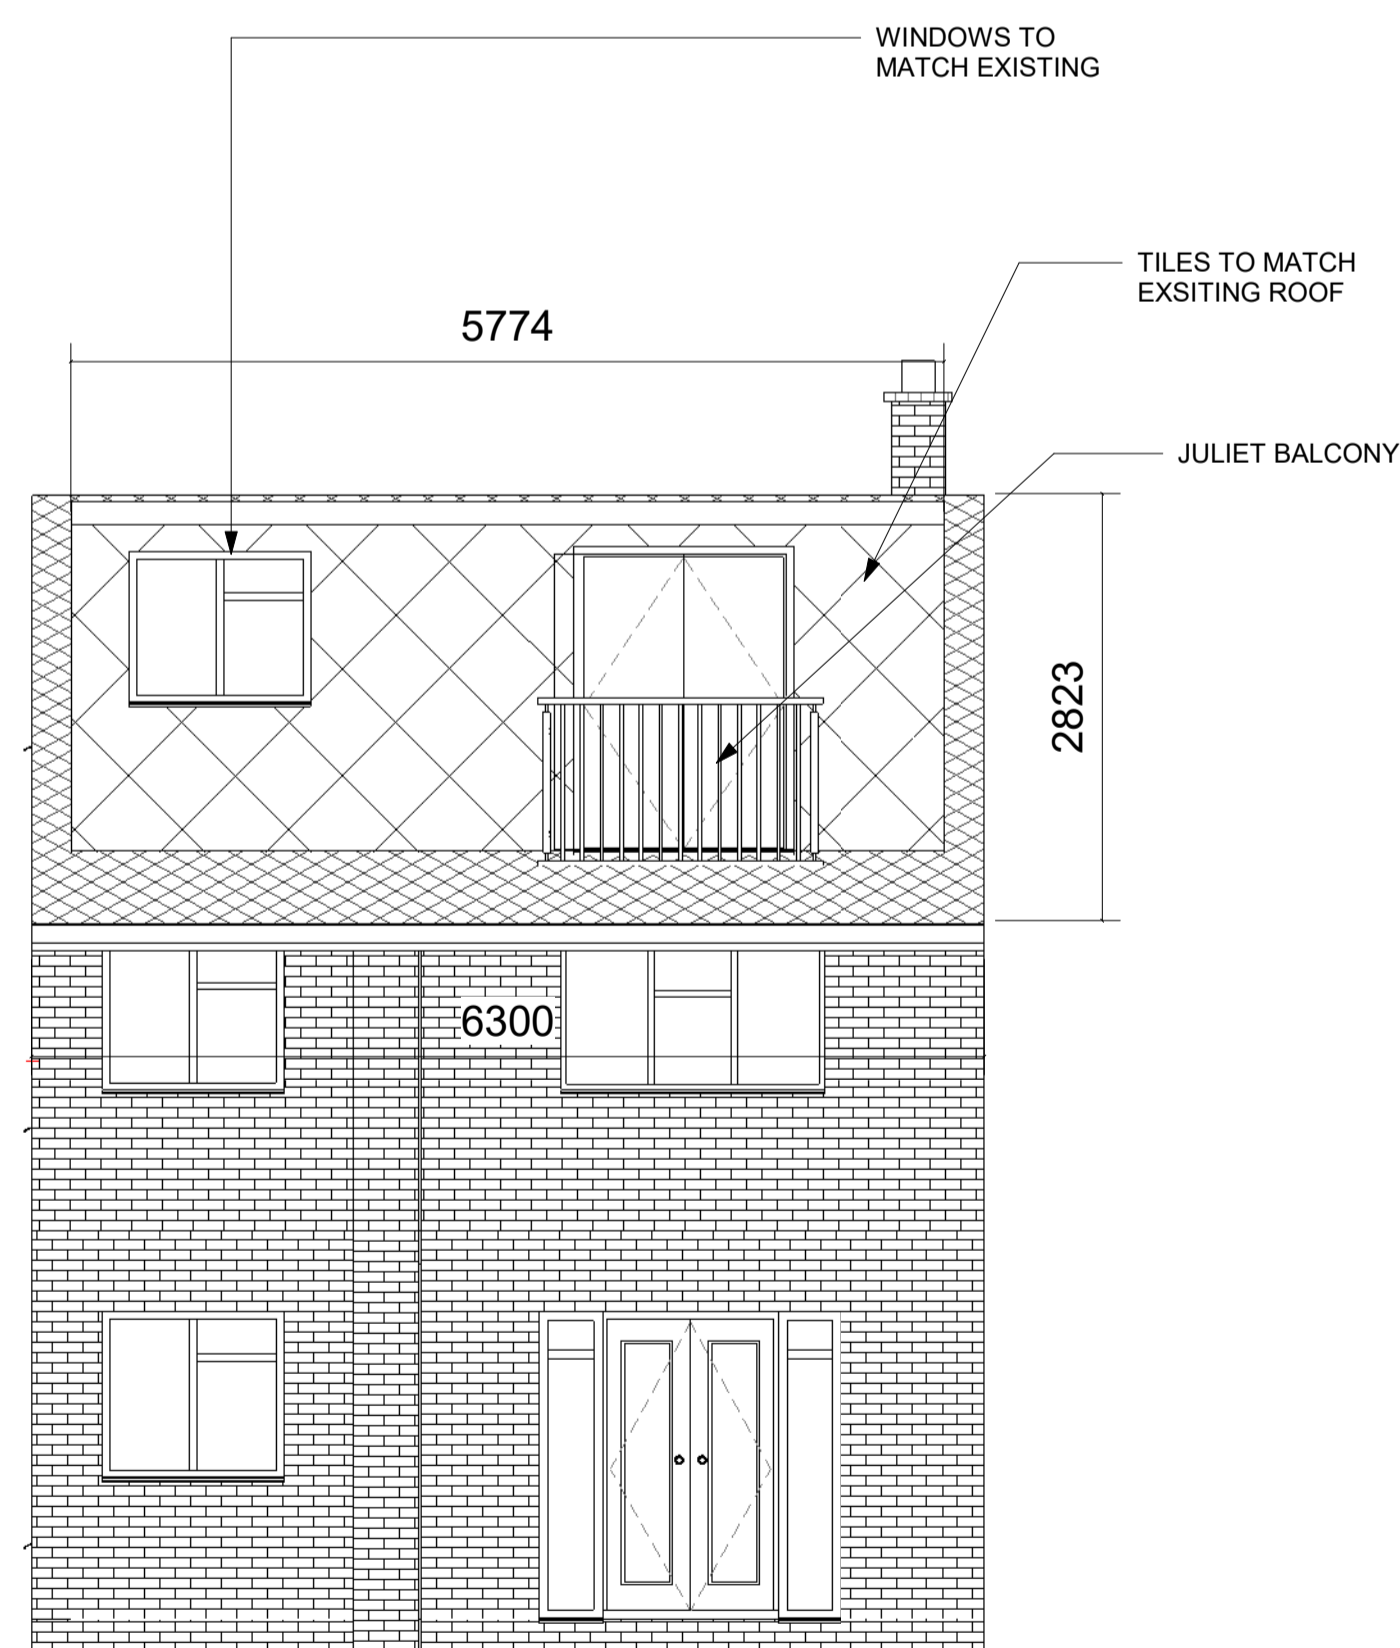

2 Proposed North Elevation
1 : 50

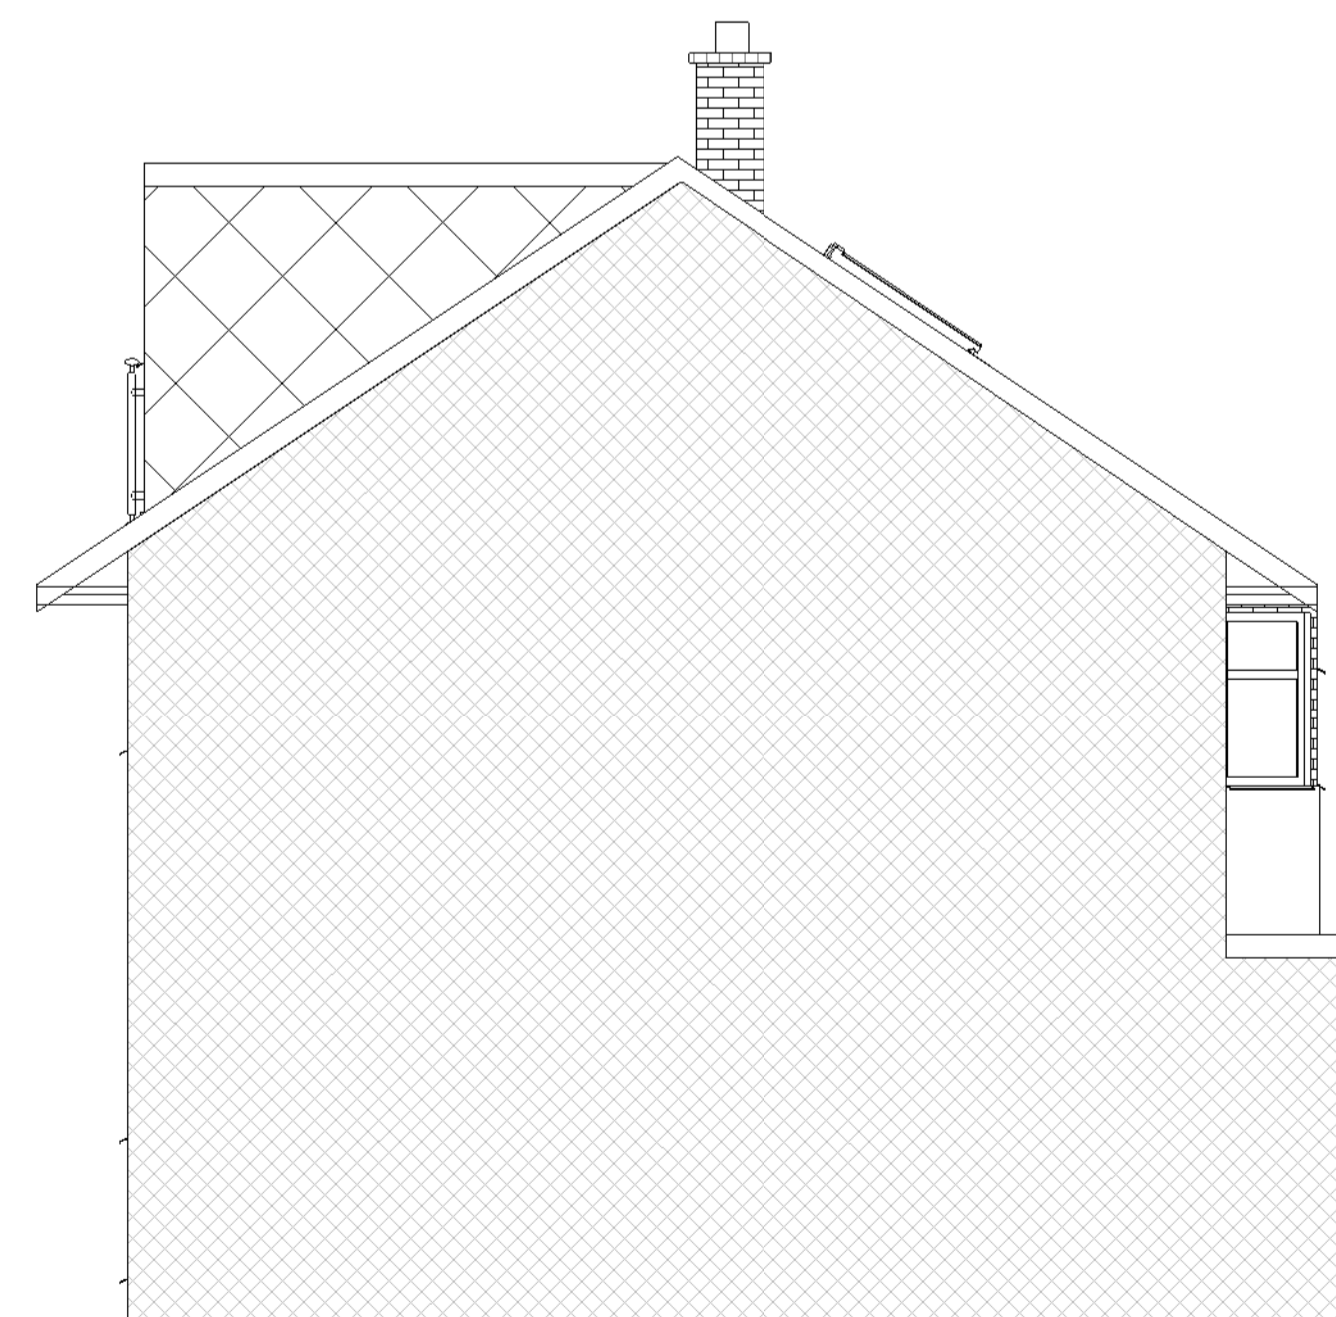

4 Proposed West Elevation
1 : 50

LOFT CALCULATIONS:

REAR DORMER:
 $(5.77 \times 2.35 \times 3.46) / 2 = 23.46 \text{ m}^3$

| Rev. | Date | Seq | BY | Description |
|------|------------|-----|----|--------------------|
| 02 | 12.12.2024 | 2 | | Juliet Balcony |
| 01 | 08.12.2024 | 1 | MK | Issue for Planning |



22 Micklefield Way, Borehamwood, WD6 4LG
office@mkcreative.me.uk

Client:
Krzysztof Krzyzaniak

Project:
178 Buckingham Road, Hampton,
TW12 3JX

Drawing area:

Drawing Title:
ELEVATIONS - PROPOSED

Approved By: KK Date: 08.12.2024

Checked By: KK Scale: 1 : 50

Drawn By: MZ Size: A1

Status:
FOR PLANNING

Drawing No.
178 Buckingham - 006

Rev.
02