




1 1:50 @ A1
EXISTING FRONT ELEVATION



2 1:50 @ A1
EXISTING SIDE ELEVATION



3 1:50 @ A1
EXISTING REAR ELEVATION

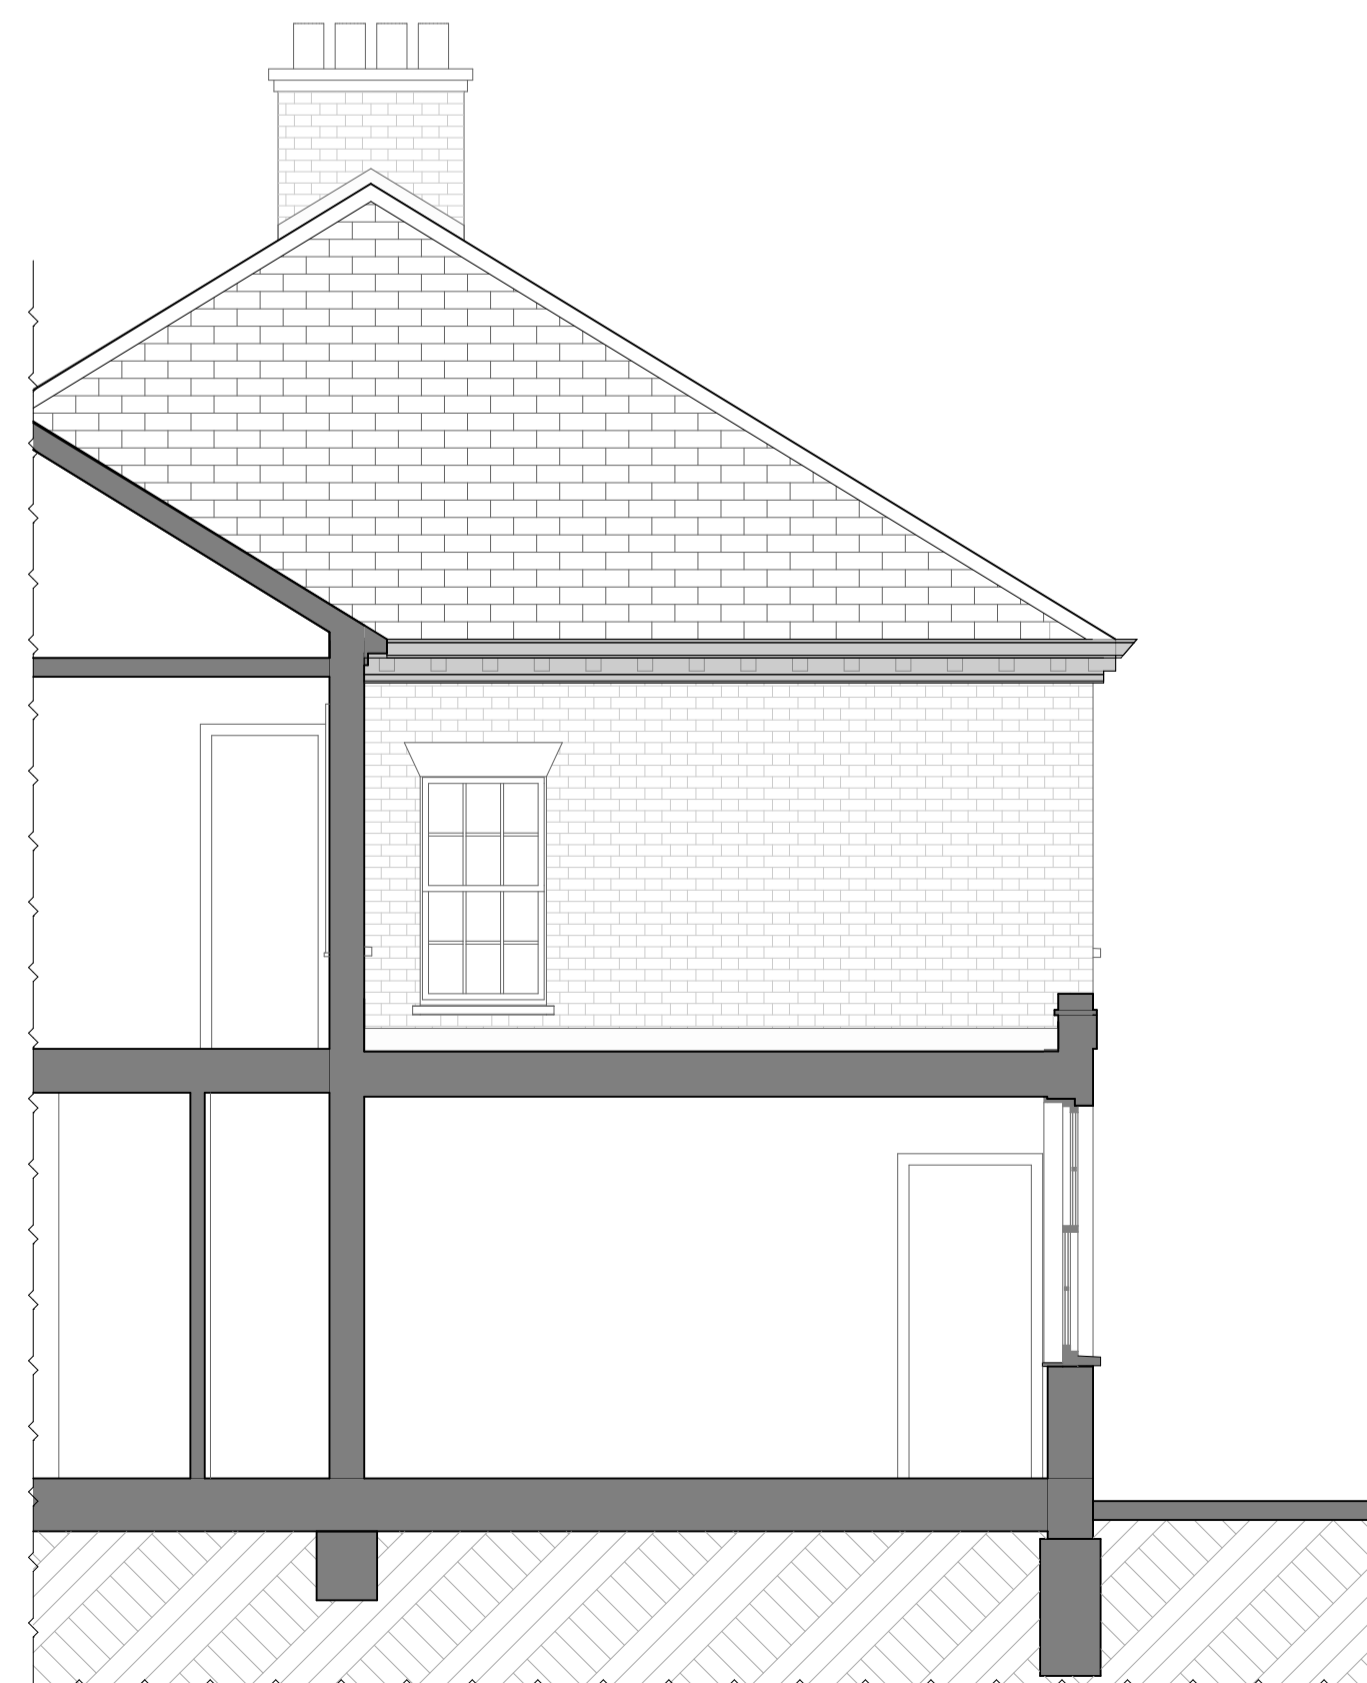

4 1:50 @ A1
EXISTING SECTION AA



5 1:50 @ A1
EXISTING SECTION BB

DO NOT SCALE FROM THIS DRAWING
(Construction Stage)
Figured dimensions only are to be taken from this drawing. All dimensions are to be checked on site before any work is put in hand.
If in doubt, ask.
All 4H Architecture drawings to be read in conjunction with relevant 4H Architecture Finishes, Sanitaryware, Lighting & Ironmongery schedules.
Any discrepancies to be highlighted to 4H Architecture prior to procurement and in good time.
Copyright © 4H Architecture 2024
Registered in England & Wales. Registered No. 12112149



Revision	
PL01	Planning 13.12.2024

designed / drawn by
4H Architecture
phone: 07515 772458
email: info@4harchitecture.co.uk
C/O OS Burge and Co.,
The Courtyard, 7 Francis Grove, London, SW19 4DW

project
160_28 Waldegrave Gardens

site address
**28 Waldegrave Gardens,
Twickenham,
TW1 4PH**

client
Private Client

drawing title
Existing Elevations and Sections

project number_drawing number_revision
160_011_PL01

date
13.12.2024.

scale
1:50 @ A1