



Metres

2 1:50 @ A1
EXISTING ROOF PLAN

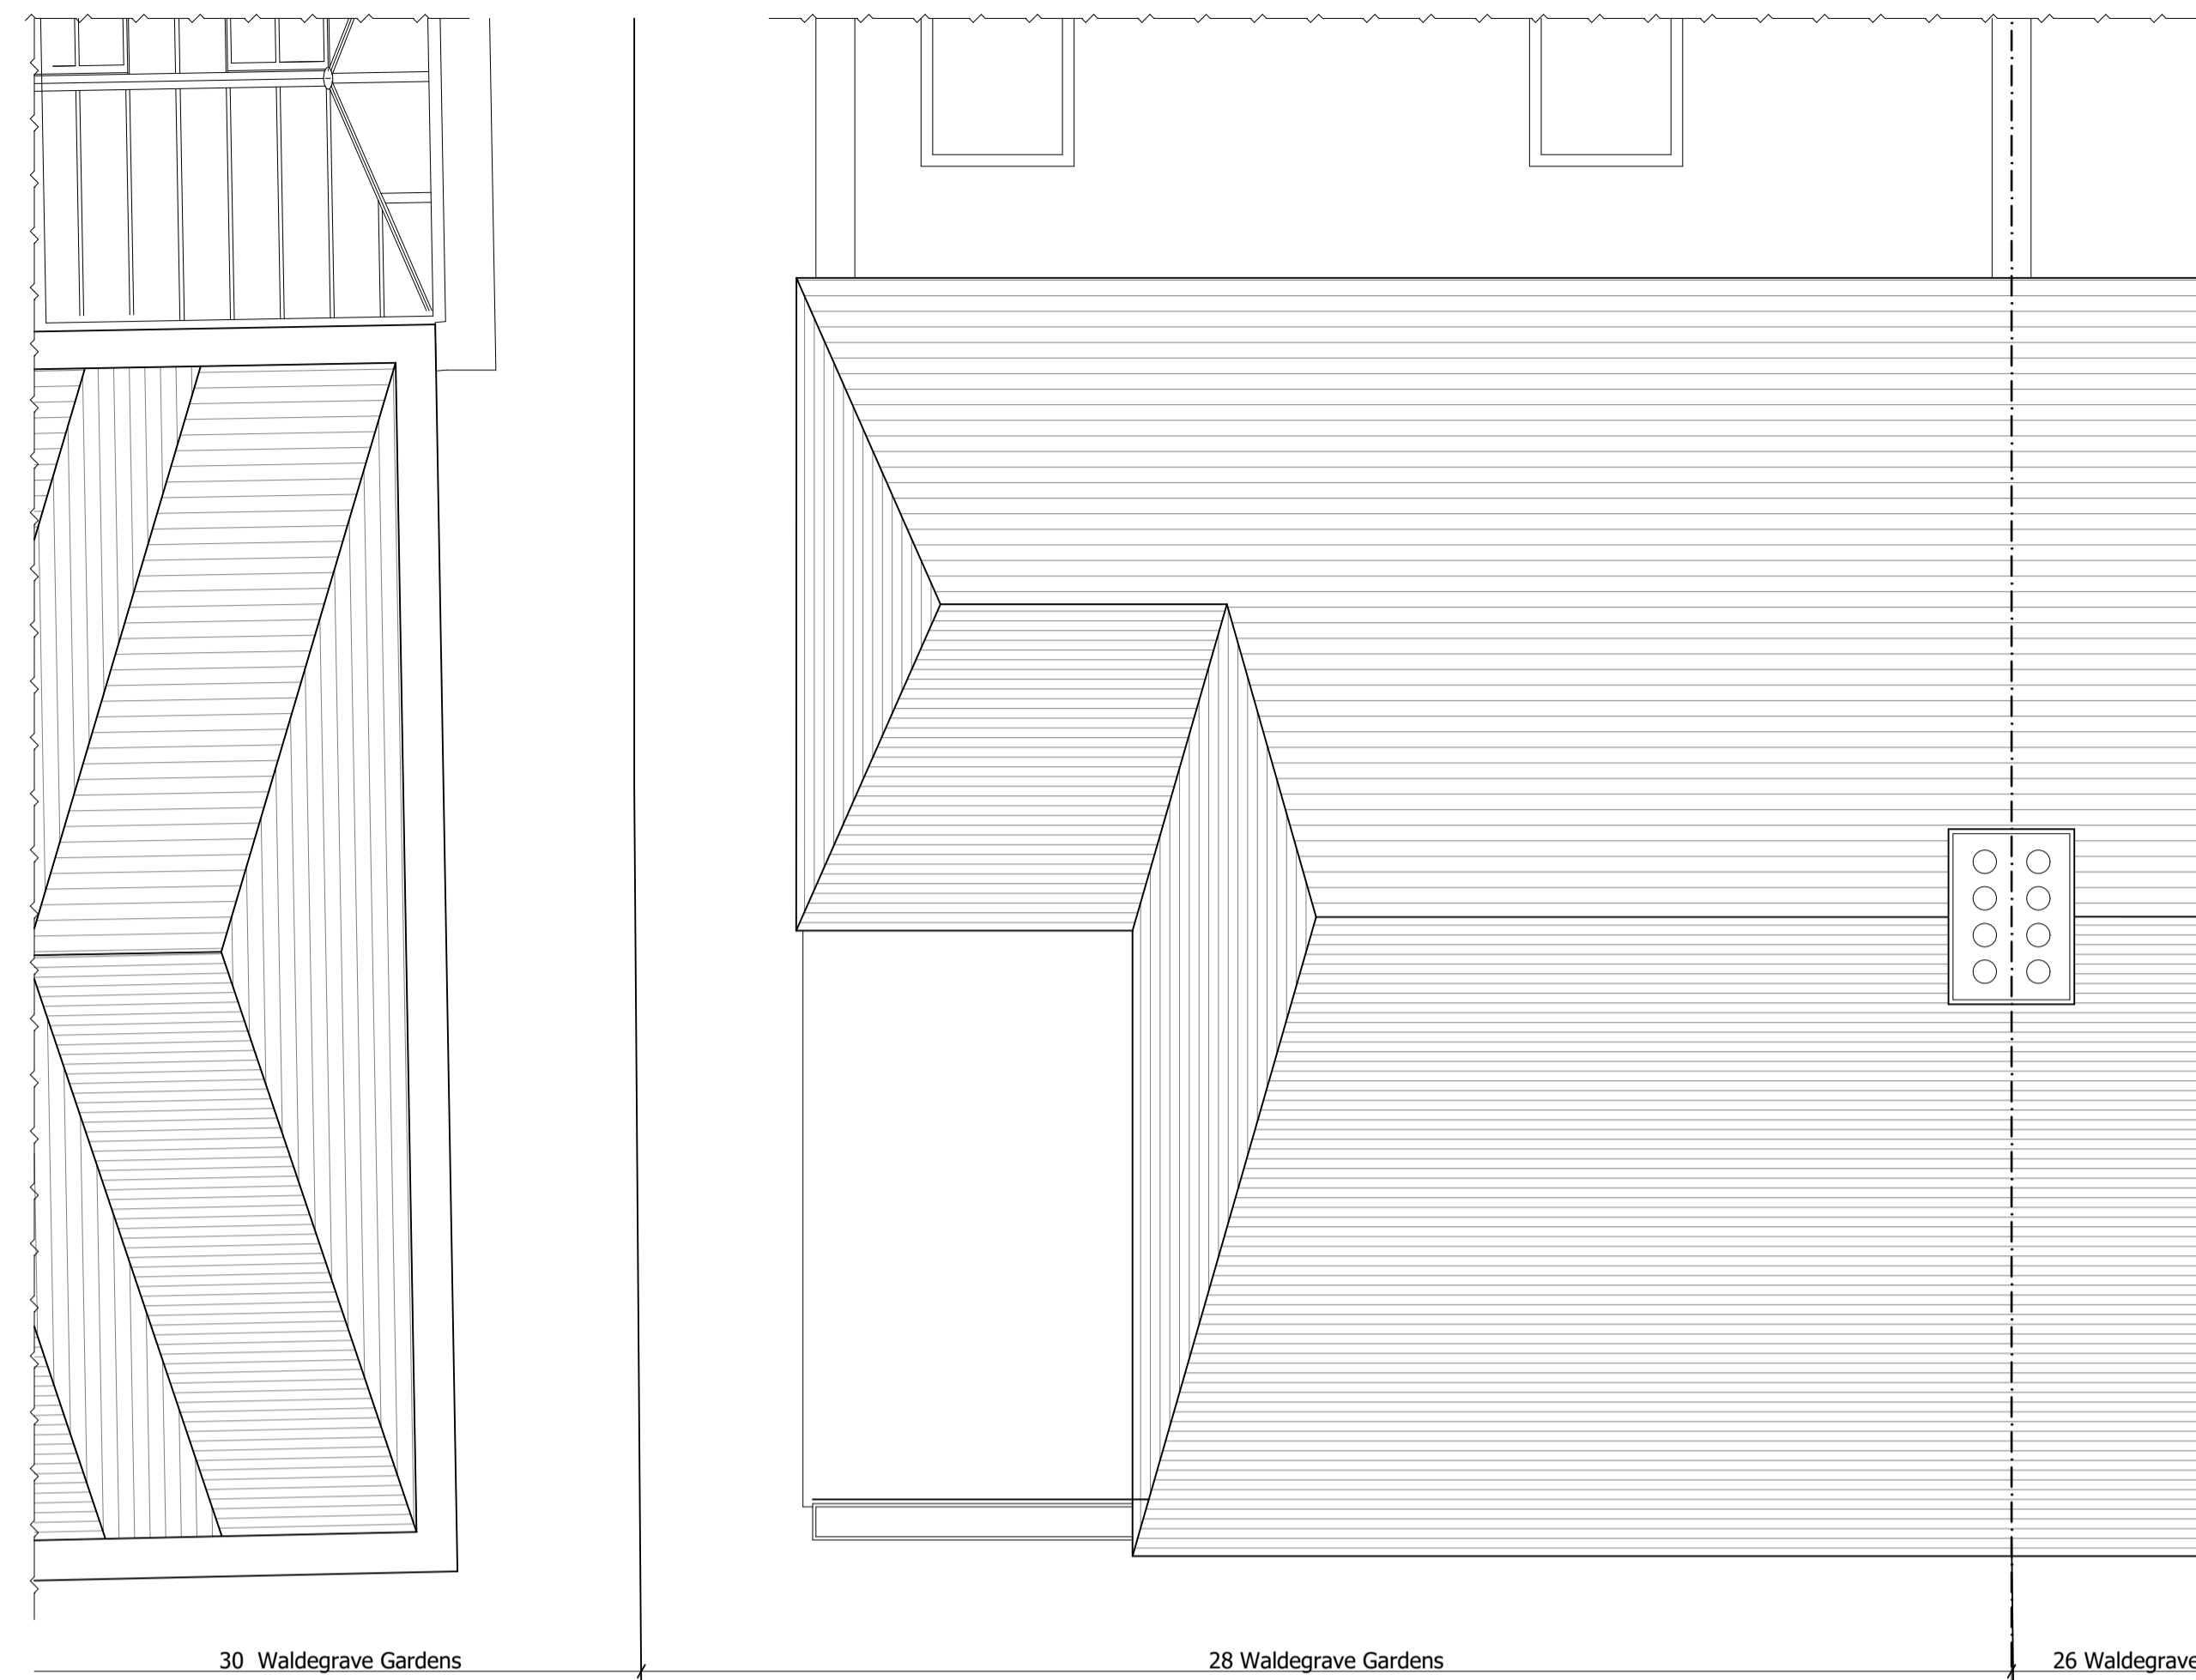

3 1:50 @ A1
PROPOSED ROOF PLAN

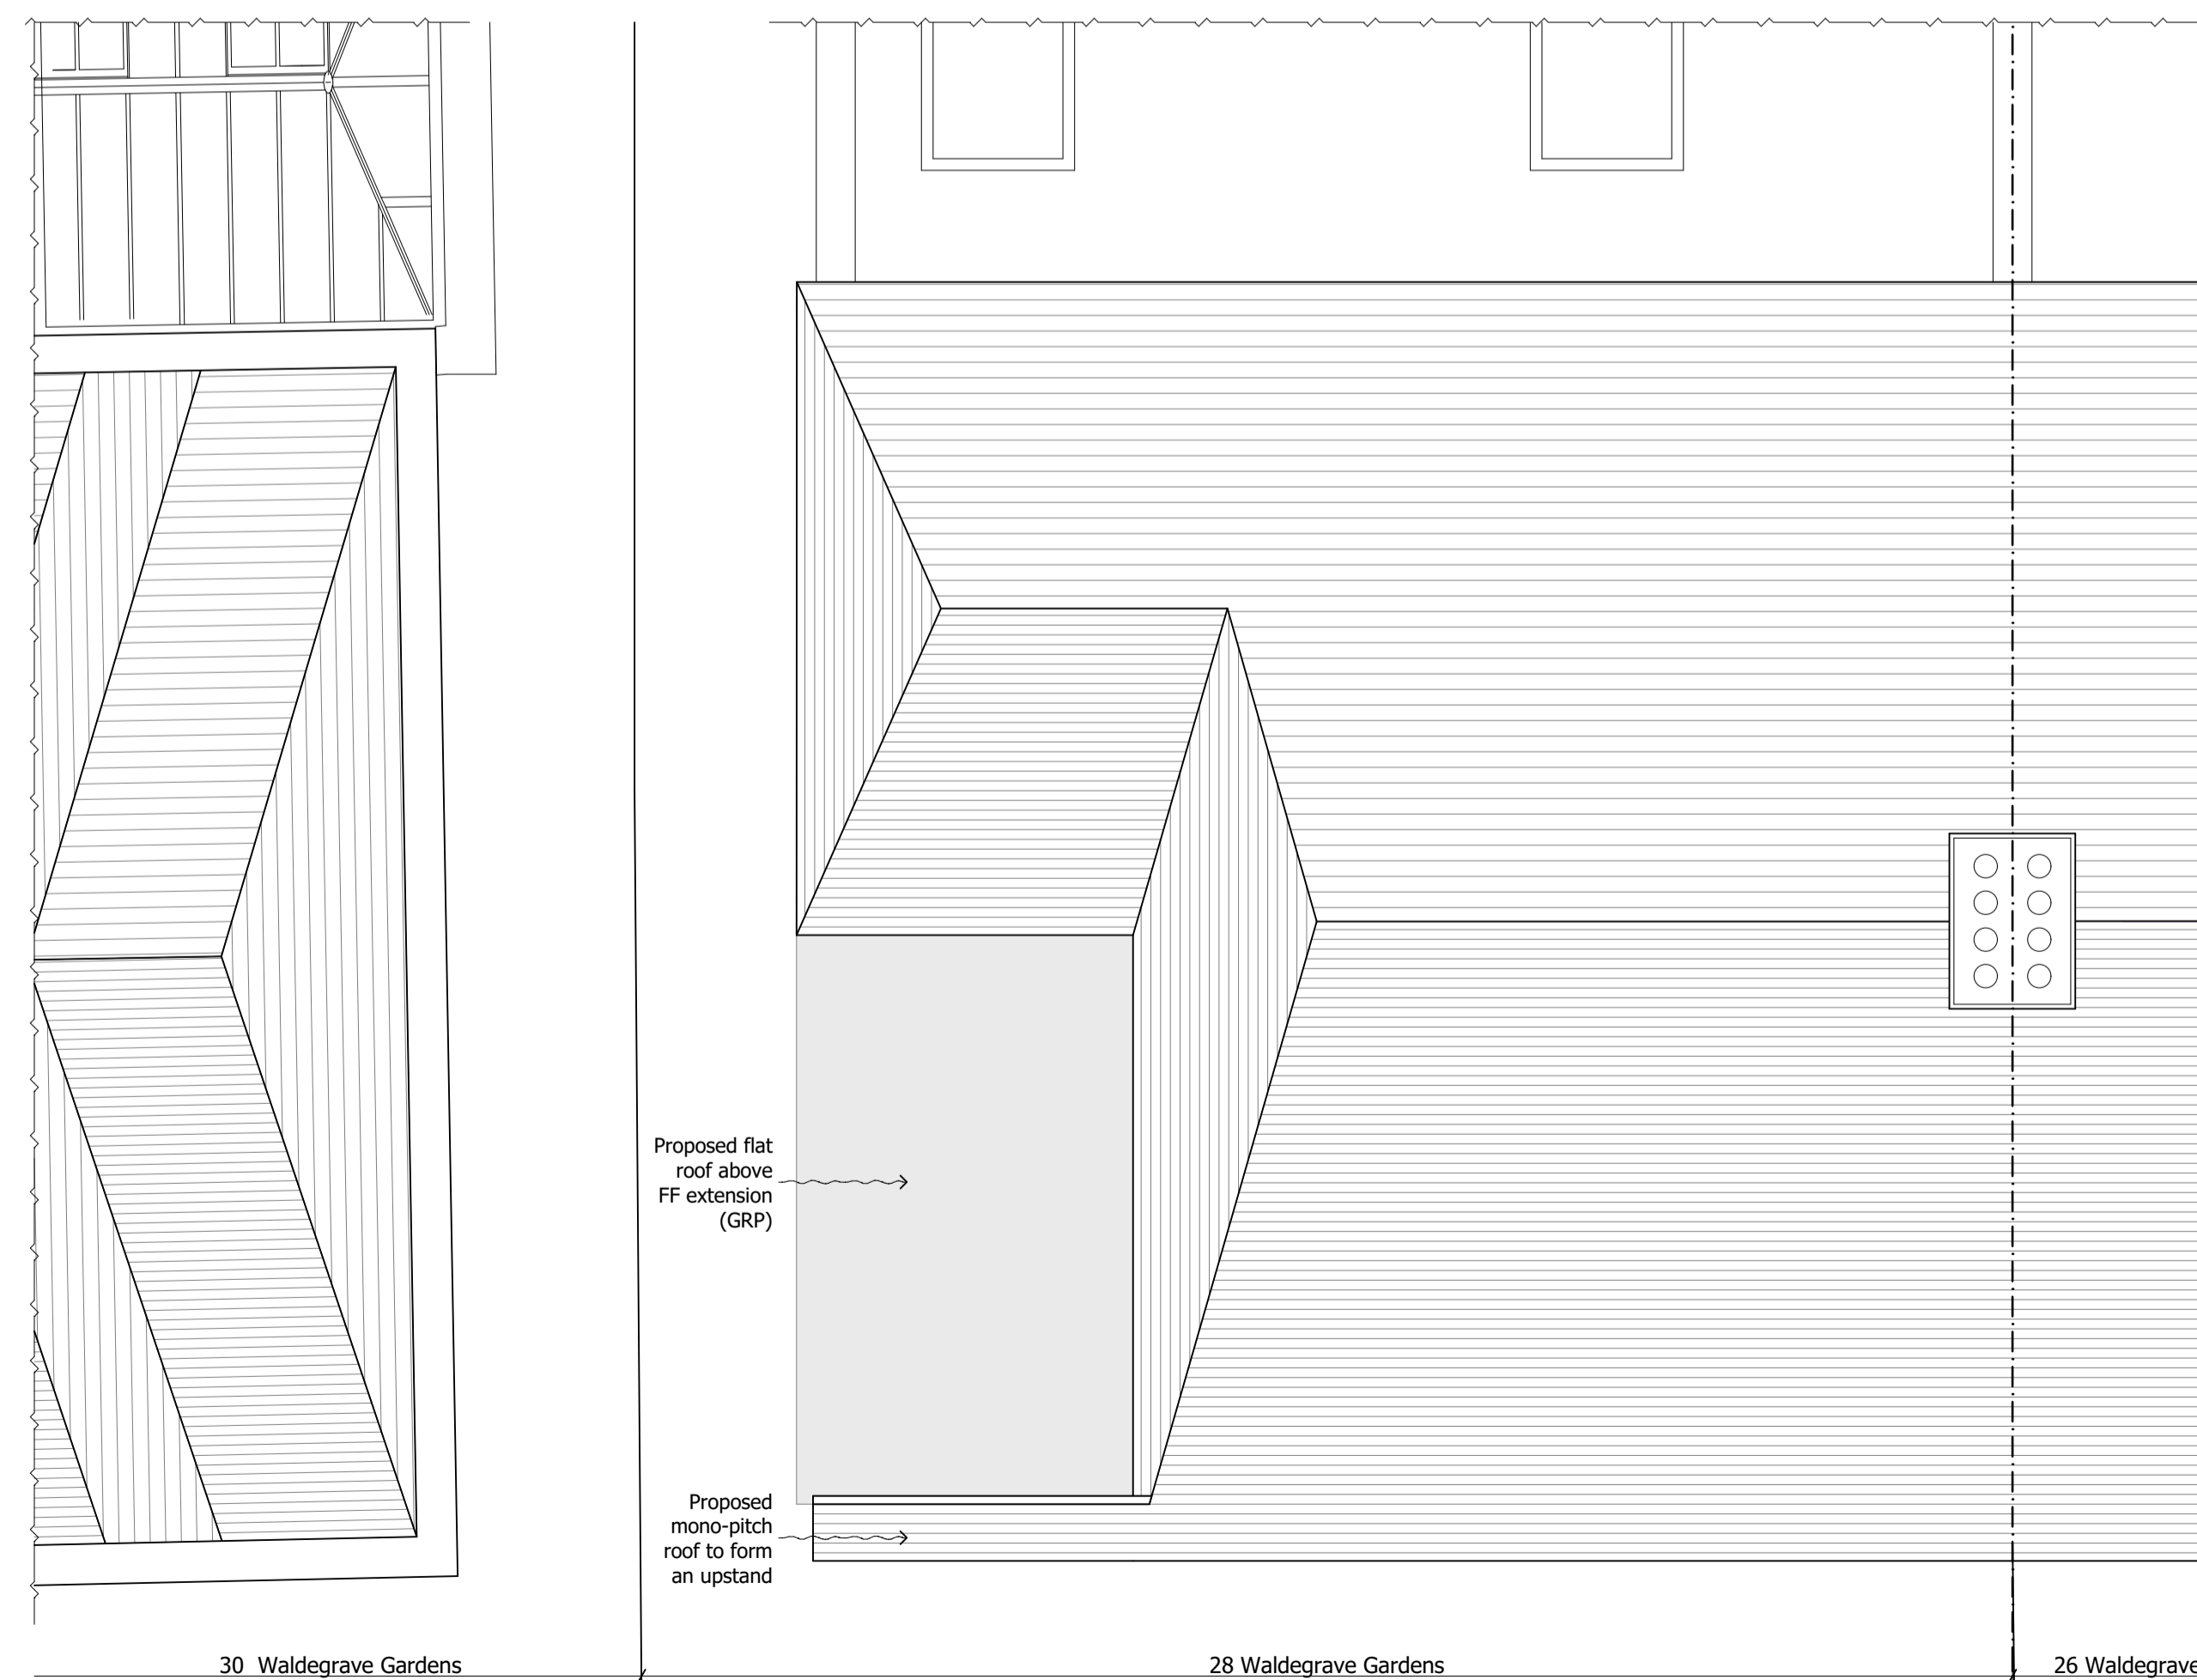

DO NOT SCALE FROM THIS DRAWING
(Construction Stage)
Figured dimensions only are to be taken from this drawing. All dimensions are to be checked on site before any work is put in hand.
If in doubt, ask.
All 4H Architecture drawings to be read in conjunction with relevant 4H Architecture Finishes, Sanitaryware, Lighting & Ironmongery schedules.
Any discrepancies to be highlighted to 4H Architecture prior to procurement and in good time.
Copyright © 4H Architecture 2024
Registered in England & Wales. Registered No. 12112149



| Revision | |
|----------|---------------------|
| PL01 | Planning 13.12.2024 |
| | |
| | |
| | |

designed / drawn by
4H Architecture
phone: 07515 772458
email: info@4harchitecture.co.uk
C/O OS Burge and Co.,
The Courtyard, 7 Francis Grove, London, SW19 4DW

project
160_28 Waldegrave Gardens

site address
**28 Waldegrave Gardens,
Twickenham,
TW1 4PH**


client
Private Client

drawing title
Location and Roof Plans

project number_drawing number_revision
160_001_PL01

date
13.12.2024.

scale
1:50 @ A1

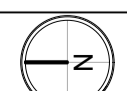

1 LOCATION PLAN

2 1:50 @ A1
EXISTING ROOF PLAN

3 1:50 @ A1
PROPOSED ROOF PLAN