




1 Proposed Site/Roof Plan
004 SCALE 1:100 @ A1

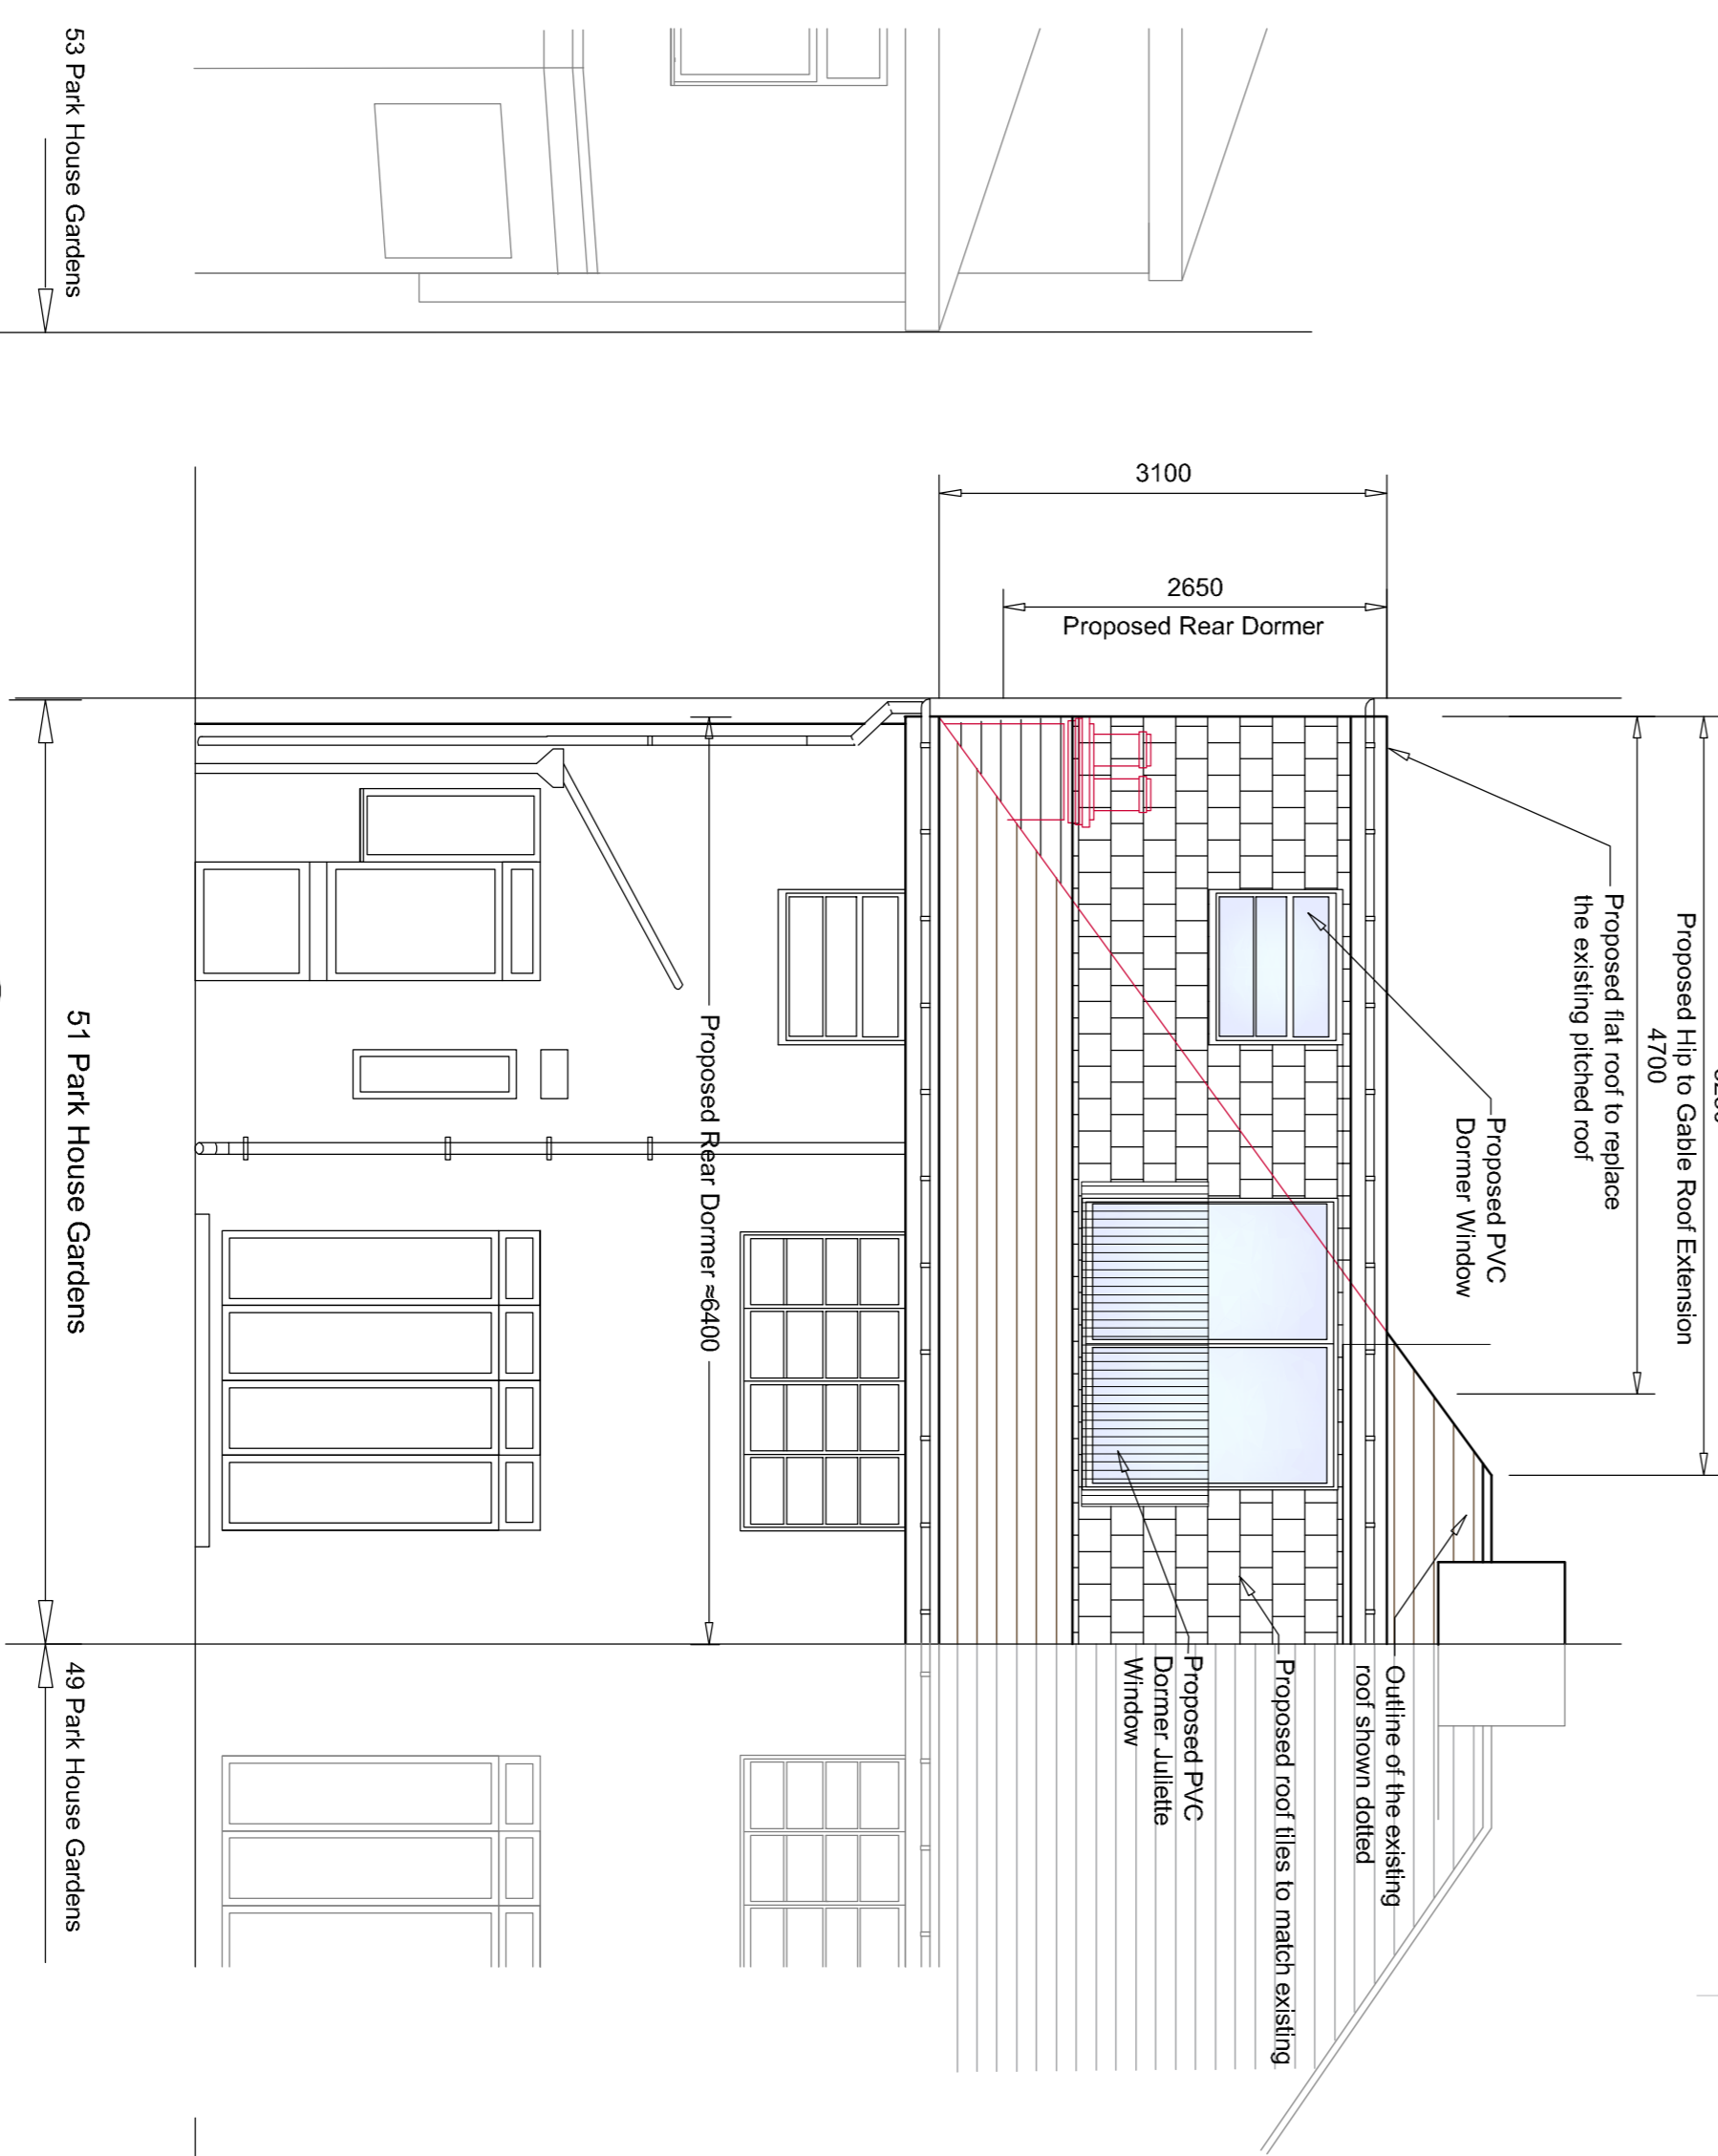

3 Proposed Rear Elevation
004 SCALE 1:50 @ A1

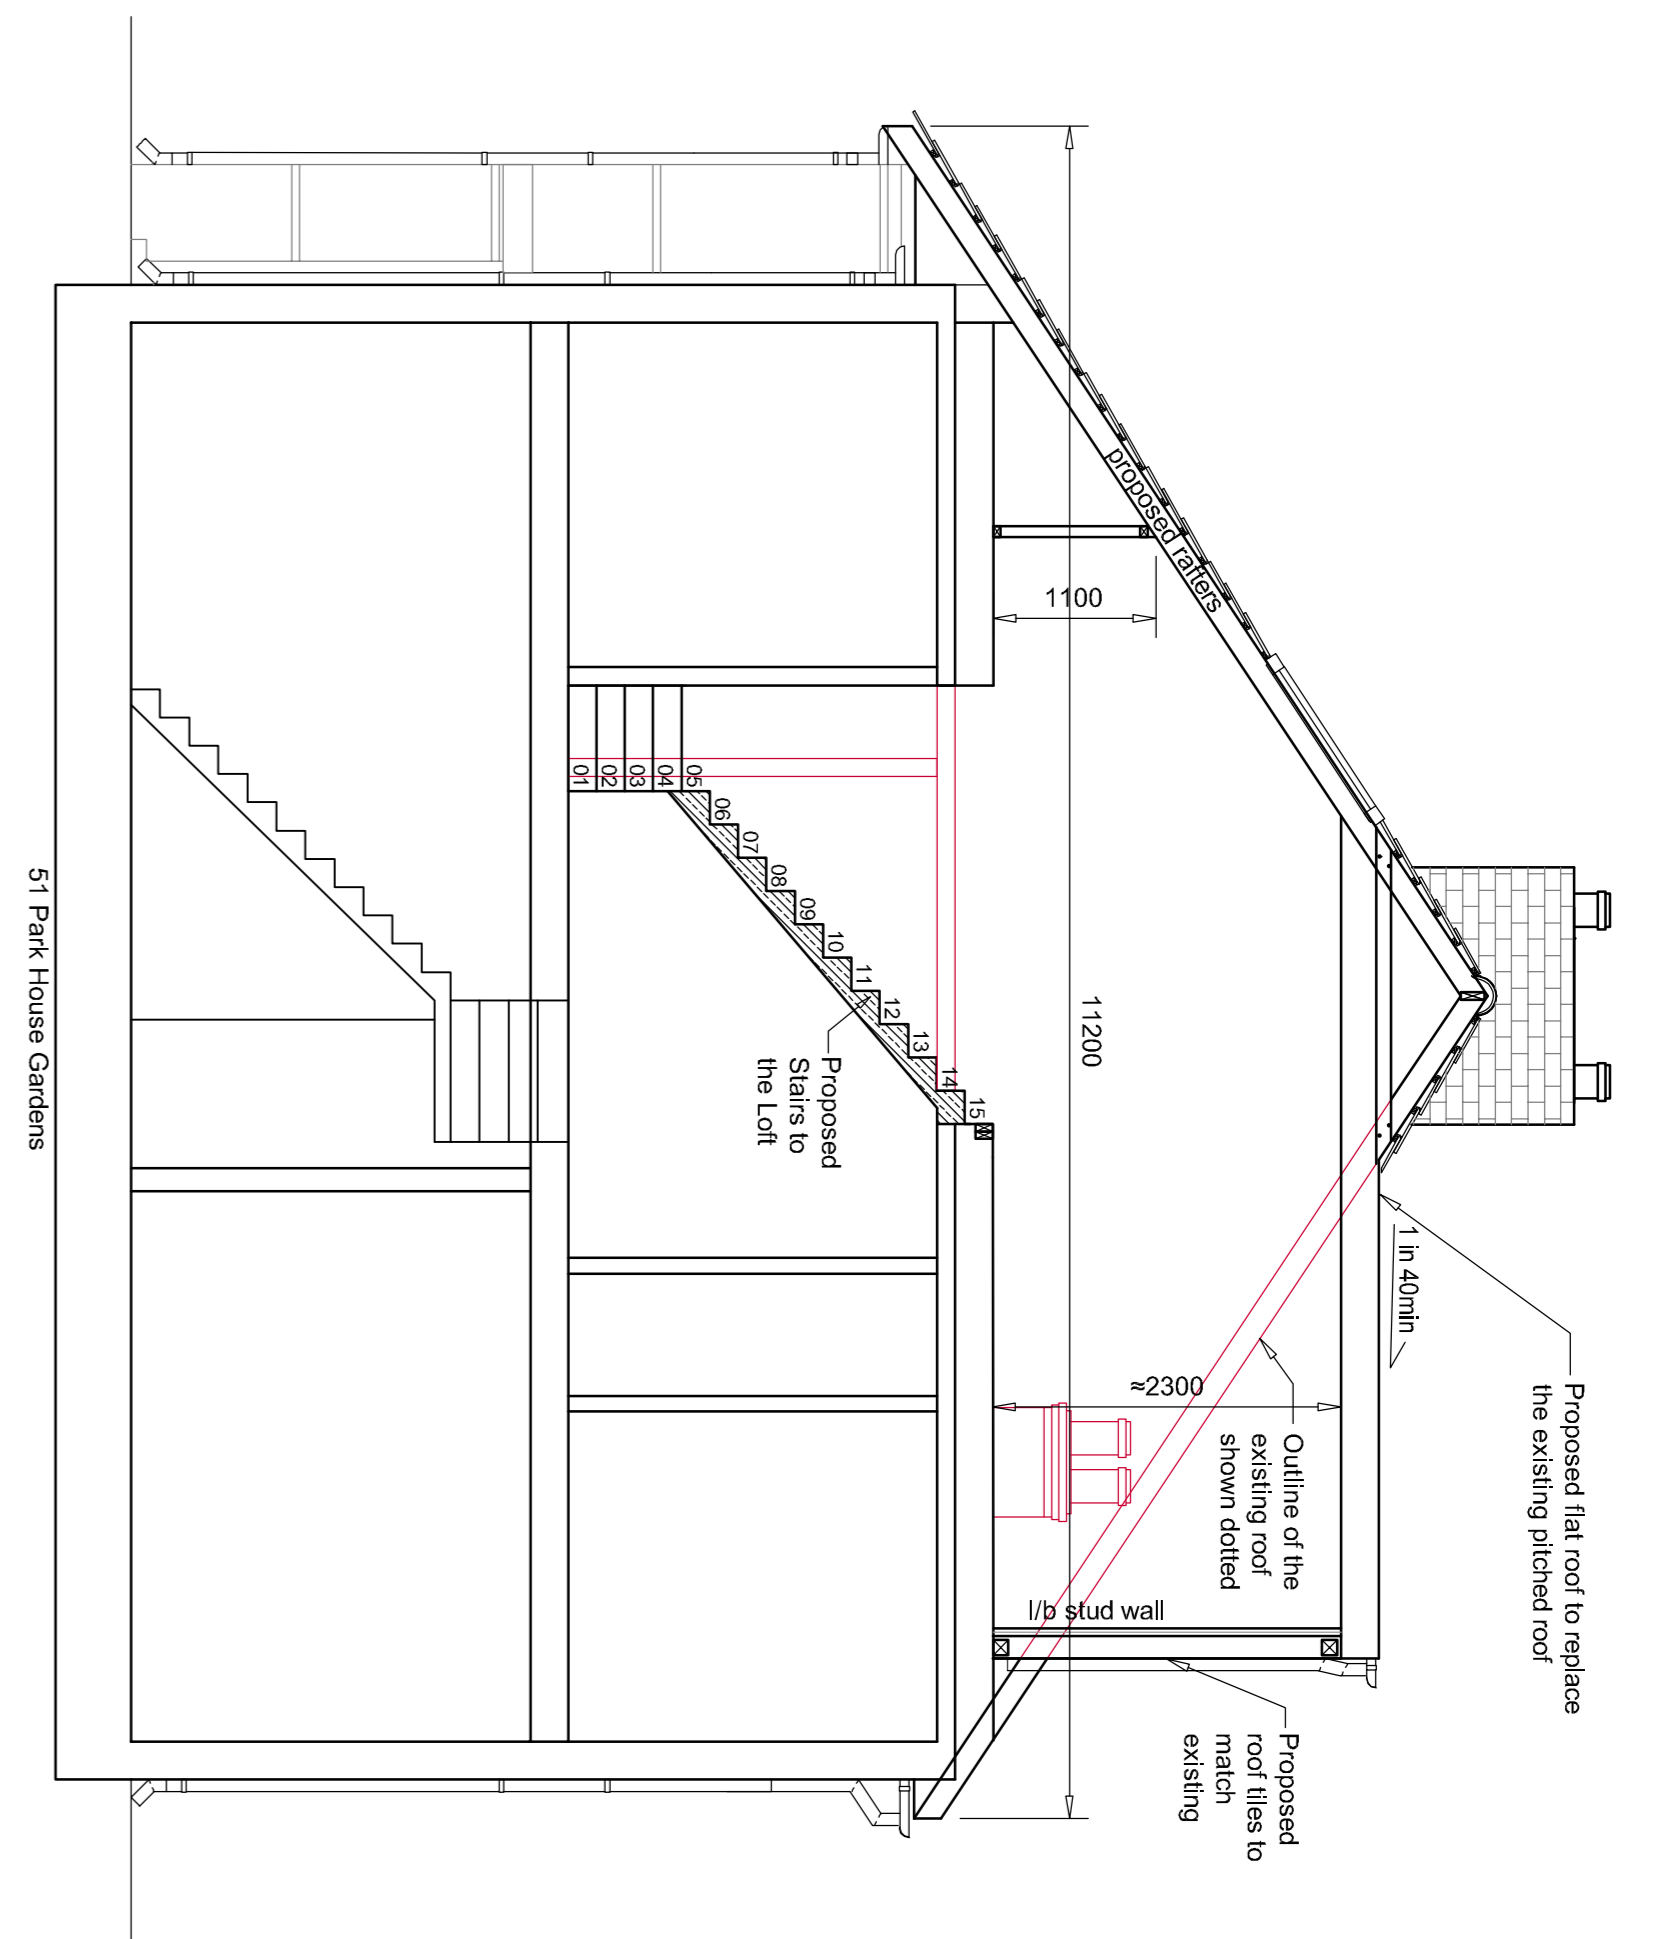

2 Proposed Section
004 SCALE 1:50 @ A1

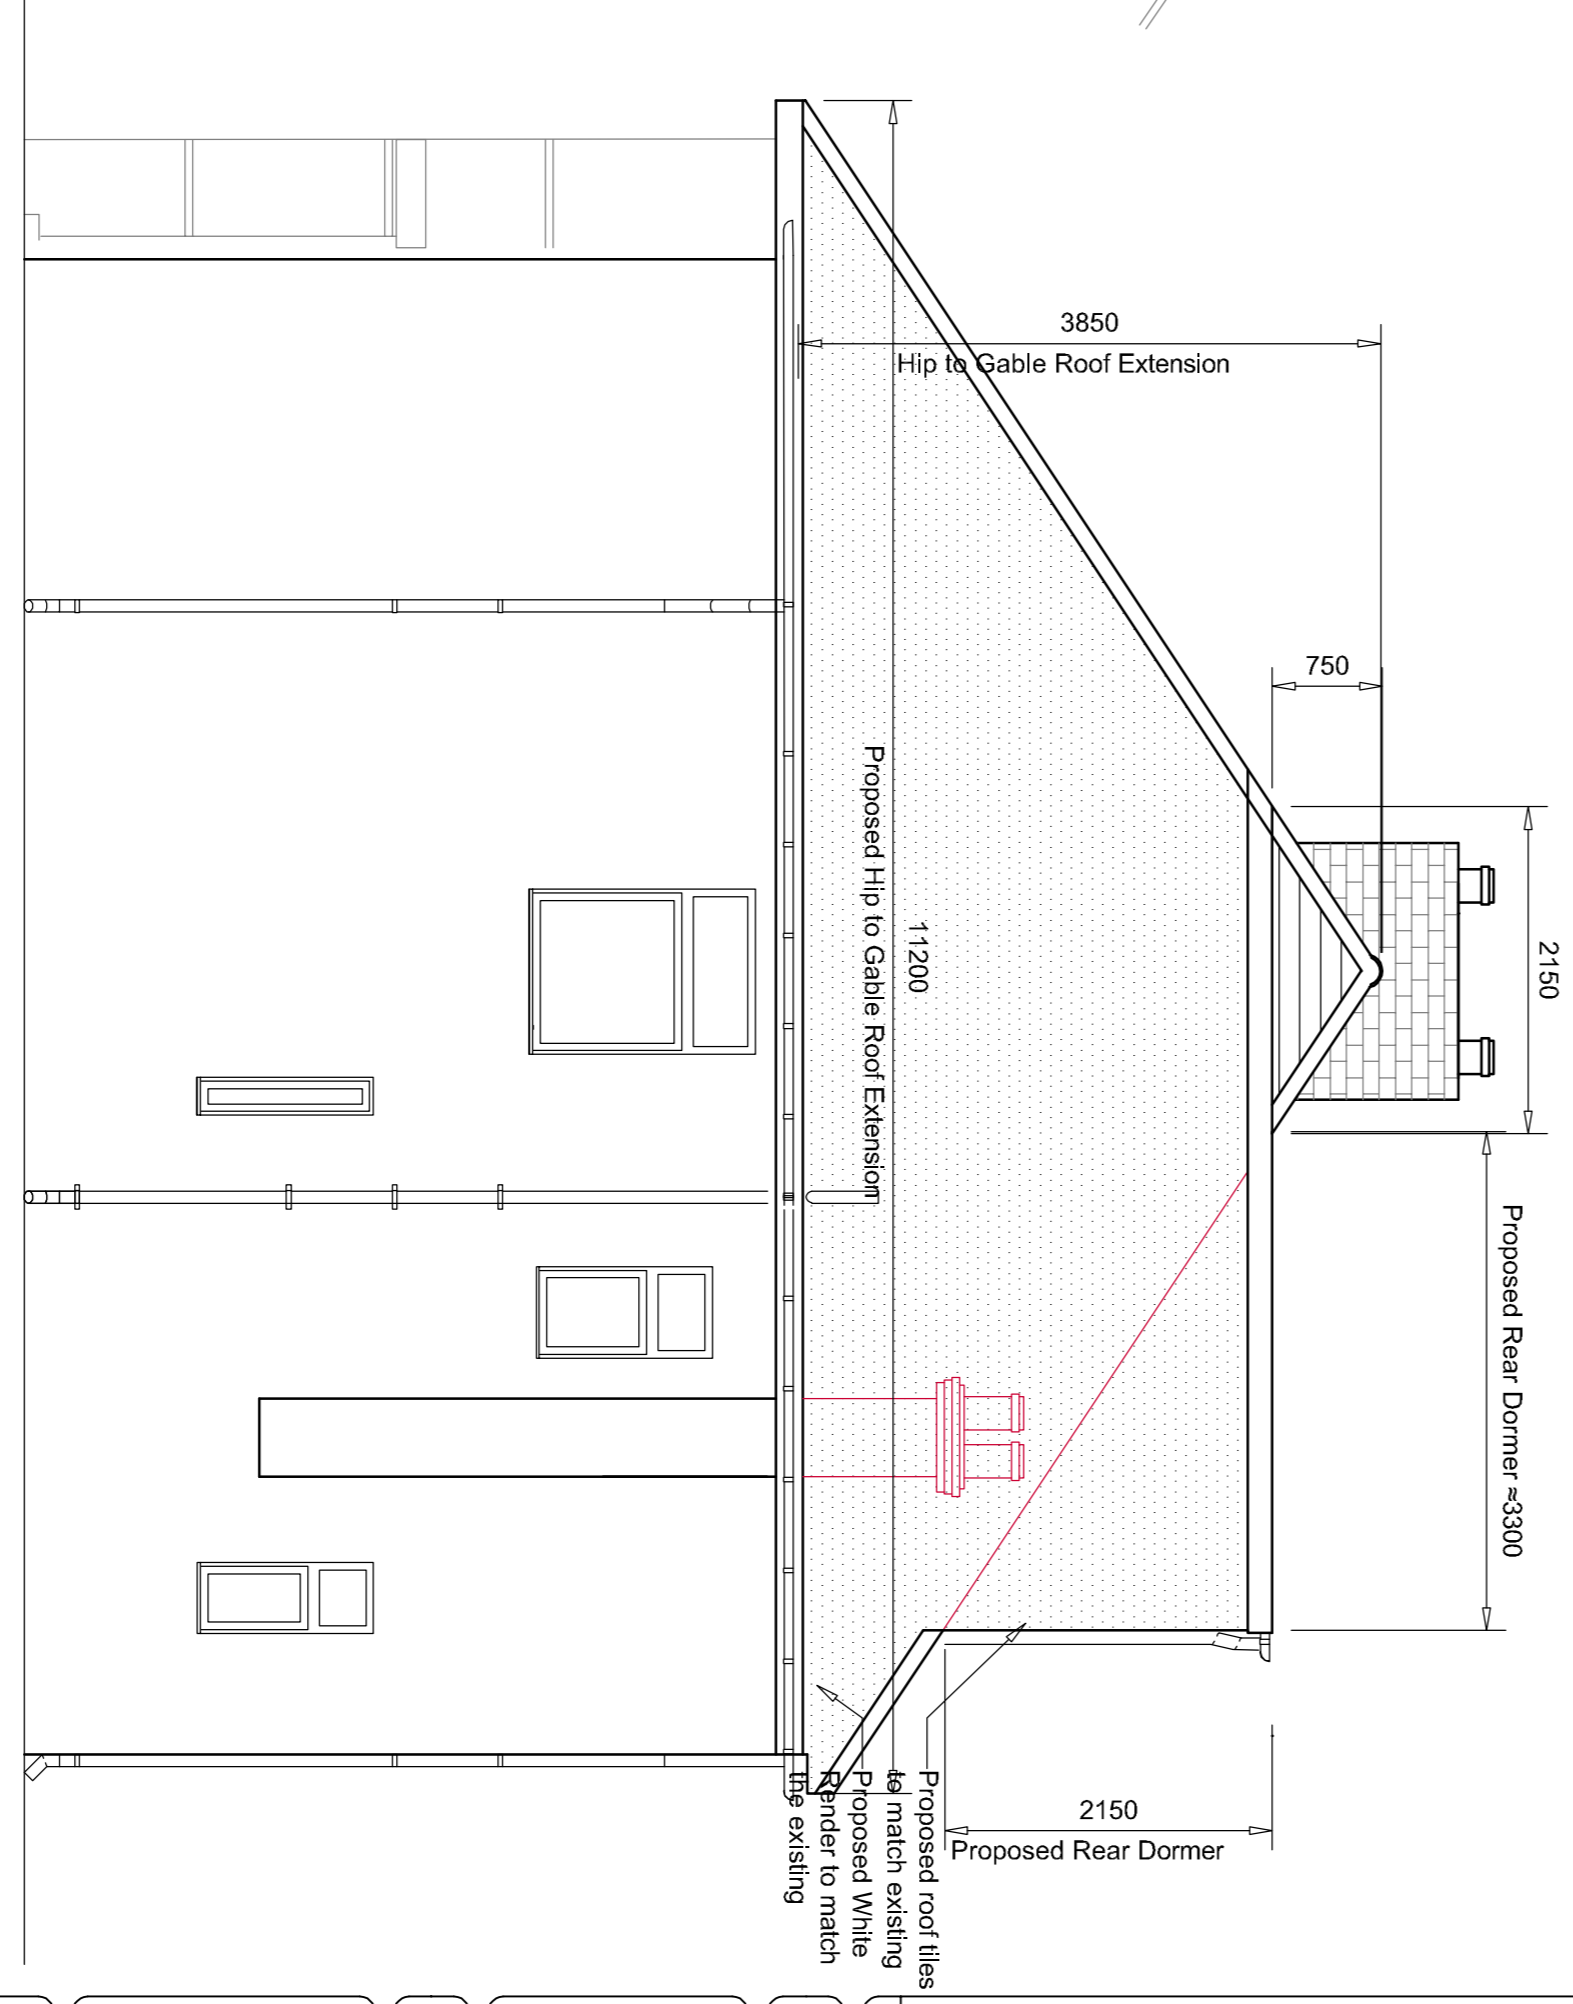

4 Proposed Side Elevation
004 SCALE 1:50 @ A1

Volume Calculations:

	height mm	width mm	depth mm	volume 3-sided pyramid mm ³	formula	calculation	volume mm ³
A: hip to gable	3100	11200	5250		$\frac{1}{3} \times w \times d \times h$	$3100 \times 11200 \times 5250 / 10^9 =$	30.38
B: minus the ridge	750	2150	4700		$\frac{1}{3} \times w \times d \times h$	$(750 \times 2150 \times 4700) / 10^9 =$	3.79
C: rear dormer	2150	3300	6400		Prism	$(2150 \times 3300 \times 6400) / 10^9 =$	22.70
total:					Prism	$(2150 \times 3300 \times 6400) / 10^9 =$	49.29m ³

KEY:

- Existing Walls
- Walls under
- Walls removed
- New stud walls

NOTES

Rev.	Amendments	Date	CHKD

Client: Project Developments (UK) Ltd

S T S Structural Engineering Ltd
 88 Gosway, Welwyn Garden City, Hertfordshire, AL8 7TE
 Tel: 01707 695266 Fax: 01707 692006
 Web: www.sts-structural.com Email: sales@sts-structural.com

Project: 51 Park House Gardens
 East Twickenham
 TW1 2DF

Title: Proposed Elevations, Proposed Section and Proposed Site/Roof Plan

Drawn	Date	Scale
JT	Nov'24	1:50
Checked	Nov'24	
Approved	SS	Size A1
	Date	

Drawing No. 2407-1686-014