


7390.000E
2508.000N
FIT MARK

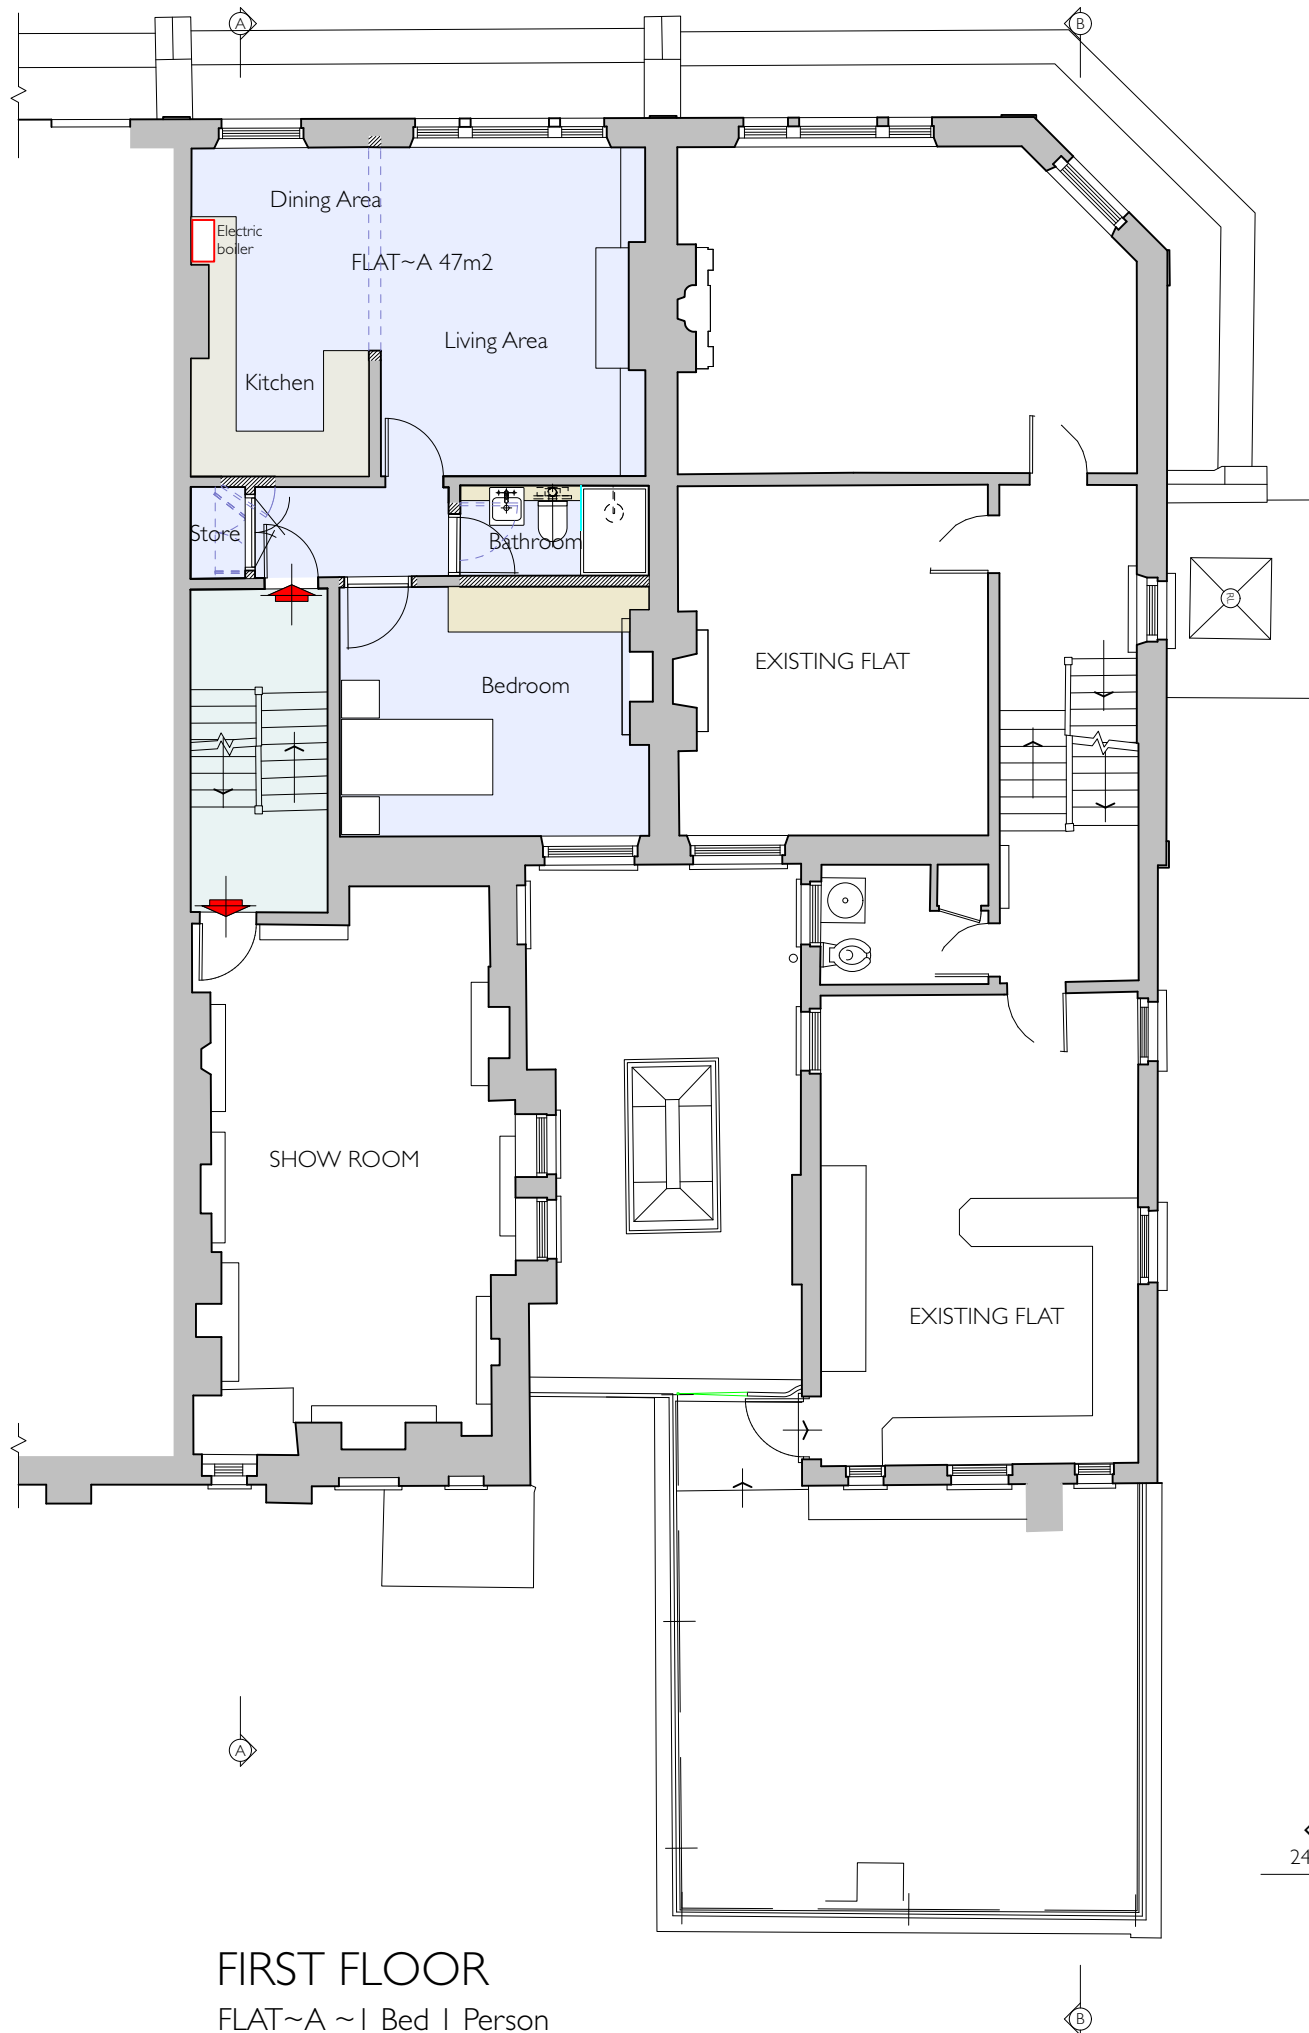



7413.000E
2484.000N
FIT MARK

FIRST FLOOR
FLAT~A ~1 Bed | Person



ABL3 Architects
27 Bulwer Street, W12 8AR
1090-Planning 241115 Plans and elevations as proposed.vwx

Sheet Scale
1:100@A3

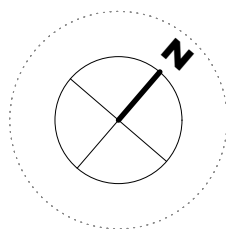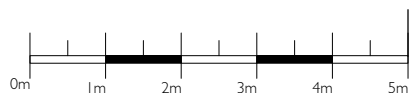

Mr D Newson

Project Title
70-72 Richmond Road

Sheet Title
First Floor Plan as Proposed

12 23

1090

PI12

-

Date Rev Notes

ABL3
ARCHITECTS