

MAIN KITCHEN APPLIANCES (SUCH AS OVEN AND FRIDGE/FREEZER) PLACED ABOVE FLOOR LEVEL

ADJOINING EXTENSION

ADJOINING PROPERTY

UTILITY

KITCHEN

BEDROOM

SHOWER

LIVING ROOM

HALL

BEDROOM

ROOF LIGHT ABOVE

DINING


STORE

3500 [11'-6"]

### PROPOSED GROUND FLOOR PLAN (FLOOD RESILIENT DESIGN)

RAISED SOCKETS TO BE PROVIDED

FLOOR FINISH ABOVE THE FLOOD LEVEL

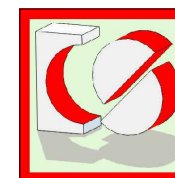

**CRAFTED SPACES**  
ARCHITECTURE + URBANISUM  
DESIGNING WITH SOCIAL ECONOMICAL & ENVIRONMENTAL SUSTAINABILITY  
(M) 07973988297


Applicant:  
MR IBRAHIM MAHBOUBI

Job Title:  
30 CLEVELAND AVENUE, HAMPTON, TW12 2RD

Drawing Title:  
PROPOSED GROUND FLOOR PLAN  
(FLOOD RESILIENT DESIGN)

Scale: 1:50	Drawing No. PA-2459-07	Print Size A3	Revision
Date: 31/09/2024			

Drawing Status  
**FOR PLANNING APPROVAL**

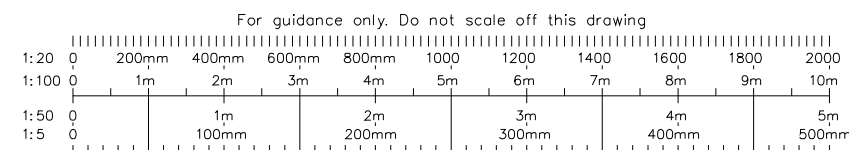

MATERIALS TO RETAIN THEIR INTEGRITY AND PROPERTIES WHEN SUBJECTED TO FLOOD WATER. FLOOD RESISTANCE MATERIALS TO BE SPECIFIED