


1 Proposed driveway front elevation
Scale: 1:50

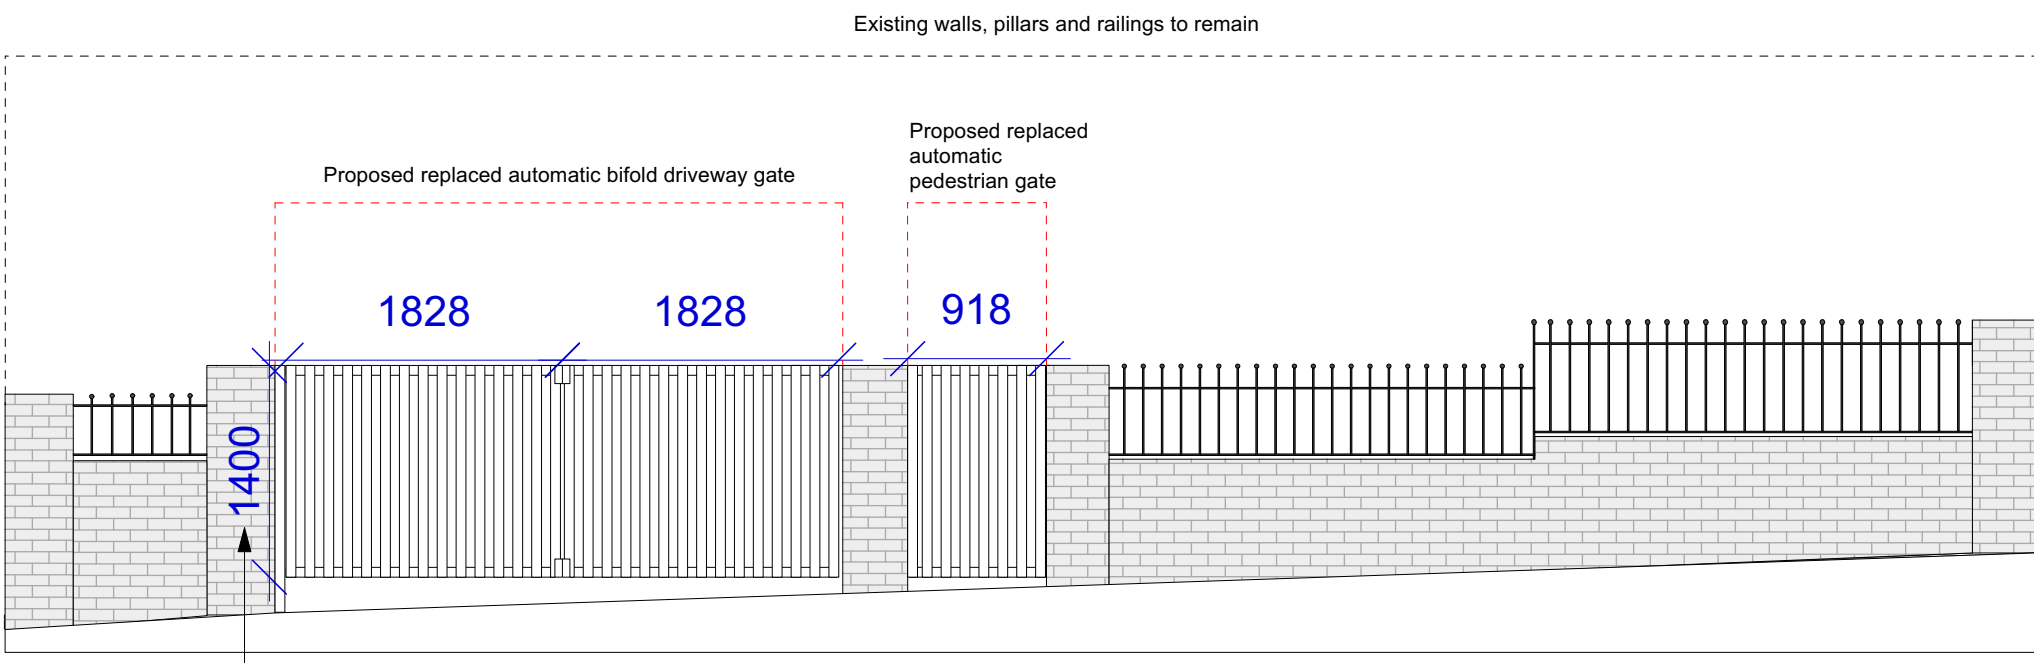

Gate dimensions to be confirmed by specialist after site visit.
Height not to exceed existing pillar height



Indicative drawings of proposed automatic bifold driveway gate, viewed from street. Gate to be hinged towards the inner front of existing pillar.



Current view from street



Proposed view from street

NOTES

- Gate folds from left hand side of the opening, secured to support wall next to existing pillar.
- Fixing-less appearance of battens, secured with a nominal 10mm gap between
- Gate to be operated via keypad and fob
- Motorised bifold gate on central pivot system
- Safety motion sensor
- Powder coated aluminium gate to be painted dark grey
- Pedestrian gate to match driveway gate

NOTE
- Images are indicative only
- Dimensions to be confirmed on site



Studio G23, The Light Box, 111 Power Road,
Chawick W4 5PY
+44 (0)203 876 5299
info@rosebanklandscaping.co.uk

Project	44 Kings Road, Richmond		
Client	Kirill Voronin		
Drg title	Proposed Front elevation		
Drg No.	PA.04		
Scale	1:50 @ A3		
Status	PLANNING	Issue Date	09/12/24
Drawn	TD	Checked	NL

Unless otherwise specified all DIMs in mm. All DIMs must be checked on site. Do not scale from this drawing



Proposed front garden layout