



FRONT ELEVATION




REAR ELEVATION

Fully glazed sunroom to rear of house at No. 32 Hospital Bridge Road  
 existing 2m tall boundary wall  
 existing 2.2m high outbuilding




SIDE ELEVATION


dotted line indicates height of existing side extension and boundary wall  
 existing 2.2m high outbuilding

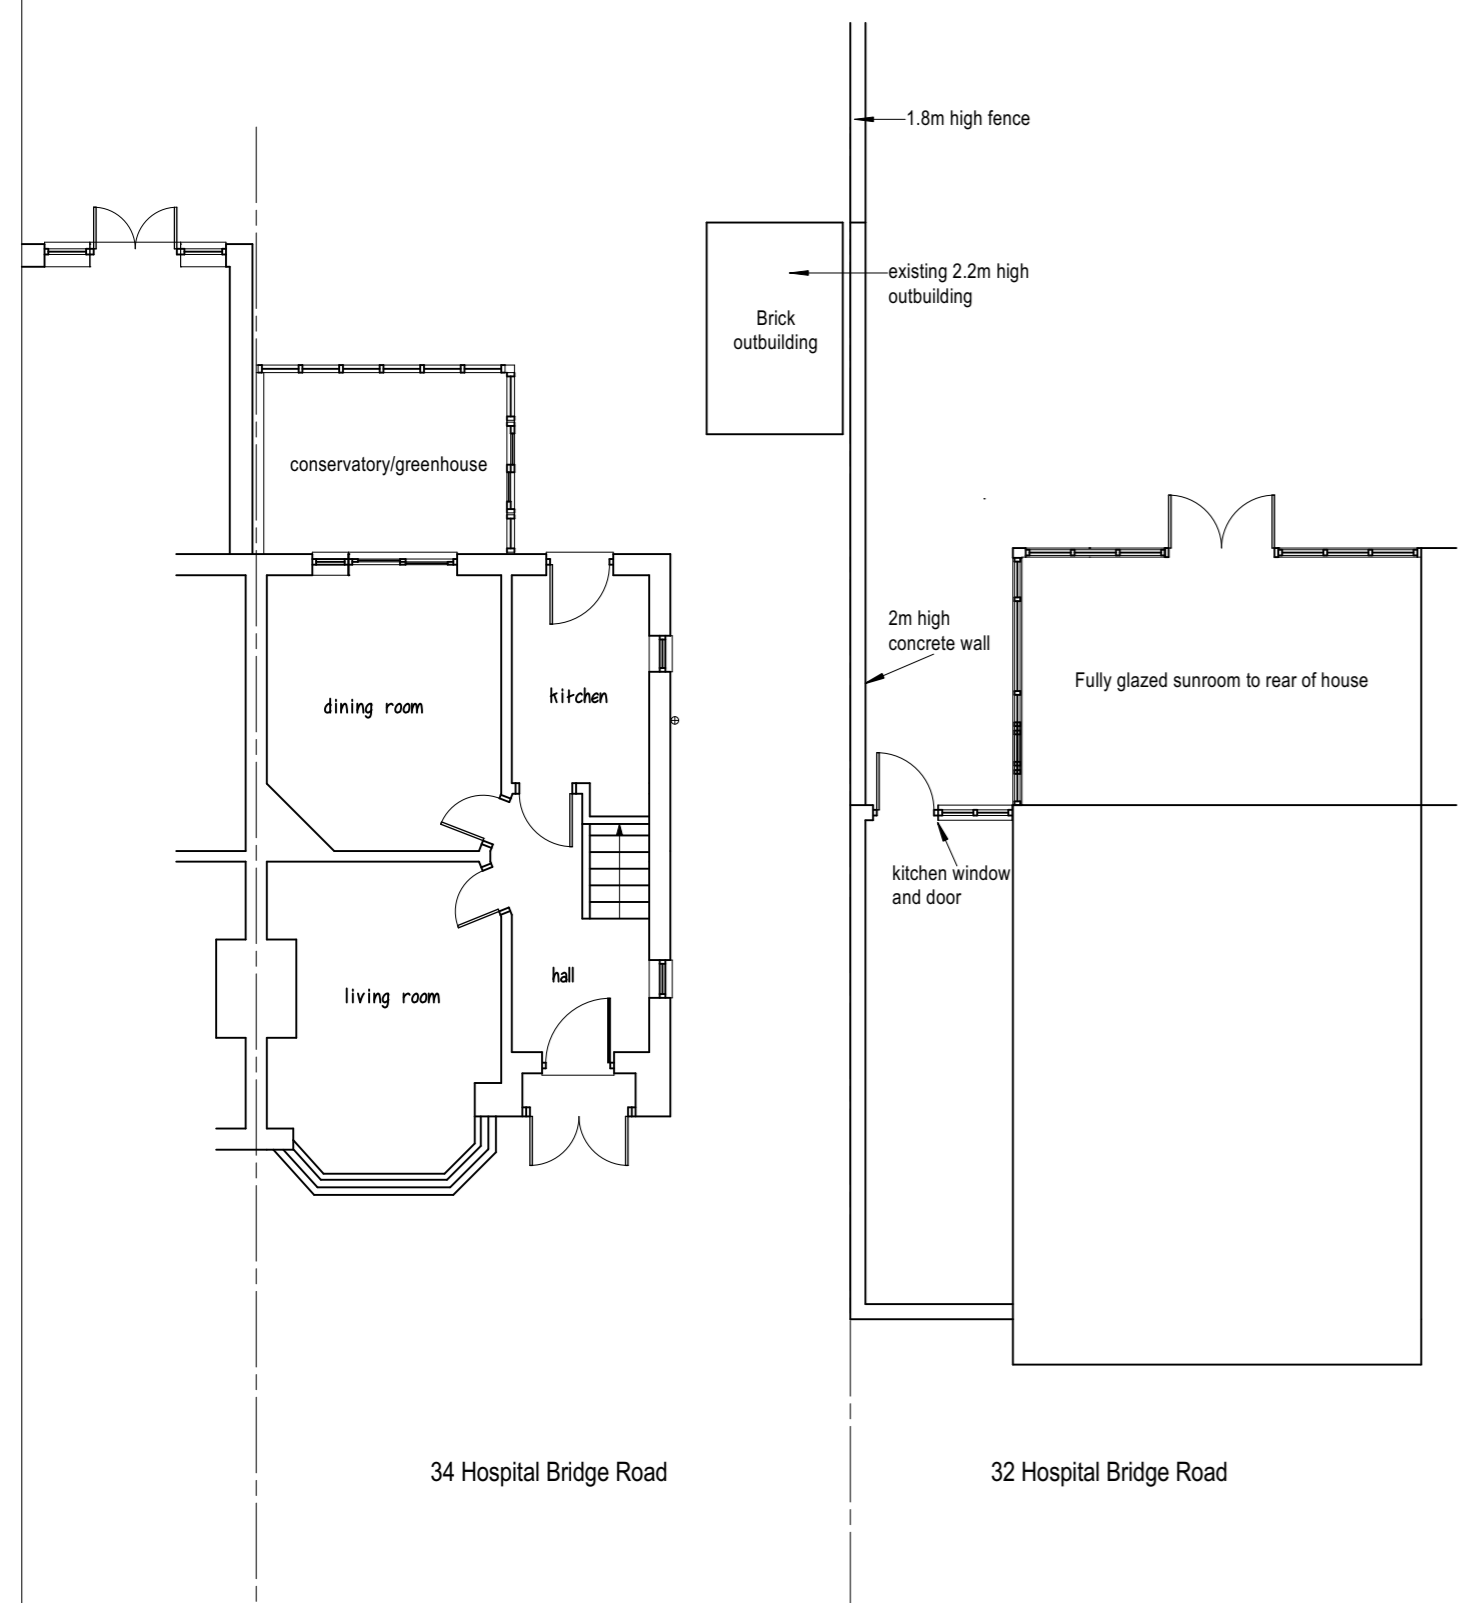


GROUND FLOOR PLAN

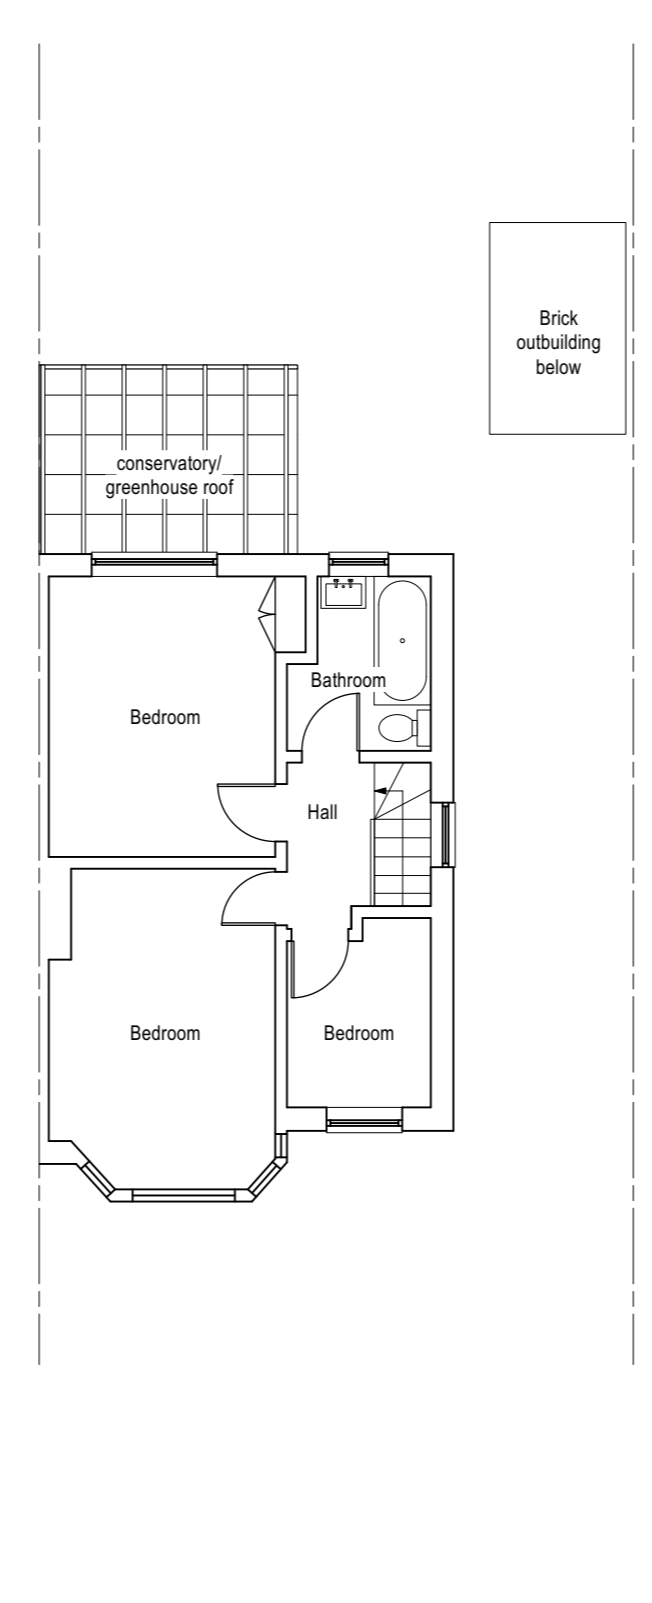

FIRST FLOOR PLAN

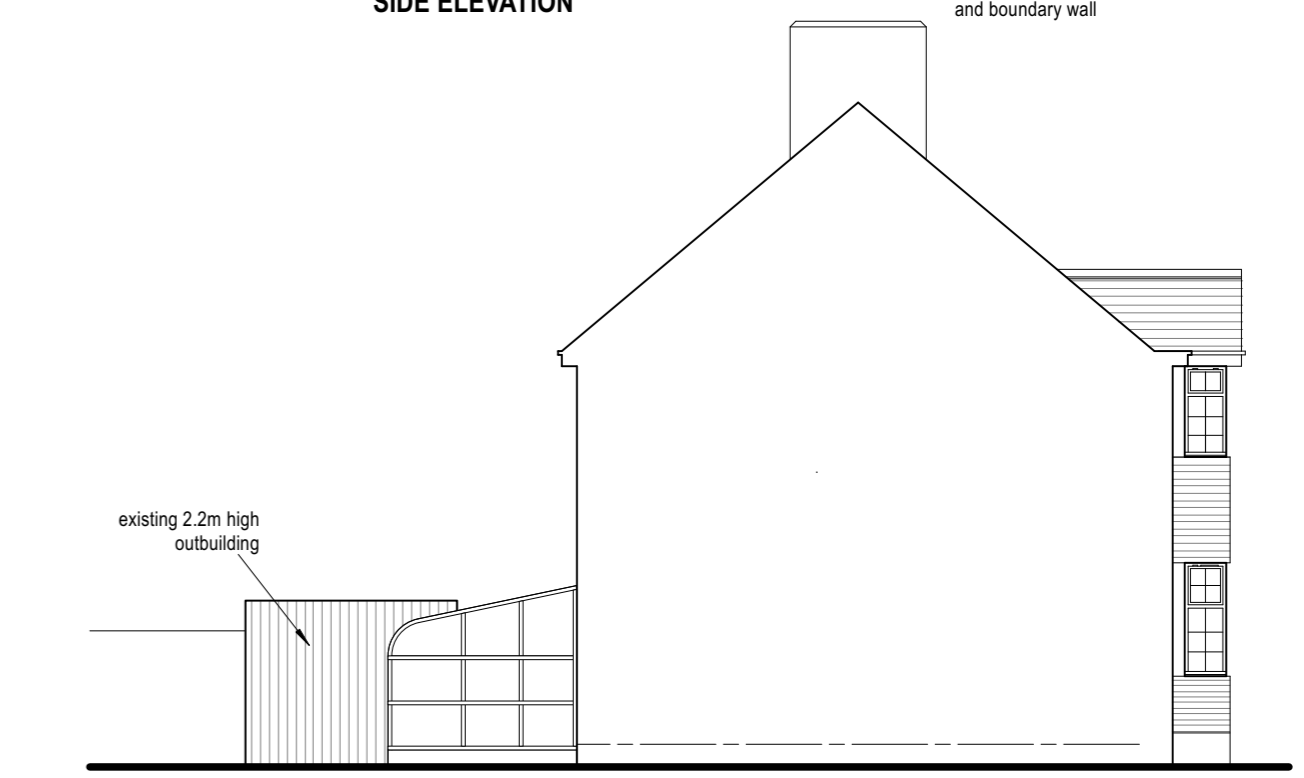


SIDE ELEVATION

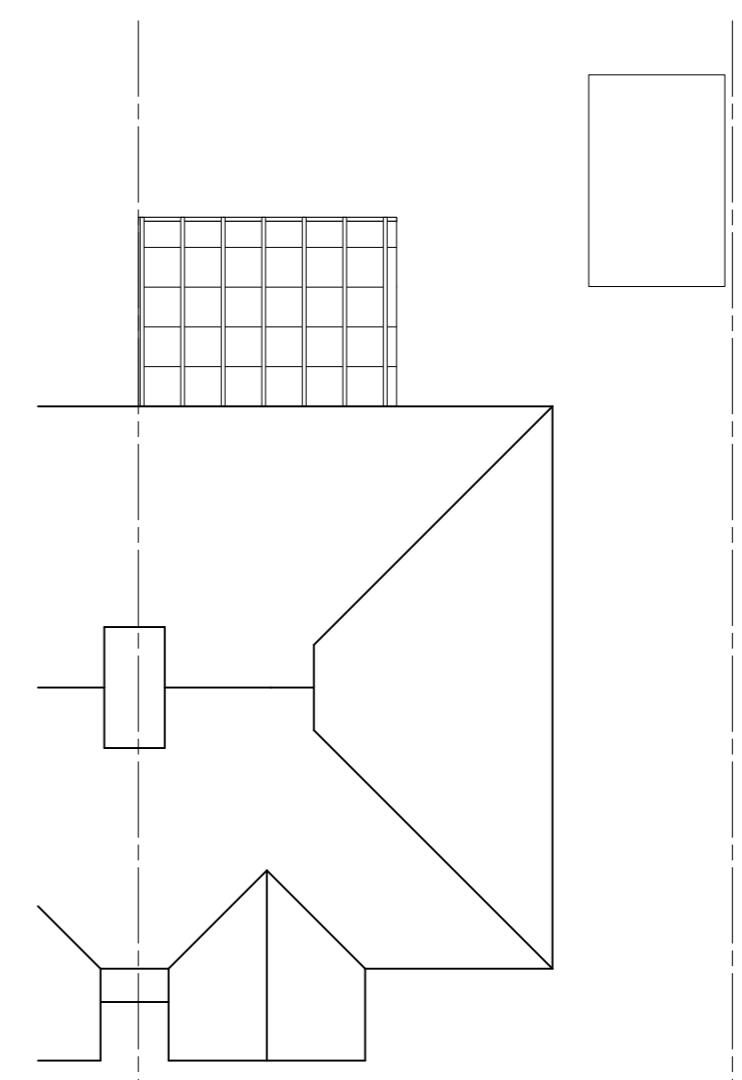

ROOF PLAN

0 1 2 3 4 5m  
 SCALE - METRES

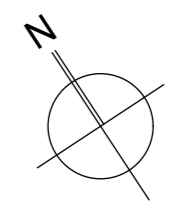

Client <b>IVANKA AND PETAR STANCHEVA</b>	
Job Title <b>34 HOSPITAL BRIDGE ROAD TWICKENHAM TW2 5UJ</b>	
Drawing Title <b>EXISTING PLANS AND ELEVATIONS</b>	
Scale <b>1:100 @ A2</b>	
Date 18.12.2024	Drawn by JS
Dwg No. <b>0647(00)02</b>	Rev. <b>B</b>