


NOTES

This drawing is copyright and must not be reproduced in any form without written consent of Armstrong Simmonds Architects


This drawing is for planning purposes only. Any dimensions used must therefore be verified on site and contractors / sub-contractors who follow them do so at their own risk.

NB. Any dims provided in brackets are indicative only - setting out is likely to be determined by other criteria.

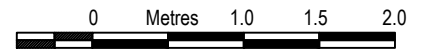

Scale 1:50

NOT FOR CONSTRUCTION

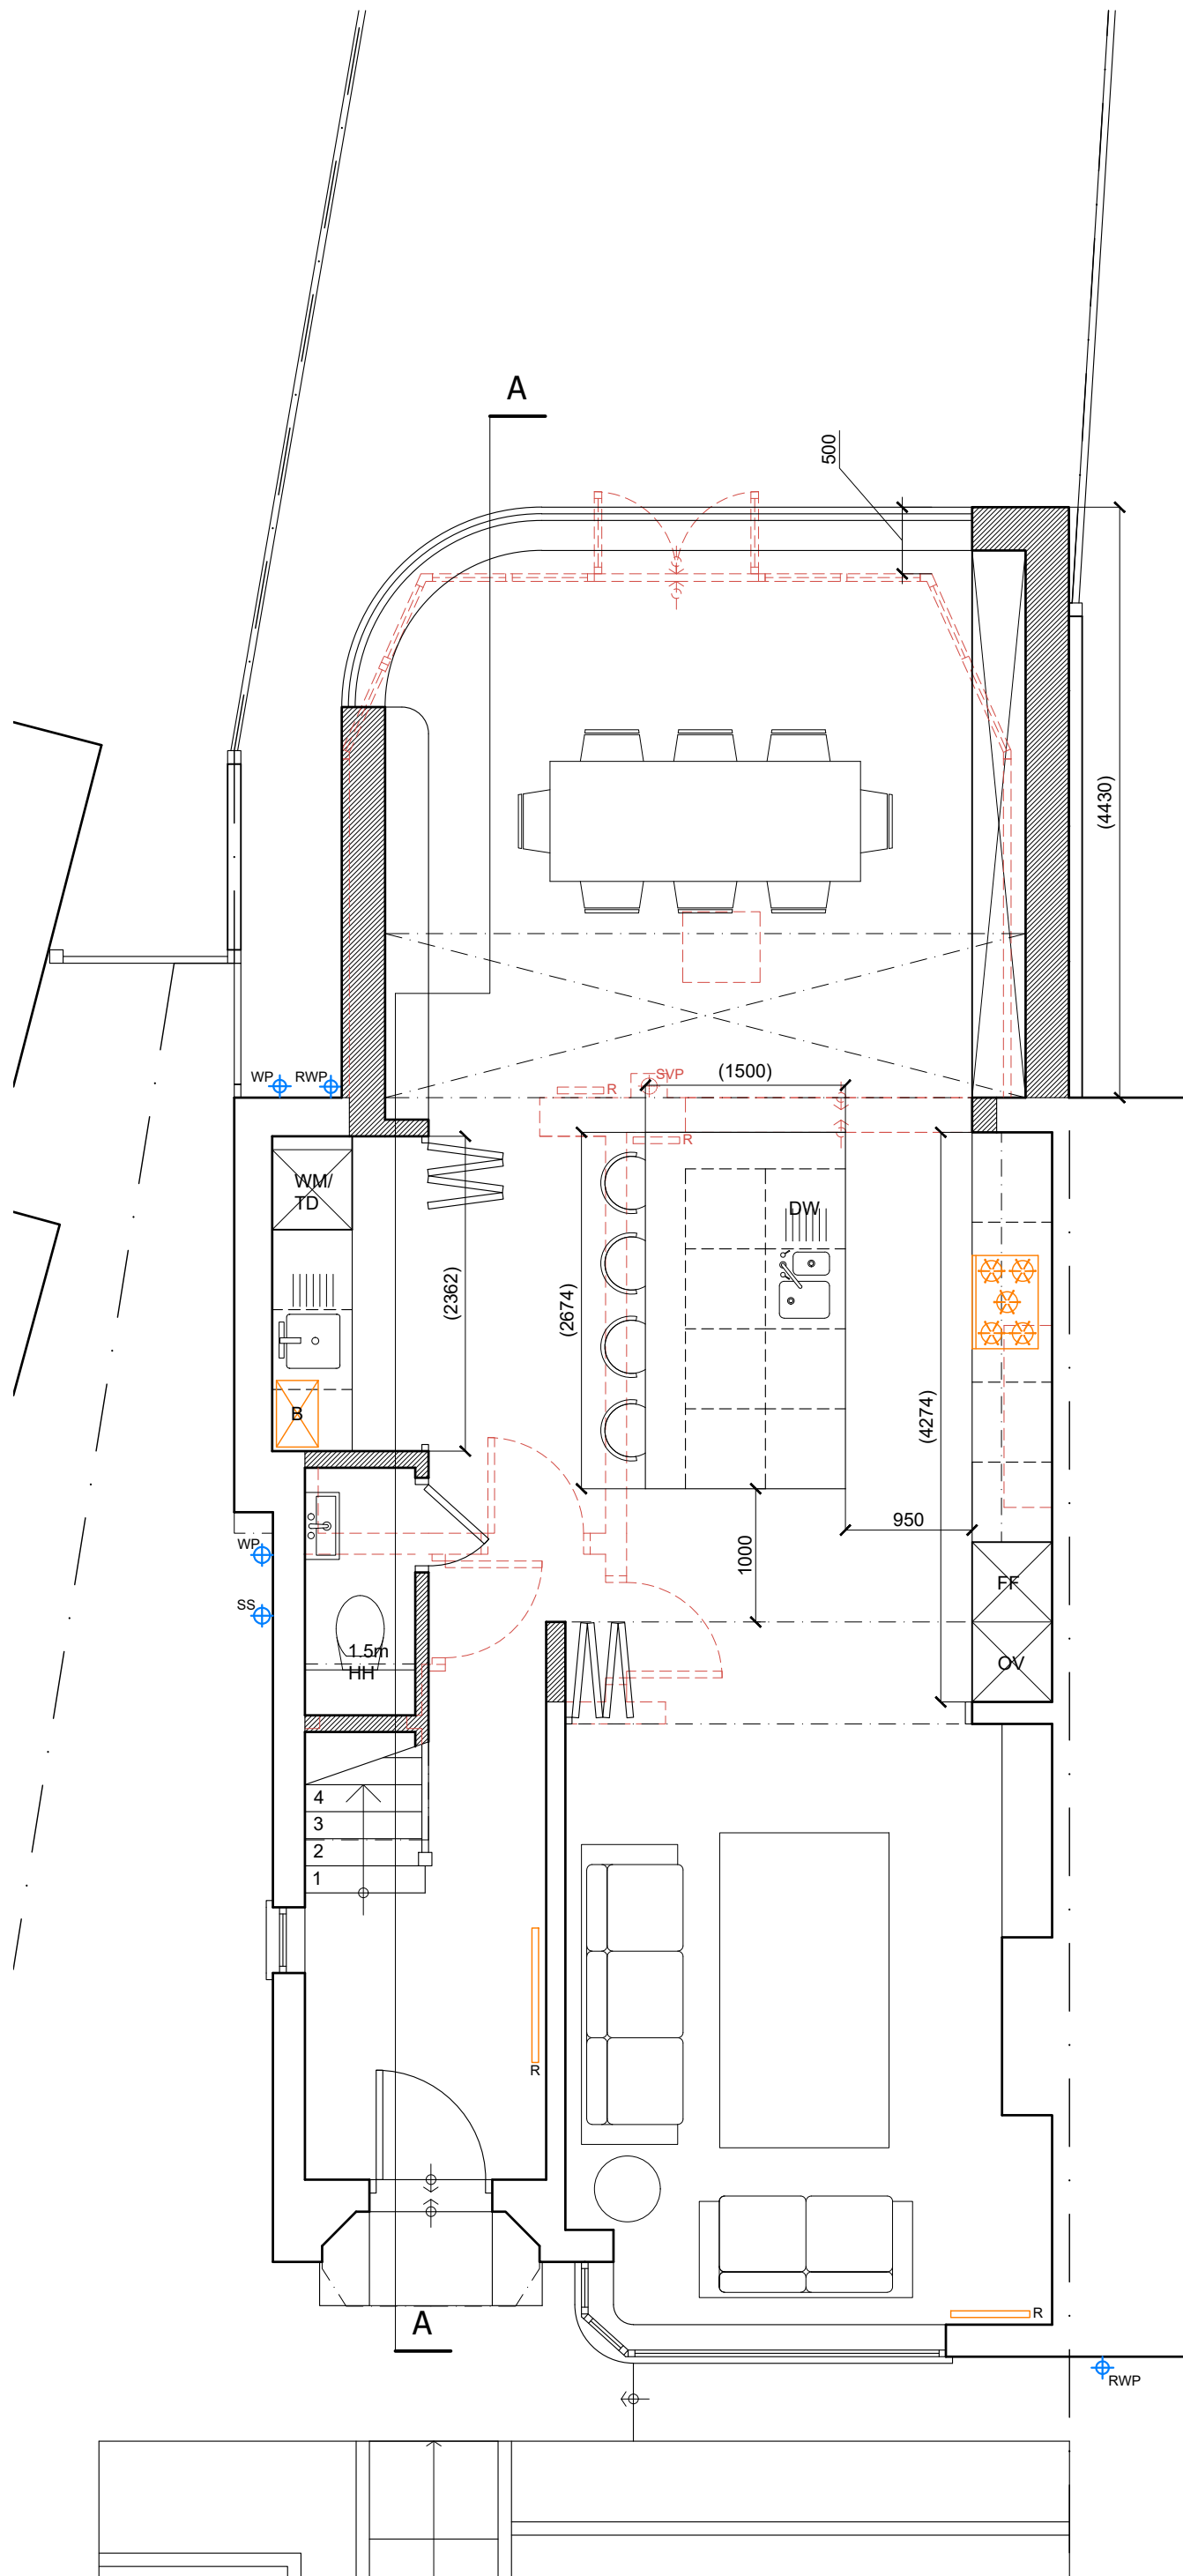

Ground Floor Plan

| Rev | Date | Revision |
|-----|------|----------|
| | | |

Client:
Miss Hooker

Project:
1144_4 Park House Gardens, TW1 2DF

Drawing:
Ground Floor Plan
PROPOSED

Armstrong Simmonds | Architects

Unit 23, Battersea Business Centre, 99-109
Lavender Hill, London, SW11 5QL

t: 0207 228 1324
e: projects@as-architects.co.uk

Drawing Number: 1144_4PHG_PDG_D101 Revision: *

Scale: 1:50 @A3 Date: Dec 2024 Drawn: AM