


**1 - Existing Second Floor Plan**  
Scale: 1:100

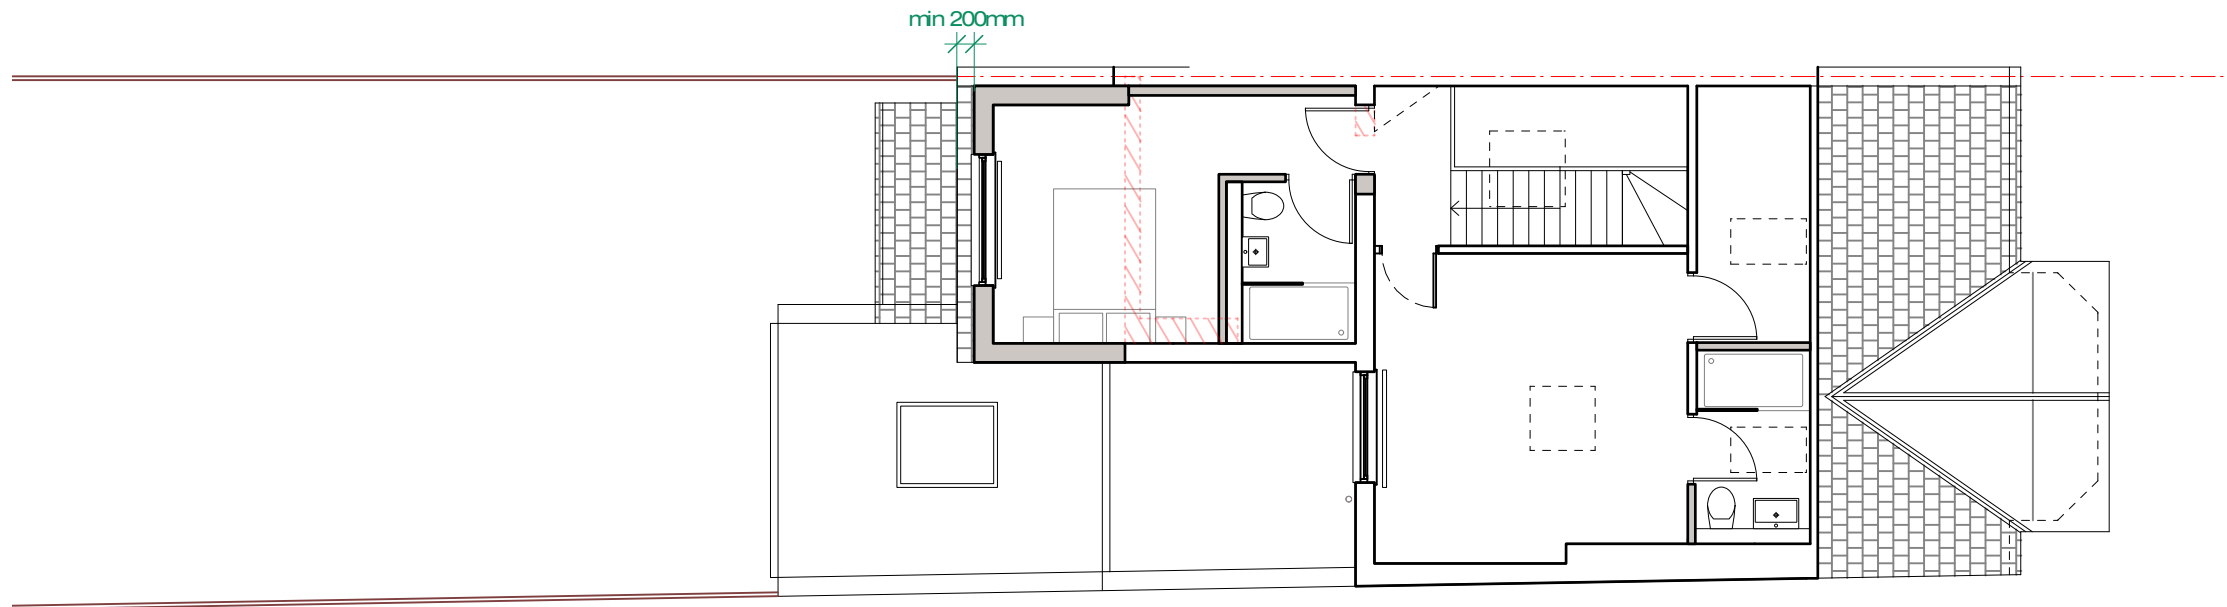


**2 - Proposed Second Floor Plan**  
Scale: 1:100

**Singh Fudge Architects**

Design Workspace  
15 Teddington Business Park  
London  
TW11 9BQ

t 02032898889  
www.singhfudge.com

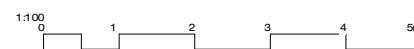

rev.	date	comment
A	05/12/2024	General amendments

NOTES: Do not scale from this drawing. All dimensions to be confirmed on site. Architect to be informed of any discrepancies before any action is taken. This drawing is copyright. © Singh Fudge Limited

project	1 Udney Park Road
drawing	Existing and Proposed Second Floor Plan
scale	1:100 @ISO A3
status	
drawing no.	<b>136-0112</b>
revision	<b>A</b>