


1 - Existing Side Elevation
Scale: 1:100

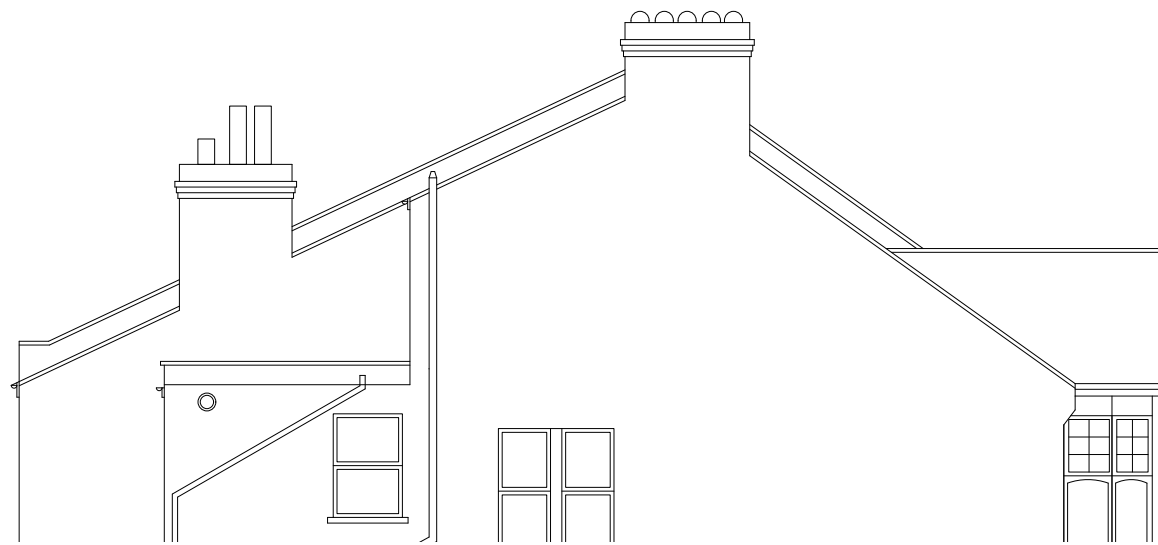

2 - Existing Rear Elevation
Scale: 1:100



3 - Existing Side Elevation
Scale: 1:100



4 - Existing Front Elevation
Scale: 1:100

Singh Fudge Architects

Design Workspace
15 Teddington Business Park
London
TW11 9BQ

t 02032898889
www.singhfudge.com

rev. date comment

NOTES: Do not scale from this drawing. All dimensions to be confirmed on site. Architect to be informed of any discrepancies before any action is taken. This drawing is copyright. © Singh Fudge Limited

project 1 Udney Park Road
drawing Existing Elevations
scale status 1:100 @ISO A3
drawing no. **136-0121**
revision

