






**Proposed Front Elevation**  
Scale 1:100@A3

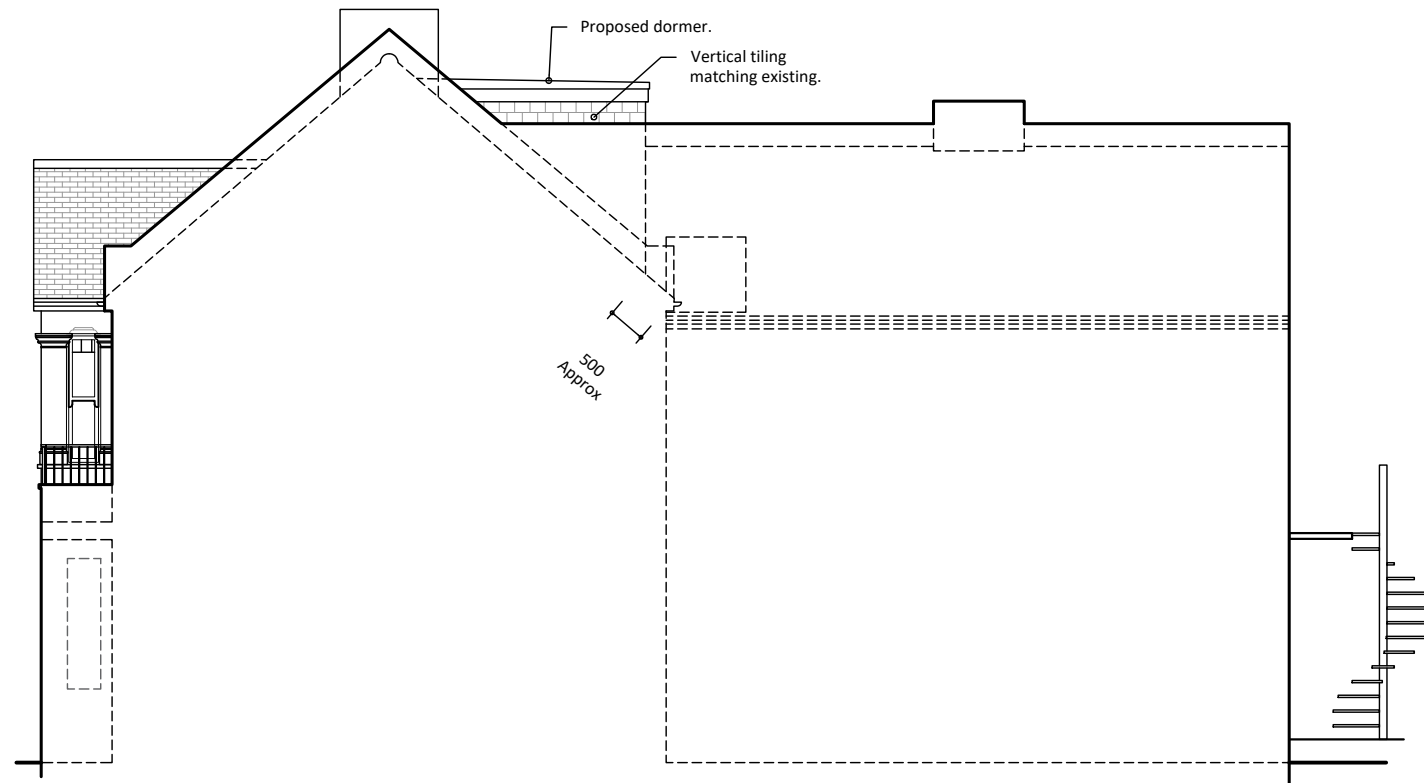

**Proposed RHS Elevation**  
Scale 1:100@A3

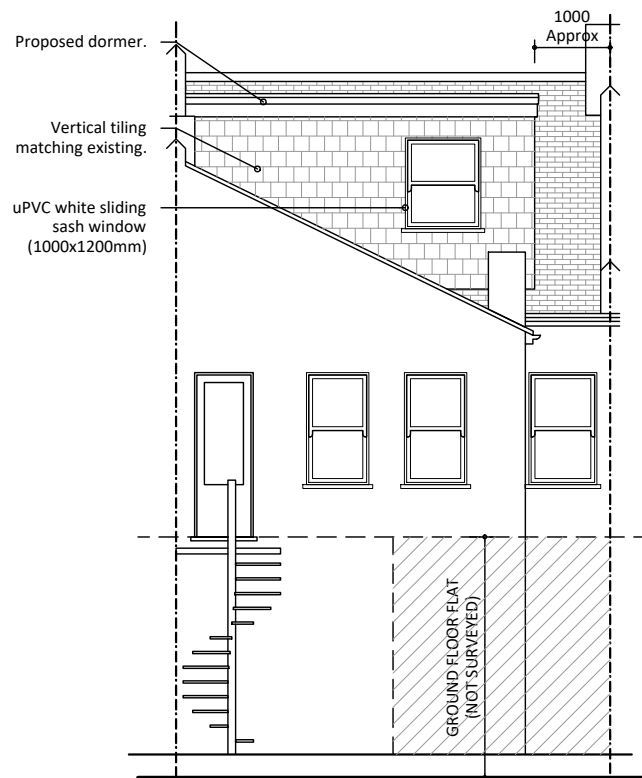

**Proposed Rear Elevation**  
Scale 1:100@A3

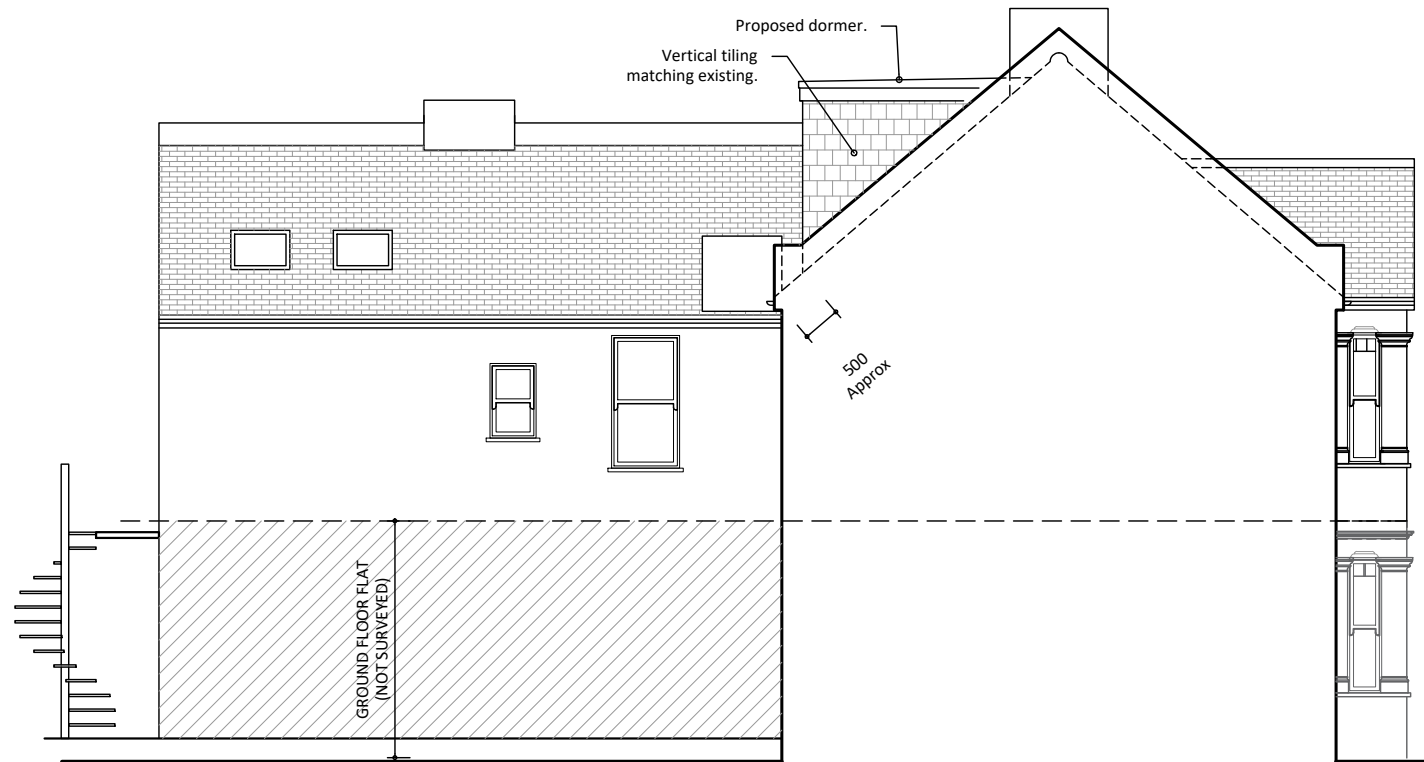

**Proposed LHS Elevation**  
Scale 1:100@A3

- Notes:**
1. The General Contractor is responsible for the verification of all dimensions on site and shall inform the contract administrator of any discrepancies.
  2. Existing foundations, lintels and wall to be exposed if required by Building Control for assessment and upgrading if found inadequate.
  3. It is the home owners responsibility to obtain party wall, line of junction or notice of adjacent excavation agreements.

**Drawings Approval:**

Name/Signature:	Date:

Date:	Description:	Rev.:
17.12.24	Internal height revised	A
16.12.24	Preliminary Drawings	Prelims

**LoftCraft**  
London

tel.: 0203 916 5305  
website: [www.loftcraft-london.co.uk](http://www.loftcraft-london.co.uk)

**Project:**  
22A Sidney Rd, London, TW1 1JR  
Loft conversion with rear dormer

**Client:**  
Mathilde Chadail & Jamie Mitchell

Drawing Title:	Drawing No:
Proposed Elevations	<b>P.01</b>
<b>Drawn by:</b> SK	
<b>Scale:</b> 1:100 @ A3	

