




Proposed Ground Floor Plan
Scale 1:100@A3

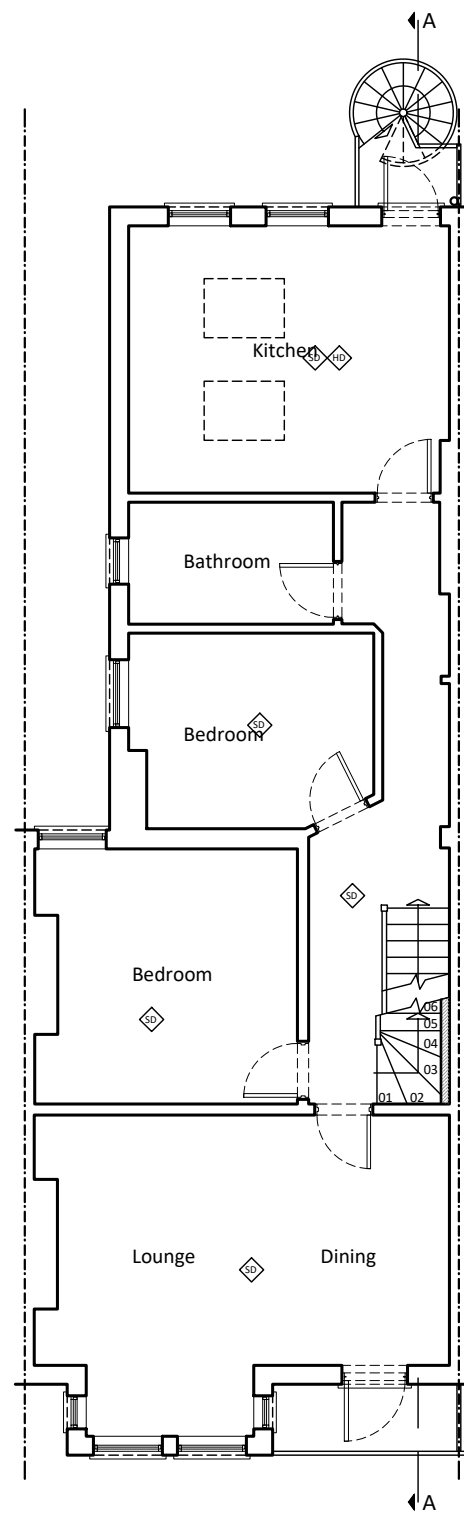

Proposed First Floor Plan
Scale 1:100@A3

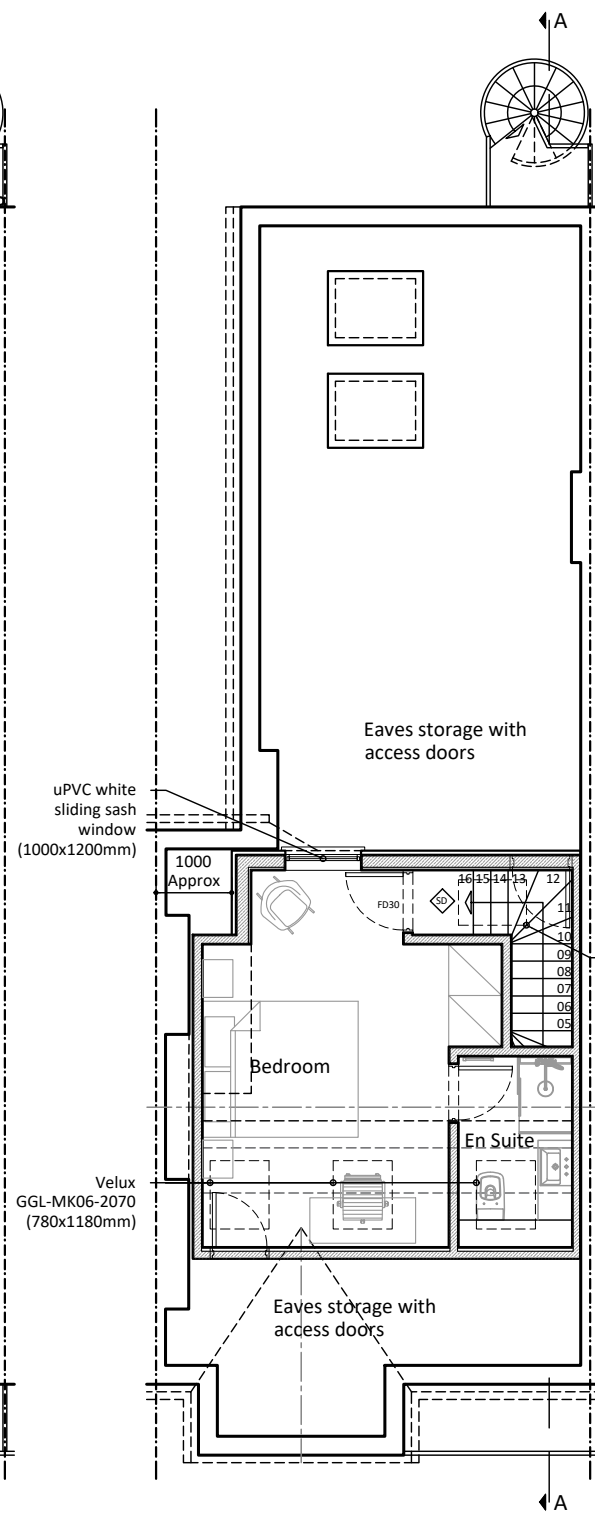

Proposed Second Floor Plan
Scale 1:100@A3

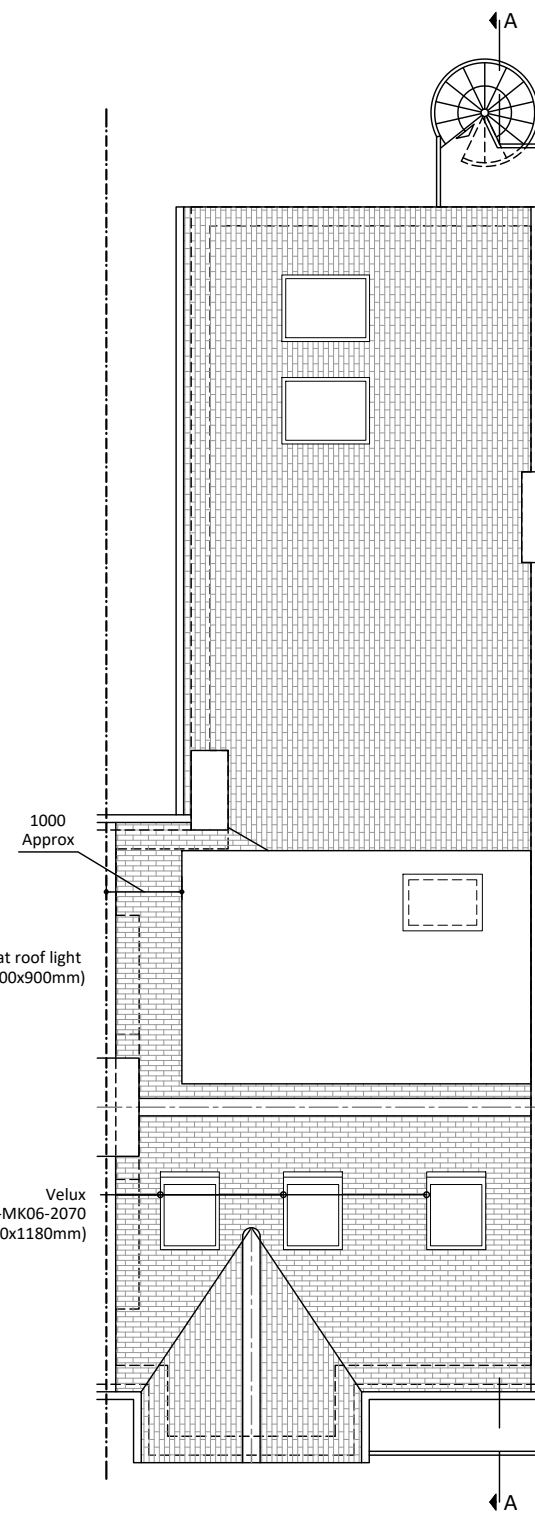

Proposed Roof Plan
Scale 1:100@A3

- Notes:**
1. The General Contractor is responsible for the verification of all dimensions on site and shall inform the contract administrator of any discrepancies.
 2. Existing foundations, lintels and wall to be exposed if required by Building Control for assessment and upgrading if found inadequate.
 3. It is the home owners responsibility to obtain party wall, line of junction or notice of adjacent excavation agreements.

Drawings Approval:

Name/Signature:	Date:

Date:	Description:	Rev.:
17.12.24	Internal height revised	A
16.12.24	Preliminary Drawings	Prelims

LoftCraft
London

tel.: 0203 916 5305
website: www.loftcraft-london.co.uk

Project:
22A Sidney Rd, London, TW1 1JR
Loft conversion with rear dormer

Client:
Mathilde Chadail & Jamie Mitchell

Drawing Title:	Drawing No:
Proposed Floor Plans	P.02
Drawn by: SK	
Scale: 1:100 @ A3	

