




1 Proposed Ground Floor
1 : 100

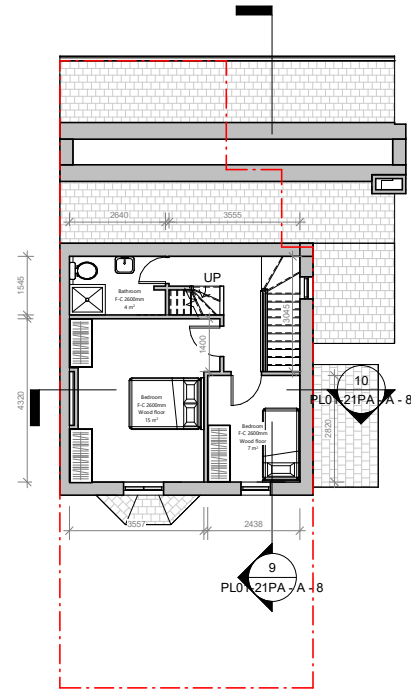


2 Proposed First Floor
1 : 100

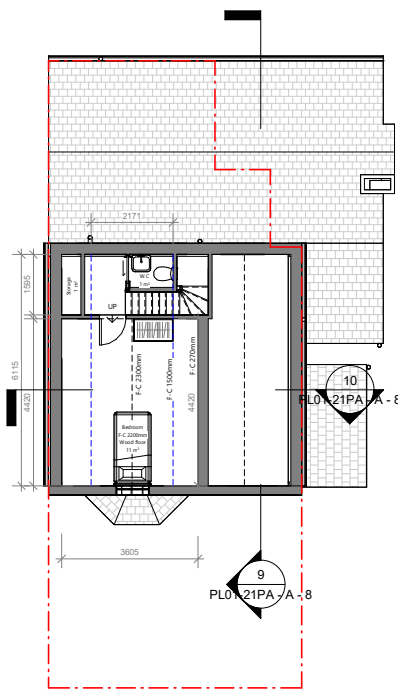


3 Proposed Loft
1 : 100

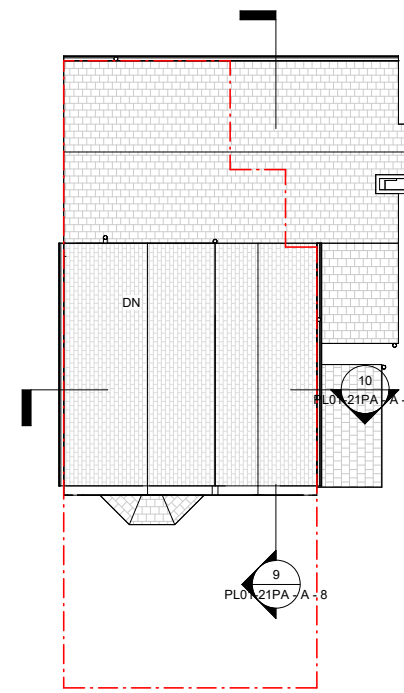


4 Proposed Roof
1 : 100

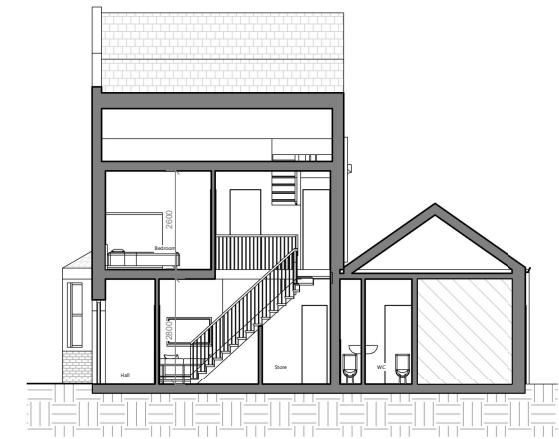

9 Proposed section AA
1 : 100

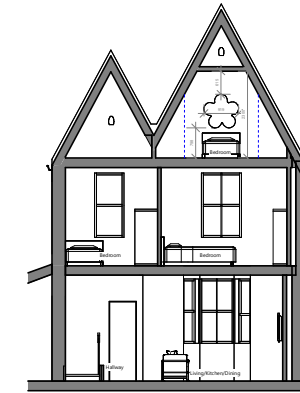


10 Proposed Section BB
1 : 100

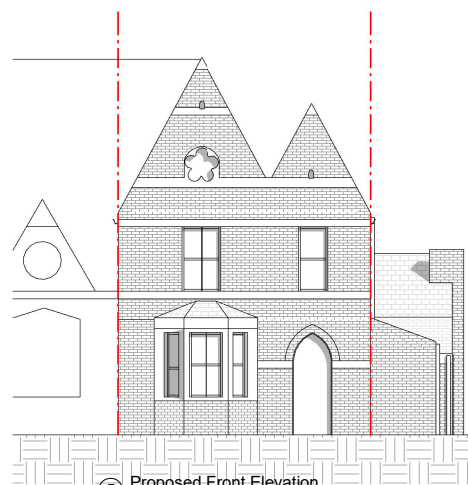


5 Proposed Front Elevation
1 : 100



6 Proposed Rear Elevation
1 : 100

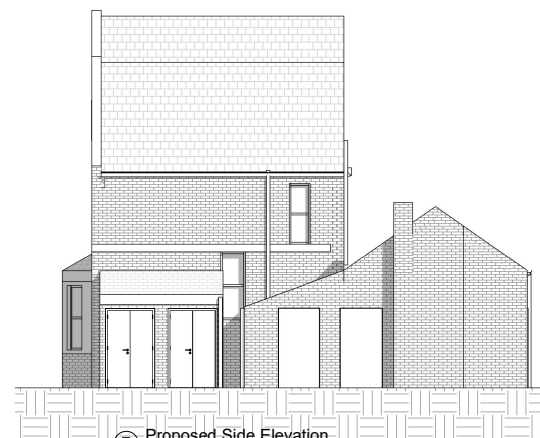

7 Proposed Side Elevation
1 : 100

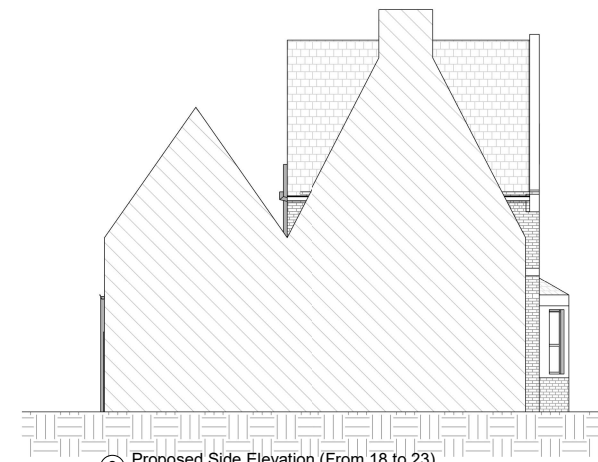

8 Proposed Side Elevation (From 18 to 23)
1 : 100

TOTAL GIA OF THE PROPERTY 118.7 m²

PROJECT Change of Use		
ADDRESS 21 Park Lane, Richmond TW9 2RA		
CLIENT NAME ---		
PROJECT STATUS Planning		
SHEET N PL01-21PA - A - 8	DRAWING TITLE Proposed Drawings	
DESIGNED BY: Goplans	DRAWN BY: AS	CHECKED BY: Goplans
DATE 11/06/2024	SCALE As Indicated @ A1	
<p>..... Demolished existing</p> <p>----- Item above cut</p> <p>----- Headheight of 1.8m (estimated)</p> <p>--- Roof lights</p> <p>All dimensions to be cross-checked on site prior to completing drawings for a party wall process, ordering and/or structural purposes</p>		



VISUAL SCALE 1:100