

Notes

All works to be carried out in accordance with current building Regulations.

All dimensions / levels to be checked and verified on site before Commencing any work and any discrepancies to be reported to the office immediately.

This drawing to be read in conjunction with contract documents, project working drawings, specification, all consultants / specialist drawings, details and specification.


All materials to be used in the construction of the external surfaces of the new works shall match those in the existing building.

Do not scale from this drawing except for planning drawings. Only figured dimensions to be taken.

This drawing is copyright © 2023. Modifications to this drawing may only be carried out by GDB

Must not be reproduced in part or in whole in any form without the prior permission of GDB


This proposal must not be used for any other purpose other than stated above.

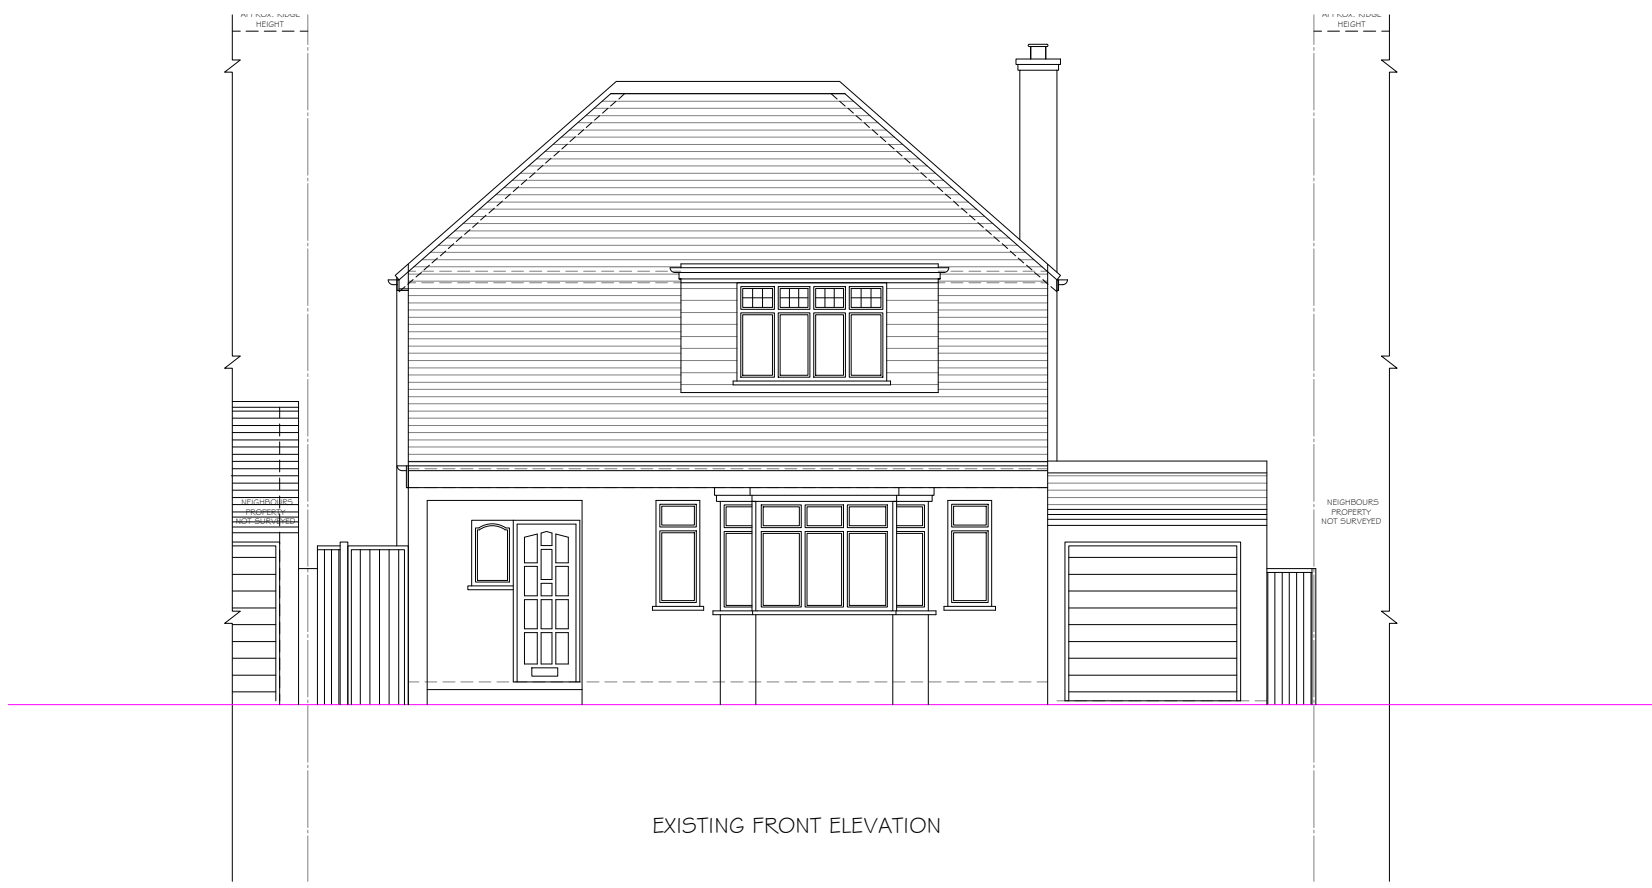

EXISTING FRONT ELEVATION



EXISTING REAR ELEVATION

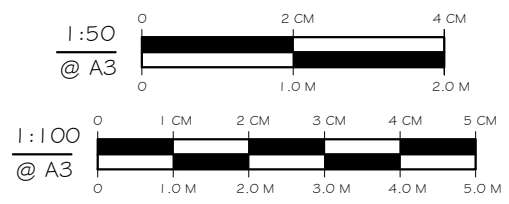

02038467958
 INFO@GOODDESIGNBUILD.CO.UK
 9 FISHERS LANE, CHISWICK, W4 1RX

PROJECT:
 LOFT AND TWO-STOREY
 EXTENSION

STAGE:
 PLANNING DRAWINGS

CLIENT:
 VENKATA VENDRA

SITE:
 63 ORMOND DRIVE,
 HAMPTON, TW12 2TP

DRAWING TITLE:
 EXISTING ELEVATIONS

SCALE: 1:100 | SIZE: A3

DATE: DECEMBER 24

DRAWING NO: E105 | REVISION: A