



Front Elevation

1:100




South-East Elevation

1:100




Rear Elevation

1:100

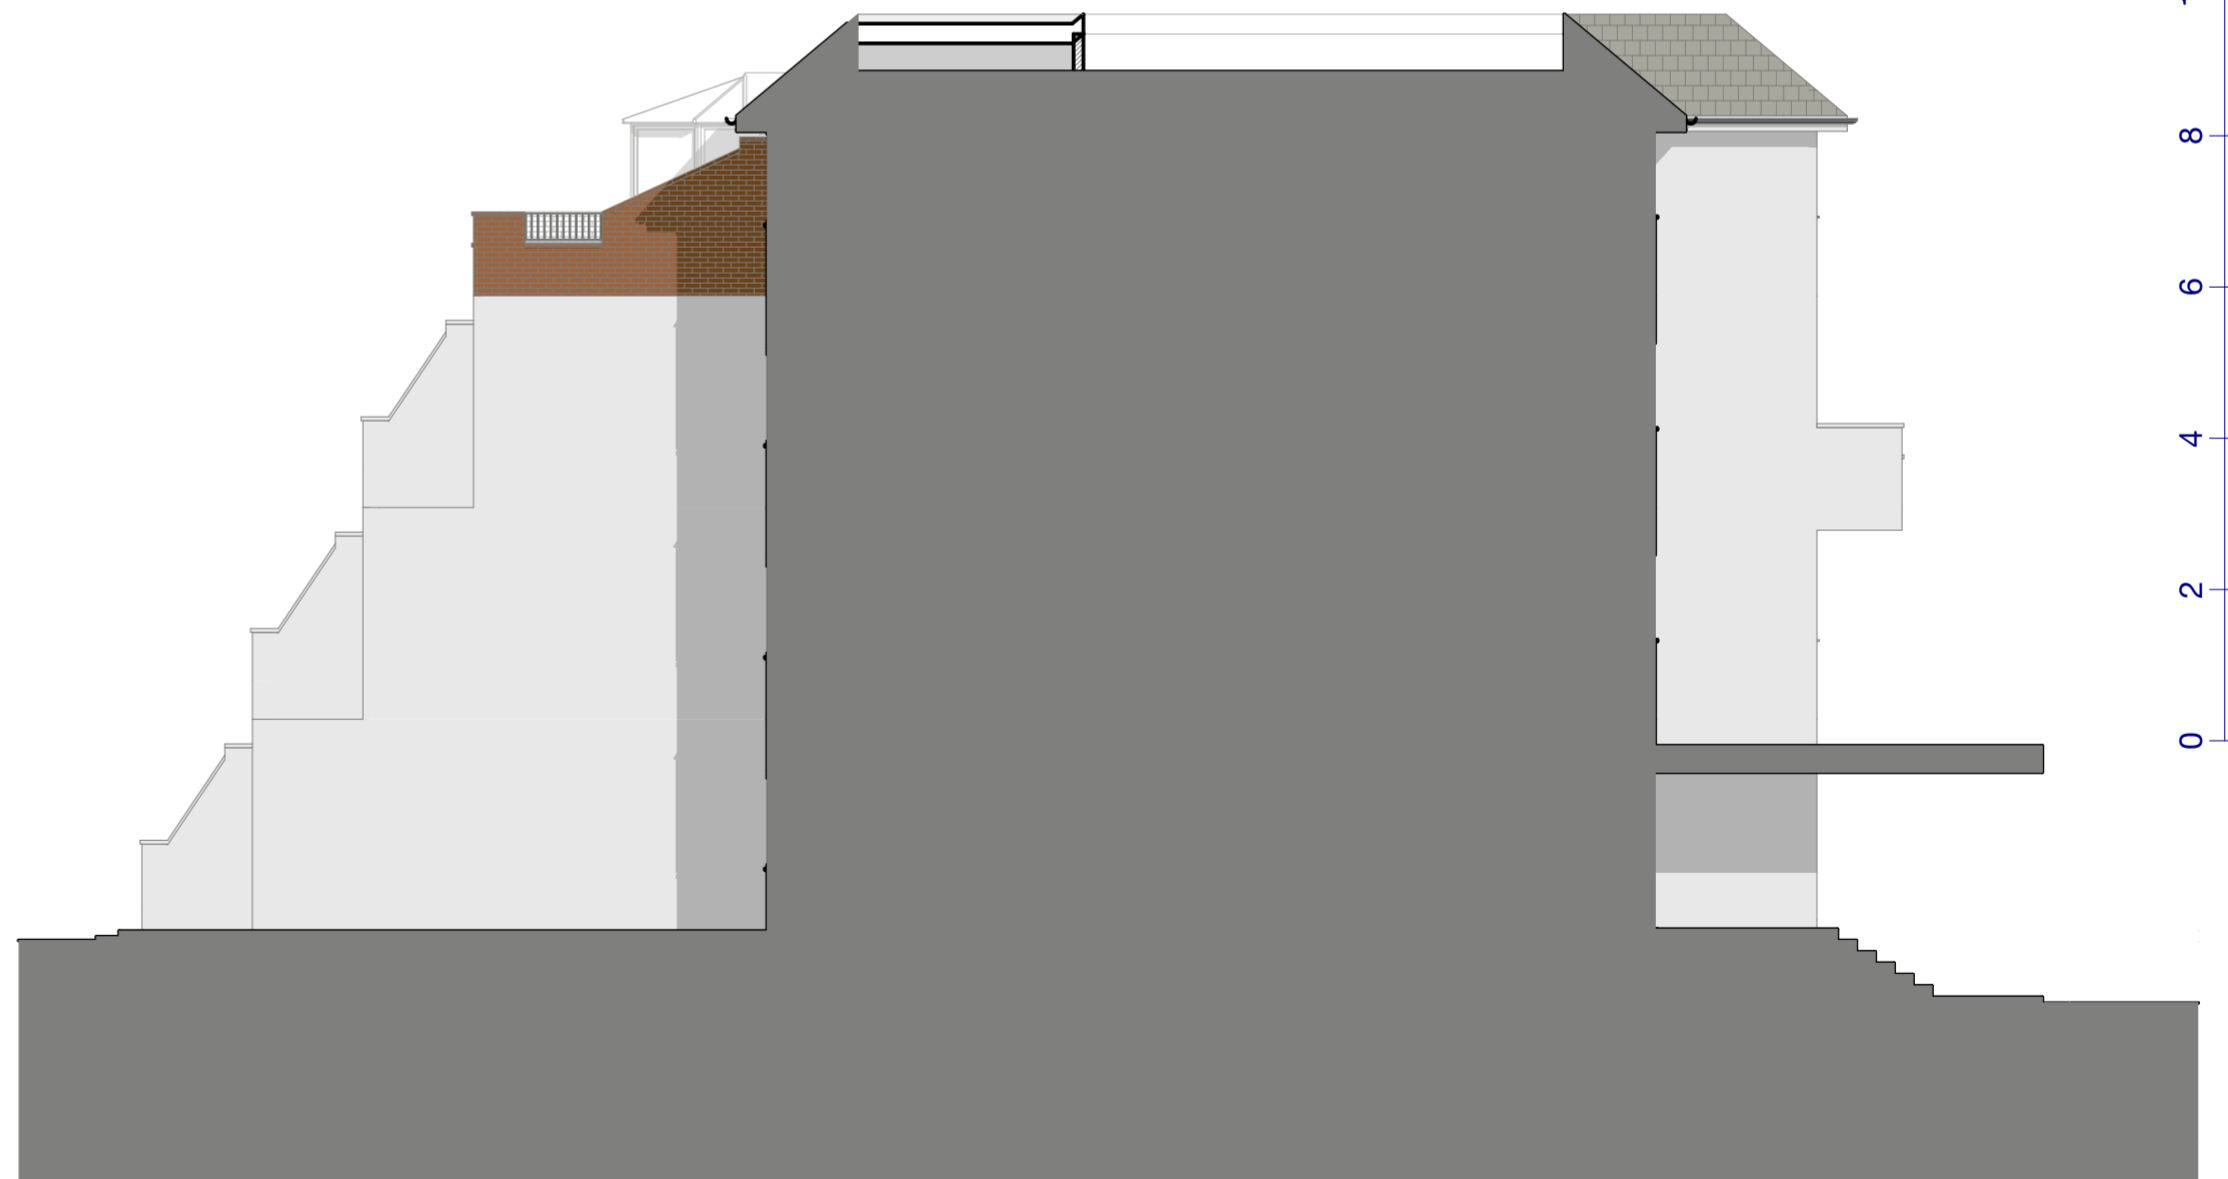

North-West Elevation

1:100

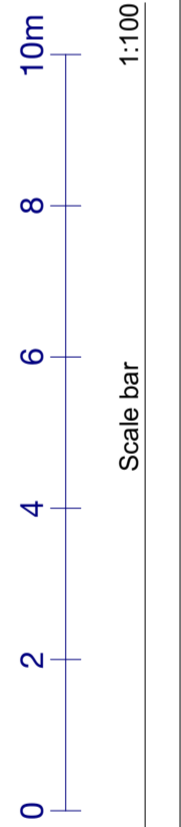

SIMON MERRONY ARCHITECTS



34 Thames Street
Sunbury-on-Thames
TW16 6AF

Notes
Drawings to be read in conjunction with General Notes sheet BR01, and all associated schedules and specifications documents.
Do not scale from this drawing. All dimensions to be site checked and verified. Any deviations to be reported and confirmed. If in doubt ask.
No encroachment is permitted over adjoining neighbours' boundary without prior written agreement between both parties. True line of boundary and ownership to be established on site.
All work to be in accordance with Building Regulations and relevant British Standards. All materials to be of sound quality and fit for the purpose for which they are intended.

All specialist sub contractor design drawings to be provided to Architect for sign off.
Contractor should make themselves aware of any project specific requirements and approvals such as planning permissions, party wall notices, utility build over agreements, arboricultural method statements etc.
Simon Merrony Architects Limited has prepared this document in accordance with the instructions of the Client under the agreed appointment.
This document is for the sole and specific use of the Client. Simon Merrony Architects shall not be responsible for any use of its contents for any purpose other than that for which it was prepared and provided.

This drawing must not be used on site unless issued for construction.
Should the Client pass copies of this document to other parties, this should be for co-ordination purposes only. In this case no professional liability or warranty shall be extended to the other parties without the explicit written agreement of Simon Merrony Architects Limited.
© Simon Merrony Architects 2024

Revision	Date	Comment	Published by	Job Title
-	-	-	-	-

19 Quay West Court
19 Ferry Road
Teddington TW11 9NH

Drawing Name
Existing Elevations

Drawing Status
BUILDING REGULATIONS
Published by SG Date 20/12/2024
Checked by SM Date 20/12/2024

Drawing Scale
As Shown @ A2
Drawing no. **2024/17/S03** Revision .