



LOCATION PLAN - NOT TO SCALE

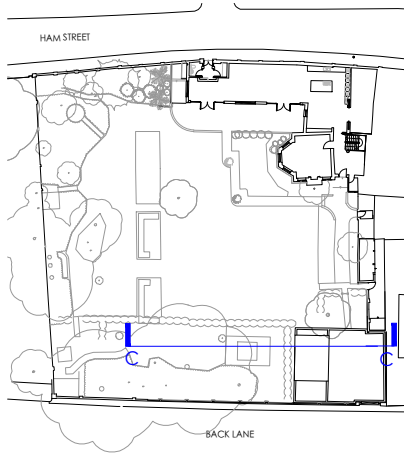

Stokes House

Bench House/The Bench

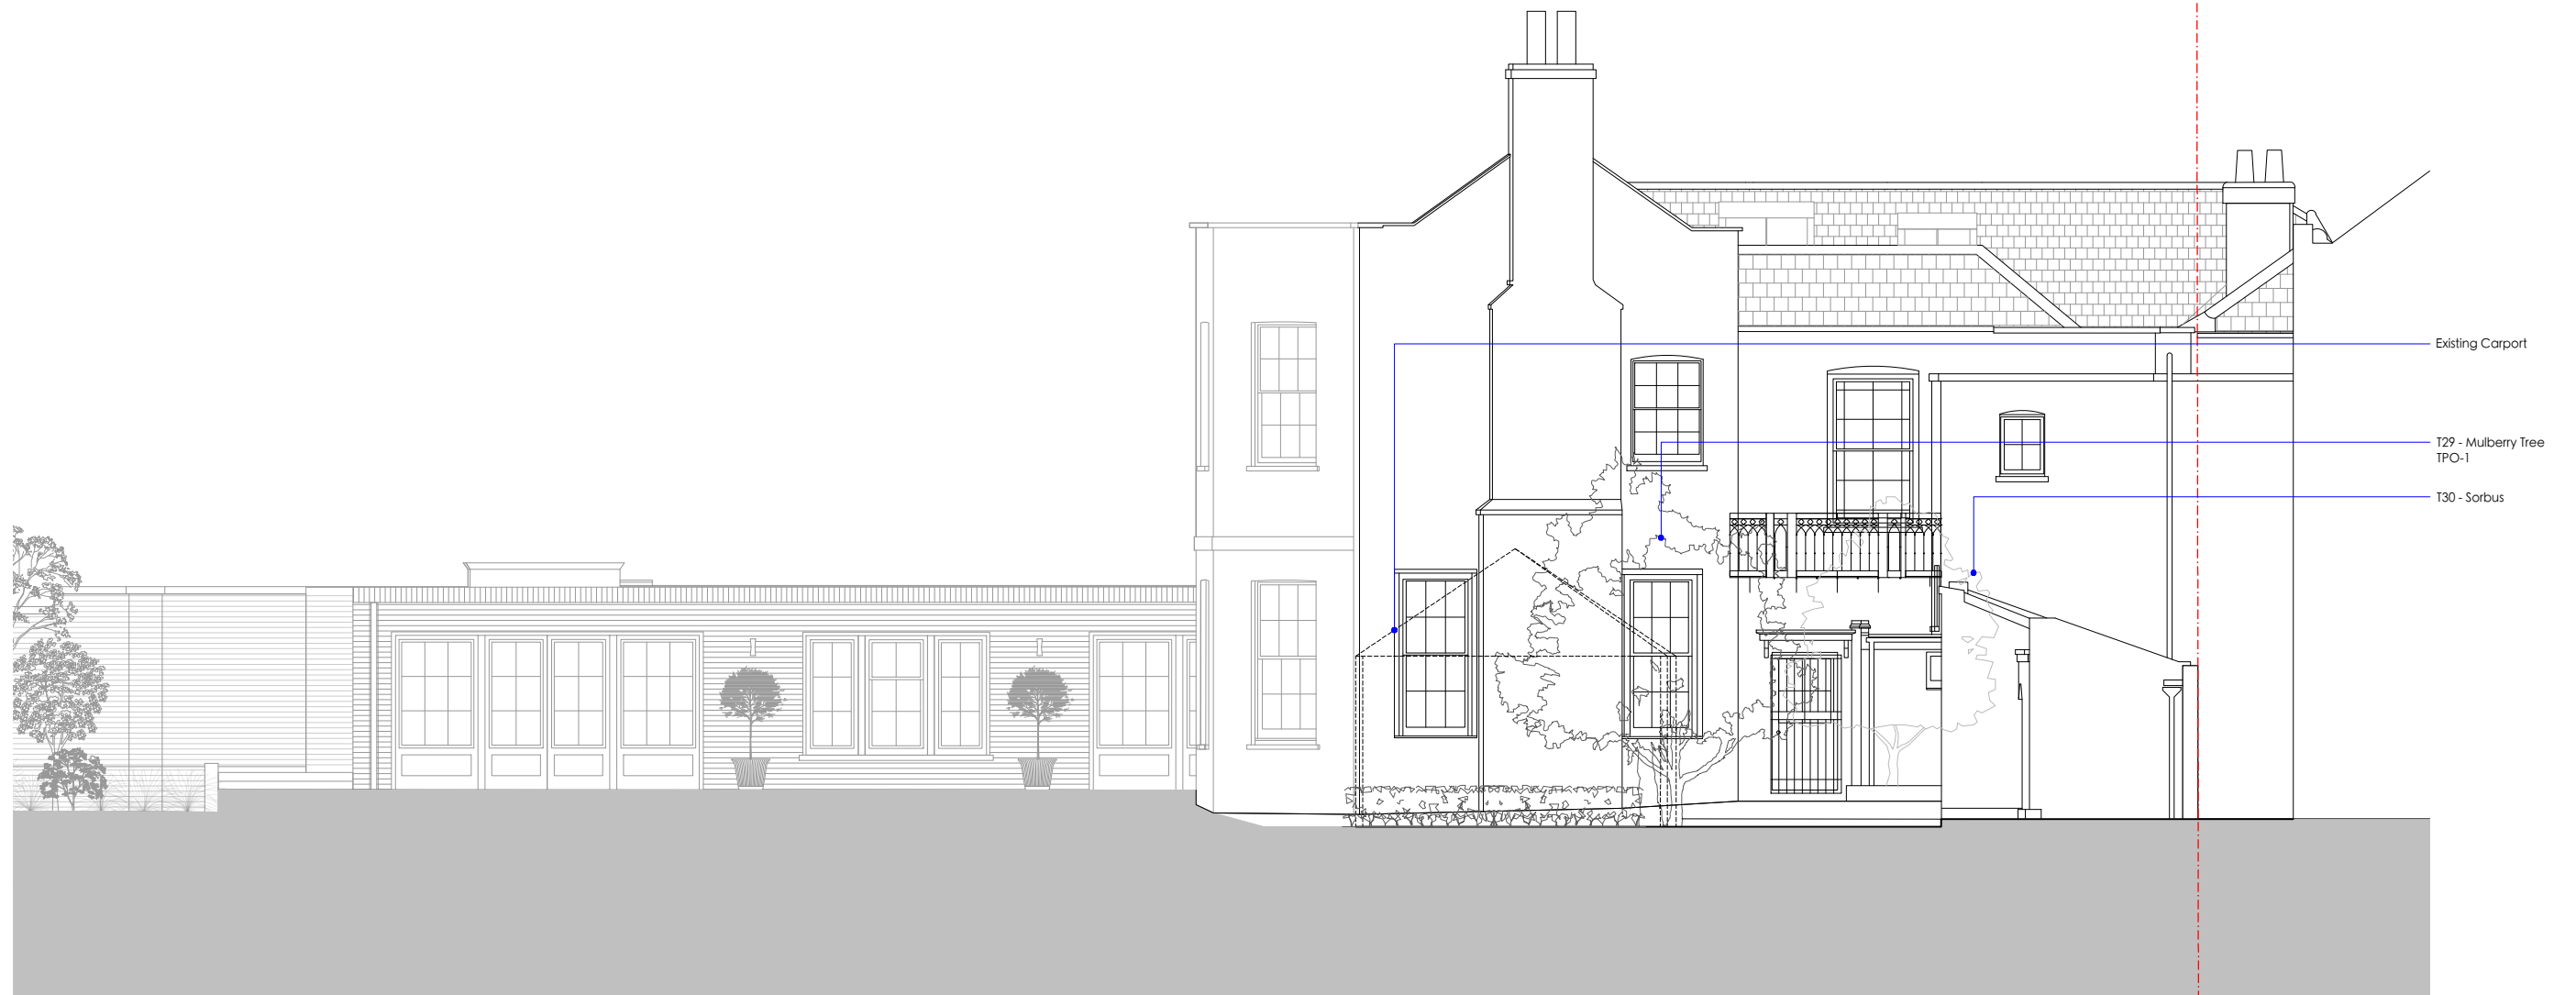

Existing Carport
T29 - Mulberry Tree
TPO-1
T30 - Sorbus

revisions

MICHAEL JONES ARCHITECTS

020 8948 1863 | 129 Kew Road, Richmond, TW9 2PN
www.mjarchitects.co.uk | studio@mjarchitects.co.uk

job title

Stoke House, Ham Street

client

Sean & Sarah McNicholas

drawing title

Existing West Elevation CC

drawing number

1939.01.03.Exg.08.062

scale 1:100@A3

date Dec 2024

rev drawn by KH

- checked by AB