
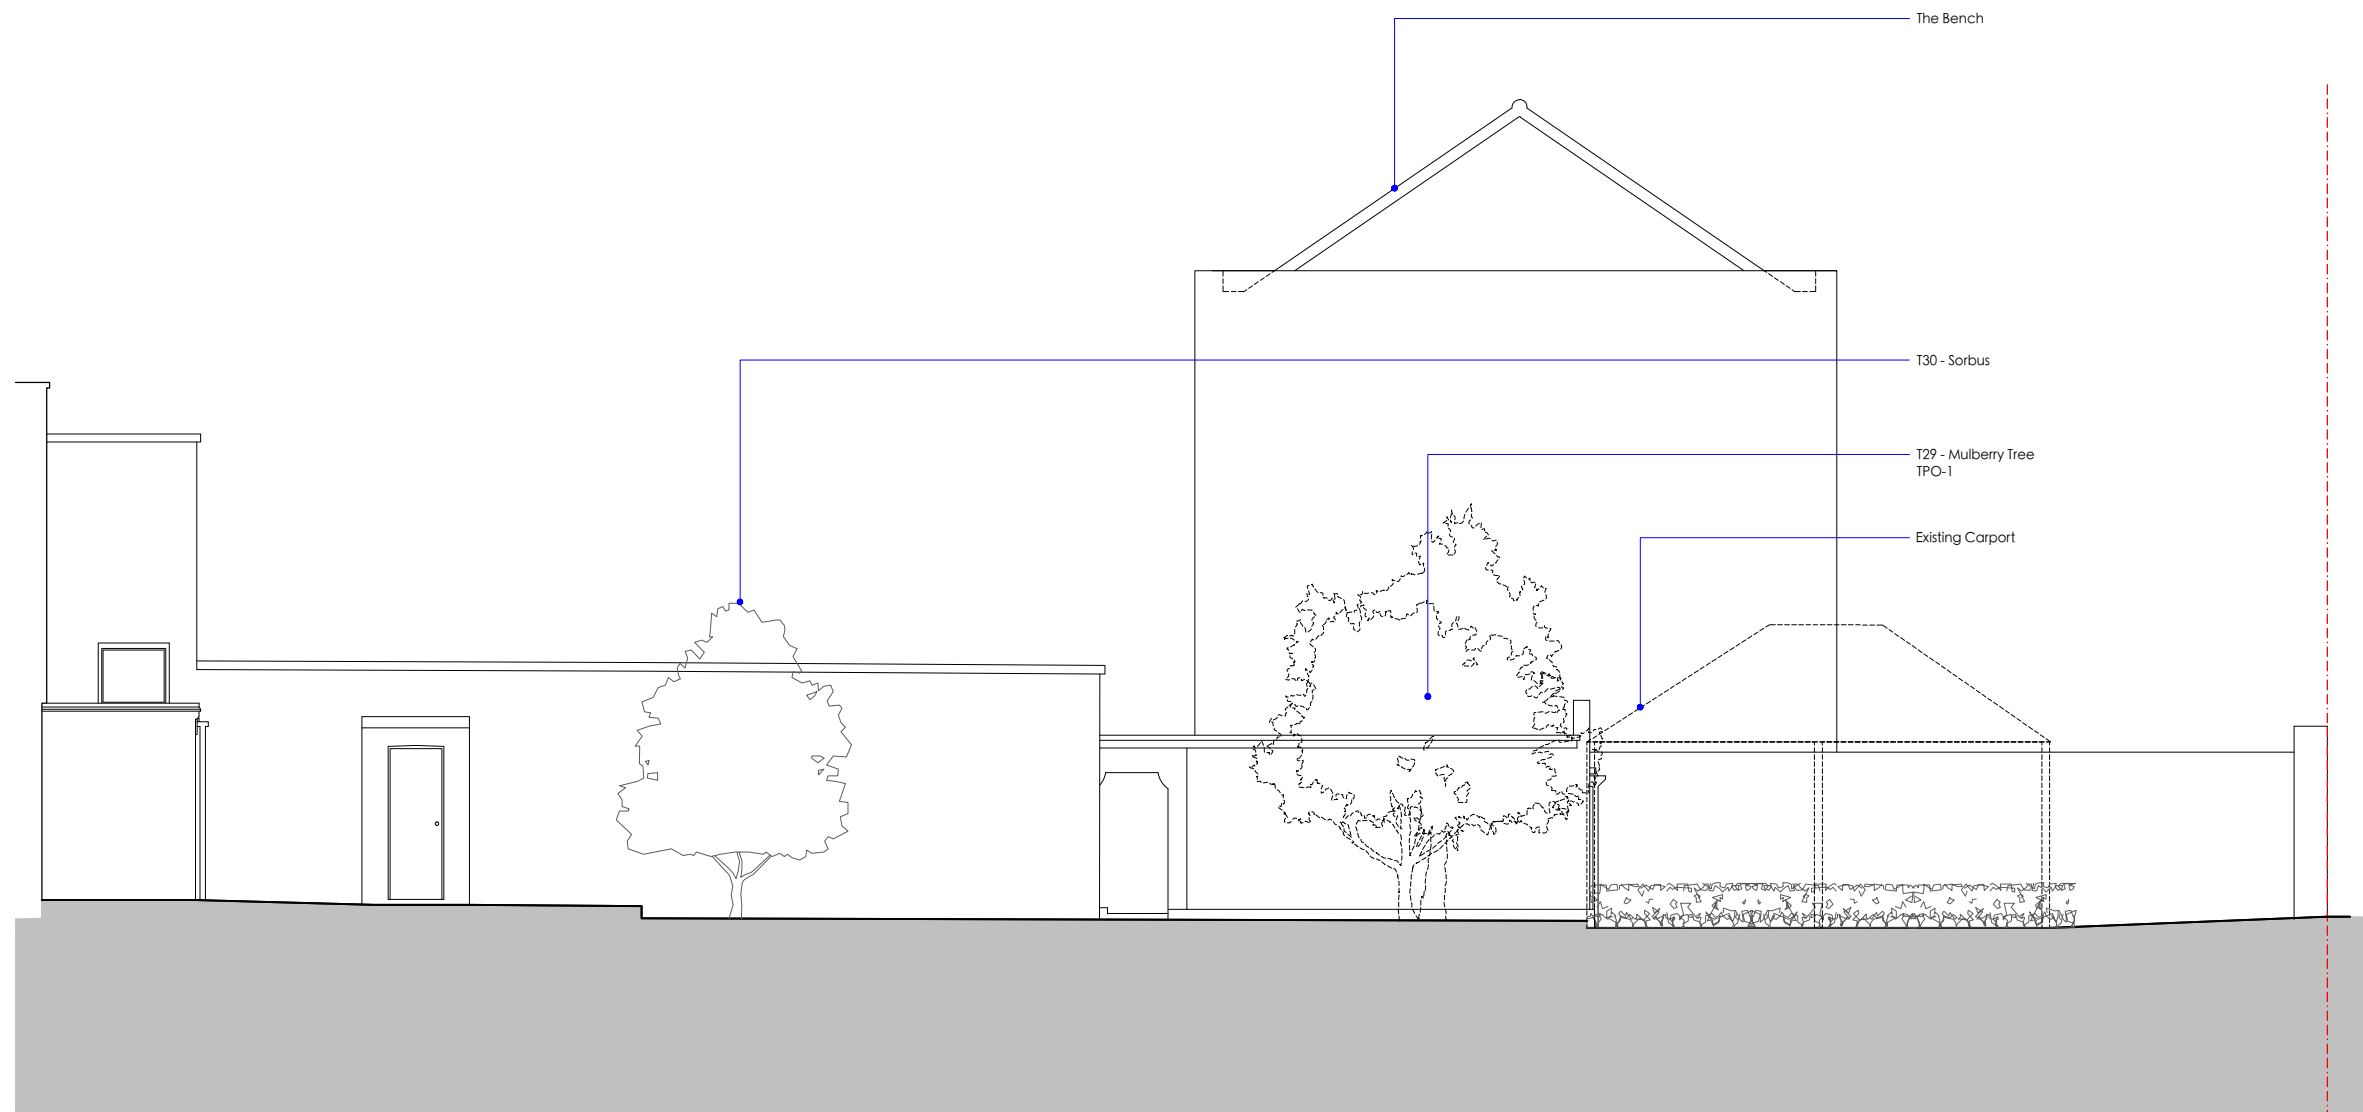


LOCATION PLAN - NOT TO SCALE

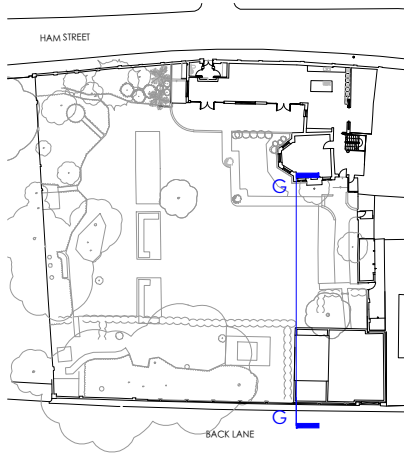

revisions

MICHAEL JONES ARCHITECTS

020 8948 1863 | 129 Kew Road, Richmond, TW9 2PN
 www.mjarchitects.co.uk | studio@mjarchitects.co.uk

job title

Stoke House, Ham Street

client

Sean & Sarah McNicholas

drawing title

Existing North Elevation GG

drawing number

1939.01.03.Exg.08.064

rev

-

scale 1:100@A3

date Dec 2024

drawn by KH

checked by AB