



O1 EXISTING ATM ROOM PLAN scale 1:50

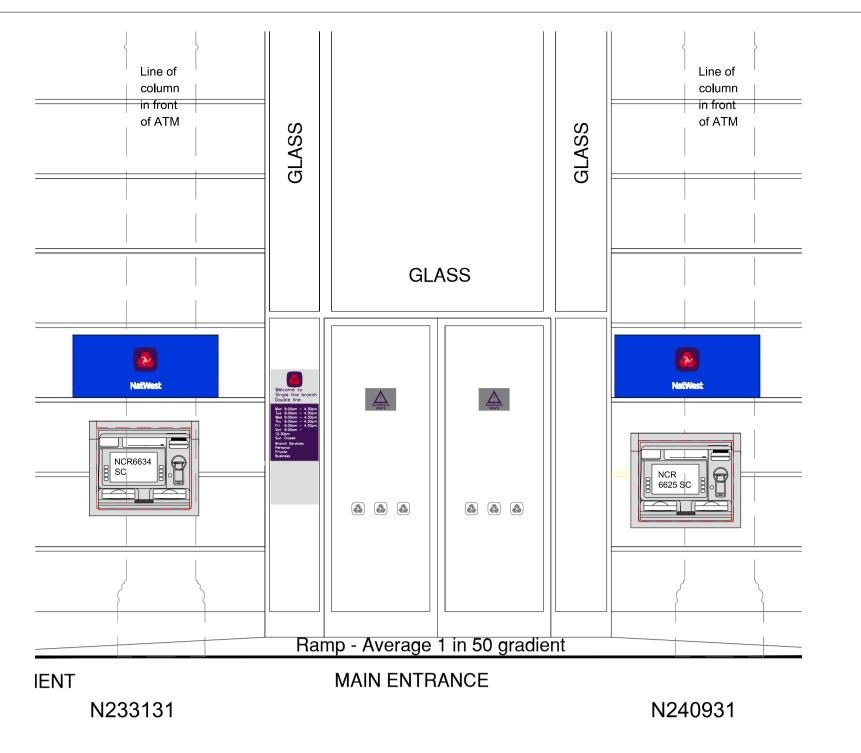


02 EXISTING EXTERNAL WALL ELEVATION scale 1:25

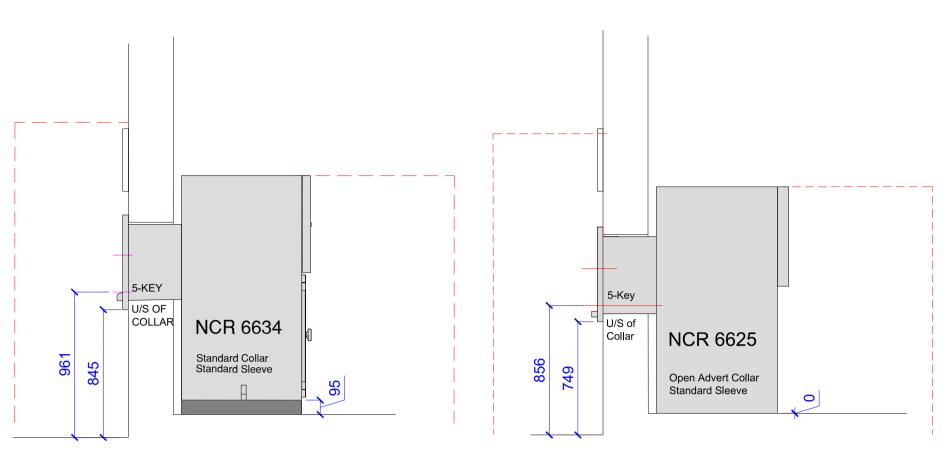


N233131 N240931


03 EXISTING ATM SECTION scale 1:25

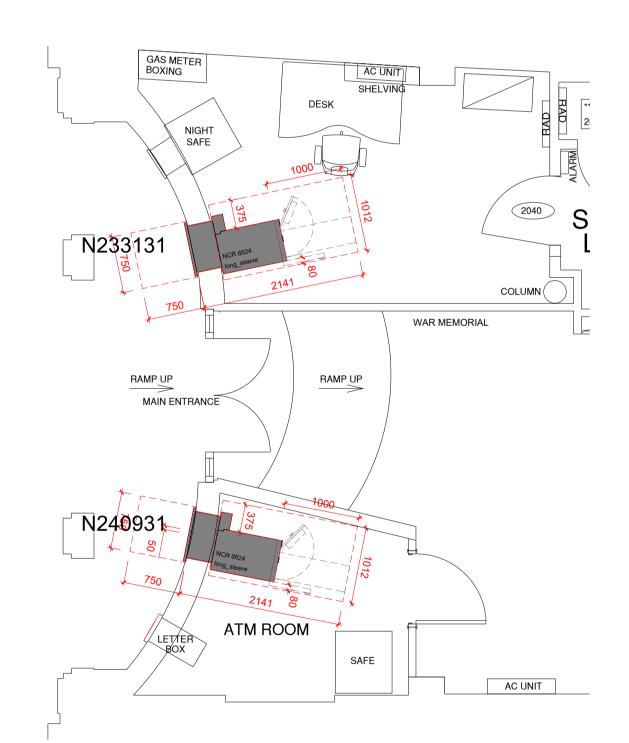

PROPOSED ATM ROOM PLAN scale 1:50

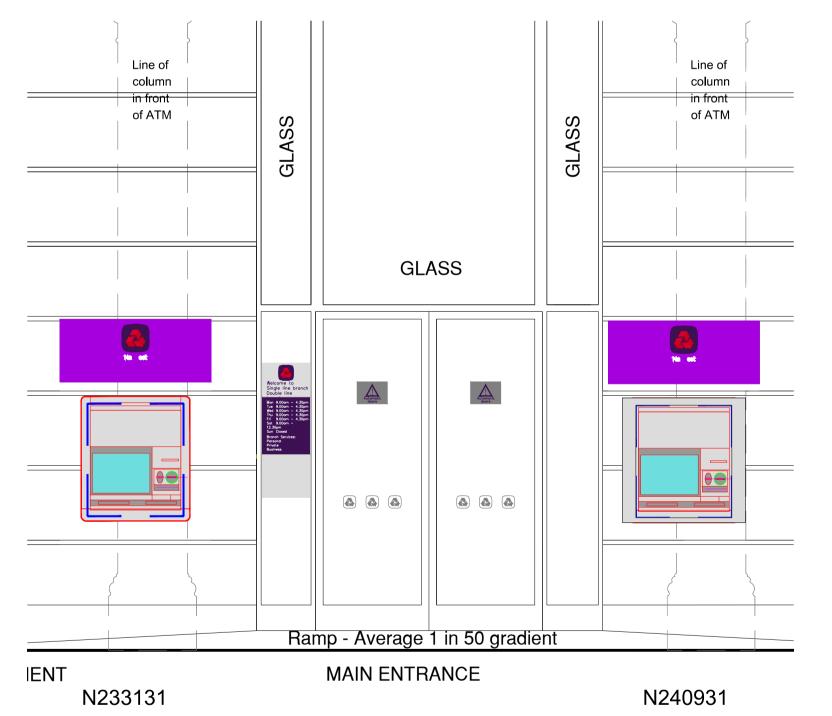

PROPOSED EXTERNAL WALL ELEVATION scale 1:25

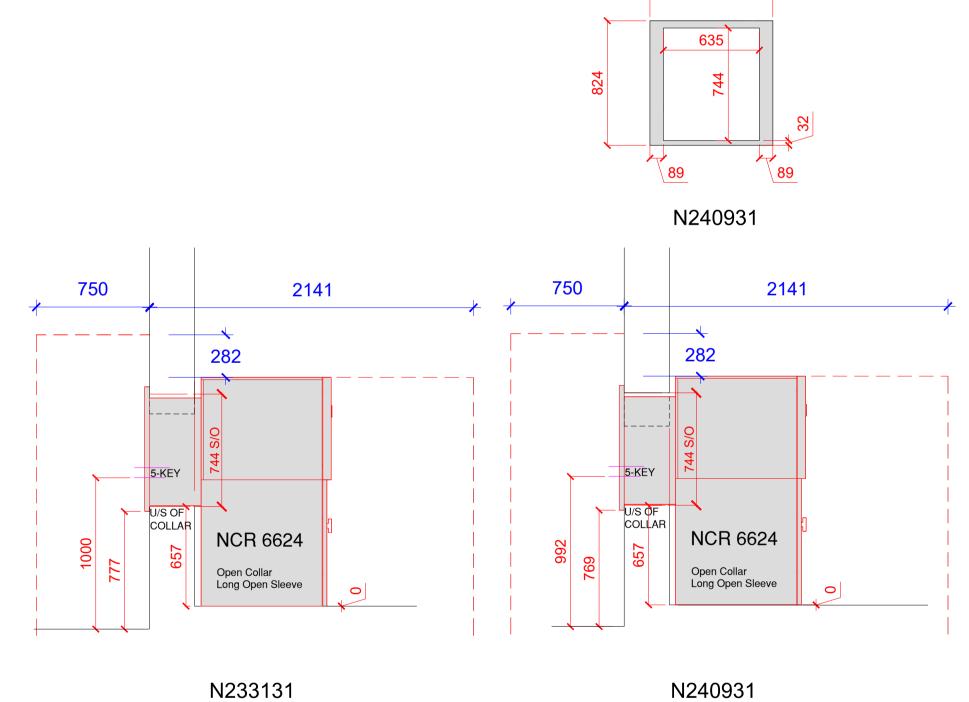

PROPOSED ATM SECTIONS scale 1:25

Rev.	Description	Ву	Date
1	Tablets replaced with sign surrounds and ATM standard collars replaced with Open collars.	GH	28/08/2024
2	Omit new collars surround signs and install new tablets sign.	GH	10-Sep-24

NOTES:

1. EXTERNAL REMOVALS:

1.4. Remove tablets.

the right.

2.3. Install 1-no scar plate. 2.4. Install new tablet signs.

3. DECORATION & FINISHES:

2.5. Reconnect power and data.

2. PROPOSED:

Guide.

4. M&E and I.T.:

required.

5. SECURITY:

6. NOTES:

components.

in branch property file.

1.1. Contractor to review asbestos register

1.2. Disconnect power, alarm, data & IT

from ATM's to be removed 1.3. Remove existing ATM's & Plinth.

2.1. Alter apertures to suit new ATM's

2.2. Install new ATM's. (Direct to floor)

All affected areas to be made good and

Scope of Works and NatWest Design

finished to match existing, to Contractors

Adapt existing power and data to suit new

ATM's. Install new power and data where

Adapt existing ATM security alarms to new

 Structural engineers survey required to assess transport route over basement


• DDA Non-compliant due to gradient.

ATM. Where required install new

setting out. Raising heads by approx

130mm for N233131 & 220mm for N240931. N240931 to move 50mm to

DEVICE SCHEDULE Exisiting Device to be Proposed Device Type Device Location SAI Present DDA Compliant Device ID removed EXT. TTW 6624 N233131 6634 N240931 EXT. TTW

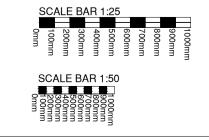



	` '	•		·		
	MAIN CONT	RACTOR		CONTRACT		
	ISG			GRP-NatWest SSTP 2024		
	SCALE			SITE		
-	1:50, 1:25 &	1:20 @ A1		RICHMOND - 22 George Street,		
	DRAWING STATUS CONSTRUCTION			Hemingford House, 7 Glebe I		
				TITLE		
				GROUND FLOOR PLAN - EXTE		
	REVISION	2		DRAWING NUMBER		
	DATE	040/00/0004		NIMICOTODA DO NIMO COAZOA E		

(C) Thes	e drawings are Not	to be copied or reproduced in any form witho	ut the written	permission and	Full consent of ISG Plc		
MAIN CONTRACTOR		CONTRACT	JOB#	DATE	DRAWN BY		
ISG		GRP-NatWest SSTP 2024		25/07/24	GH		
SCALE		SITE		DESIGN ARCH	DESIGN ARCHITECT		
1:50, 1:25 & 1:20 @ A1		RICHMOND - 22 George Street, Richmond, Surrey, TW9 1JW		ISG DESIGN	ISG DESIGN		
DRAWING STATUS CONSTRUCTION		Hemingford House, 7 Glebe Road, Huntingdon, PE29 7DN Tel: 01480 423 500 Fax: 01480 412 043					
		TITLE					
		GROUND FLOOR PLAN - EXTERNAL EXISTING AND PROPOSED ATM REPLACEMENT					
REVISION	2	DRAWING NUMBER	SHEET1 of 1				
DATE	210/09/2024	NWSSTP24-P2-NWB-601731-EXT-ISG-001-02					