

EXISTING SECTIONAL ELEVATION 1

SCALE 1:100 @ A3




EXISTING SECTION 2

SCALE 1:100 @ A3

NOTES


1. ALL DIMENSIONS TO BE CHECKED ON SITE.
2. THIS DRAWING HAS BEEN DRAWN TO SCALE, AS SHOWN, FOR THE PURPOSE OF OBTAINING LOCAL AUTHORITY APPROVAL.

BAR SCALE:

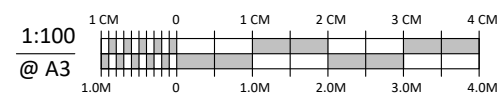

REVISIONS:

Drawing Title:	EXISTING
Property Address:	26 AMYAND PARK ROAD, LONDON, TW1 3HE.
Date:	JUNE 2023
Scale @ A3:	1:100
Drawing Number:	SC 23111 / SV 03

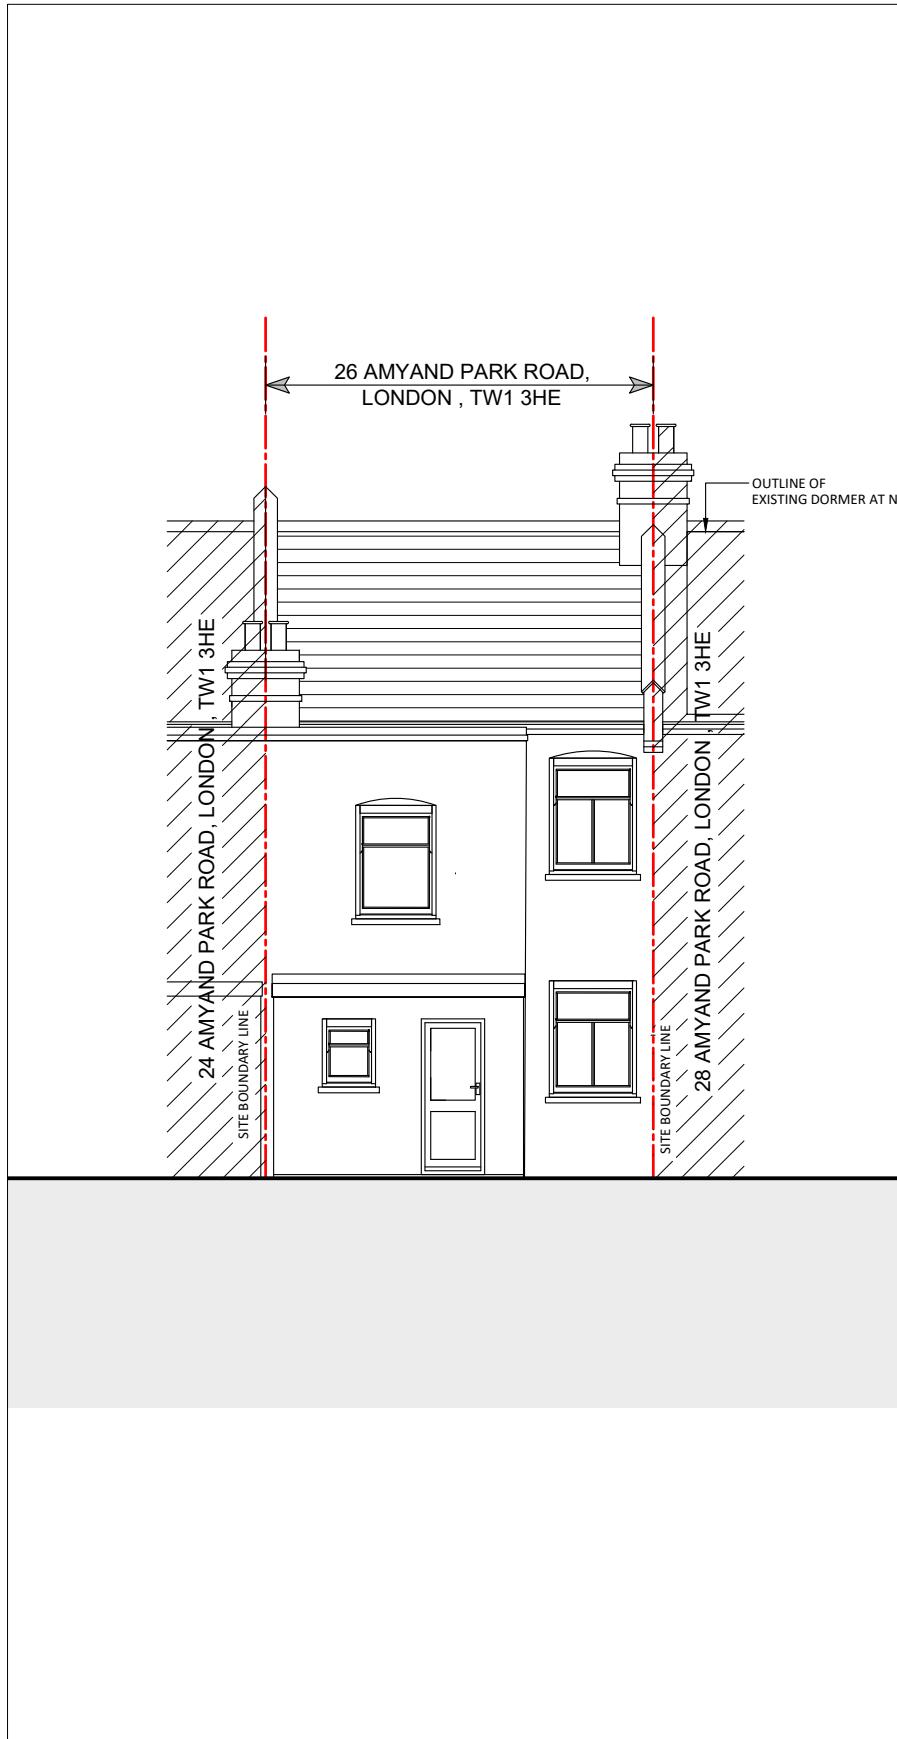

EXISTING REAR ELEVATION
SCALE 1:100 @ A3


Streetwise™



SITE LOCATION PLAN
AREA 2 HA
SCALE 1:1250 on A4
CENTRE COORDINATES: 516306, 173601



Supplied by Streetwise Maps Ltd
www.streetwise.net
Licence No: 100047474
22/06/2023 15:11

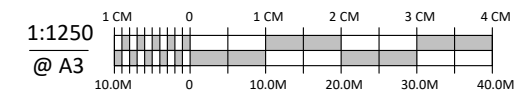


SITE LOCATION PLAN
SCALE 1:1250 @ A3

NOTES

1. ALL DIMENSIONS TO BE CHECKED ON SITE.
2. THIS DRAWING HAS BEEN DRAWN TO SCALE, AS SHOWN, FOR THE PURPOSE OF OBTAINING LOCAL AUTHORITY APPROVAL.

BAR SCALE:

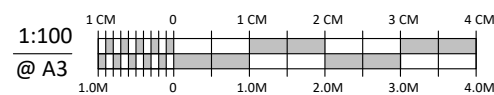

REVISIONS:

Drawing Title: EXISTING
Property Address: 26 AMYAND PARK ROAD, LONDON, TW1 3HE.
Date: JUNE 2023
Scale @ A3: 1:100 & 1:1250
Drawing Number: SC 23111 / SV 05



EXISTING SECTION 3

SCALE 1:100 @ A3




EXISTING FRONT ELEVATION

SCALE 1:100 @ A3

NOTES



1. ALL DIMENSIONS TO BE CHECKED ON SITE.
2. THIS DRAWING HAS BEEN DRAWN TO SCALE, AS SHOWN, FOR THE PURPOSE OF OBTAINING LOCAL AUTHORITY APPROVAL.

BAR SCALE:

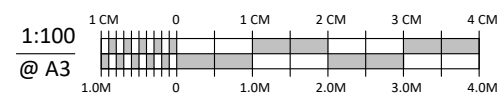

REVISIONS:

Drawing Title:	EXISTING
Property Address:	26 AMYAND PARK ROAD, LONDON, TW1 3HE.
Date:	JUNE 2023
Scale @ A3:	1:100
Drawing Number:	SC 23111 / SV 04

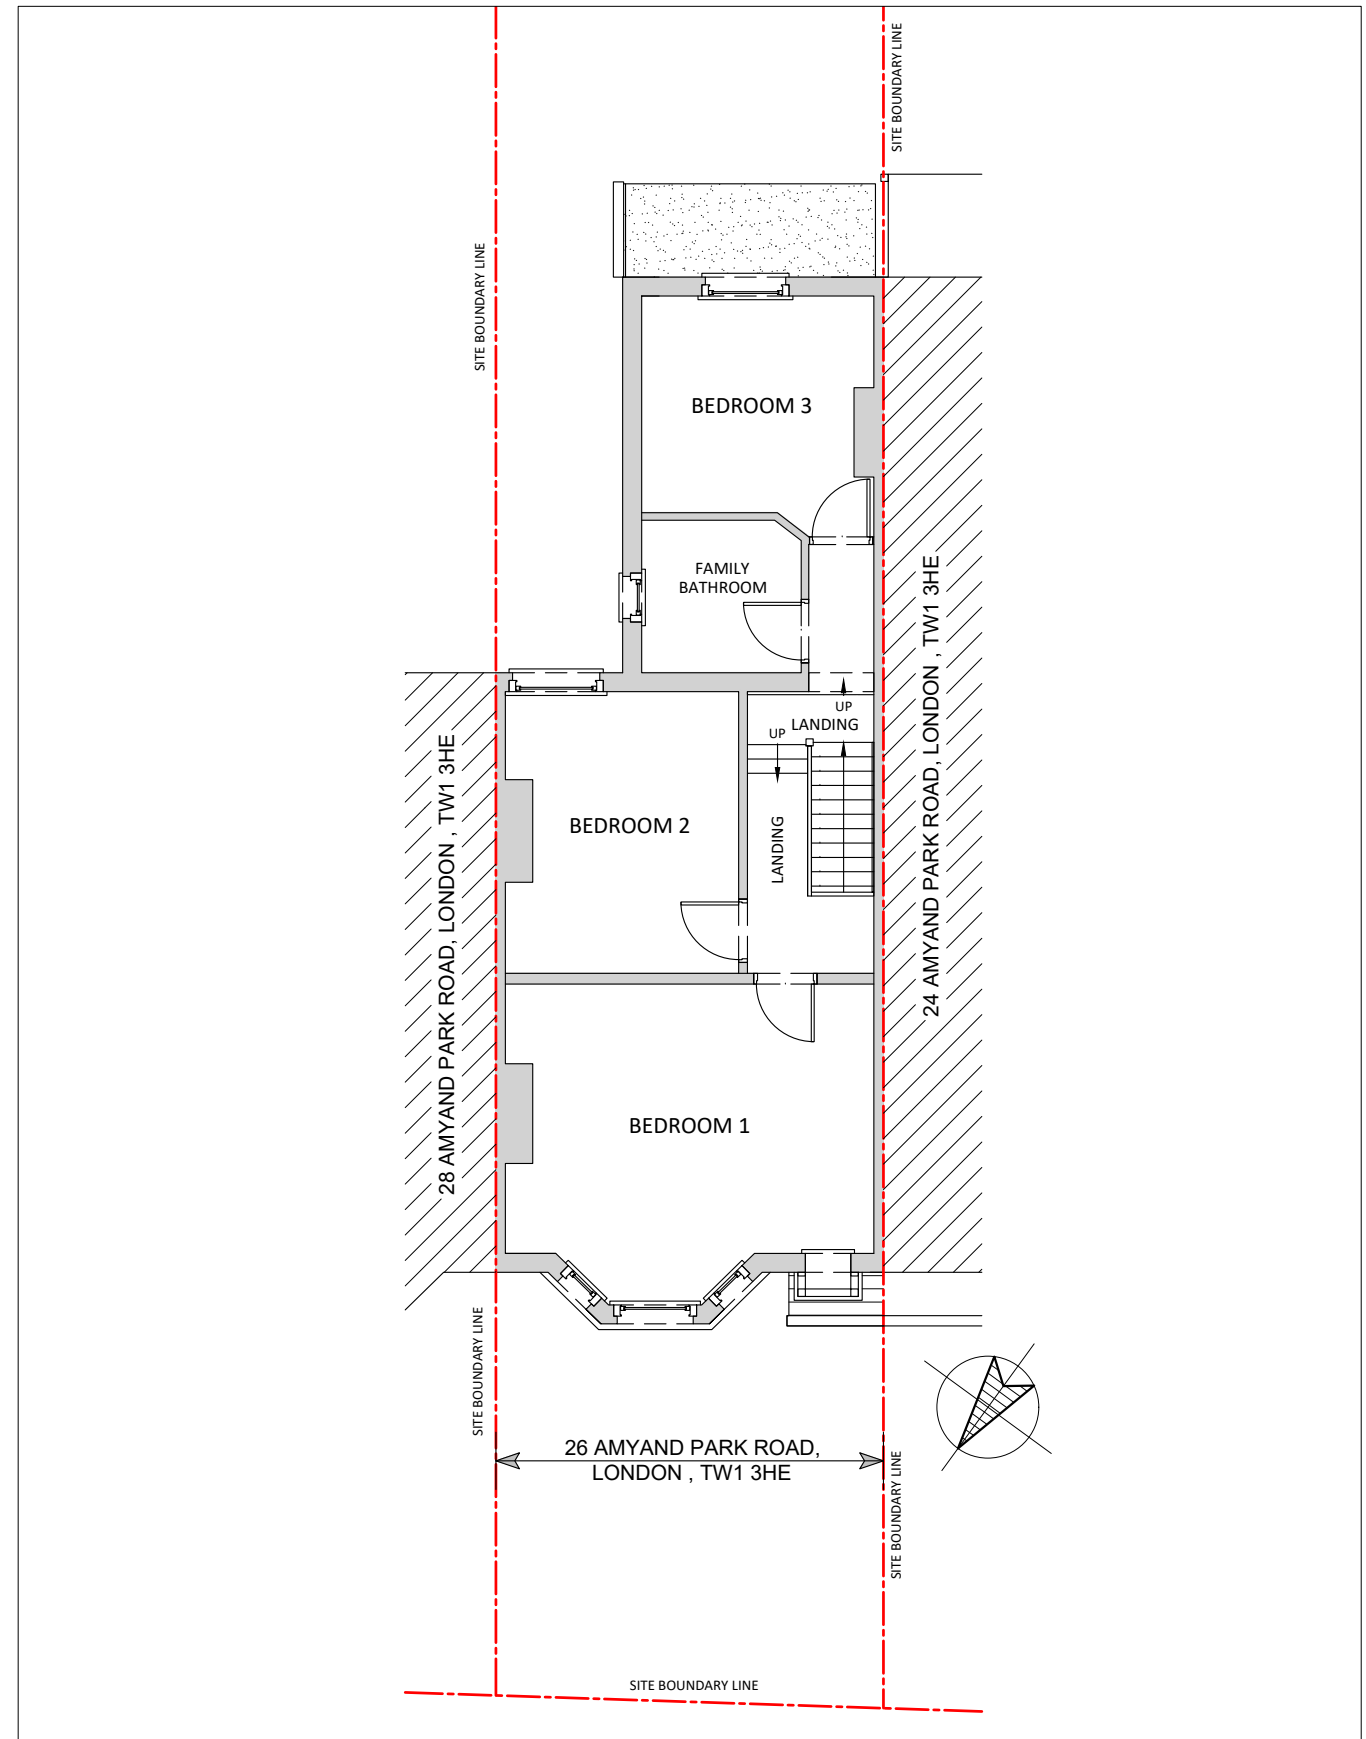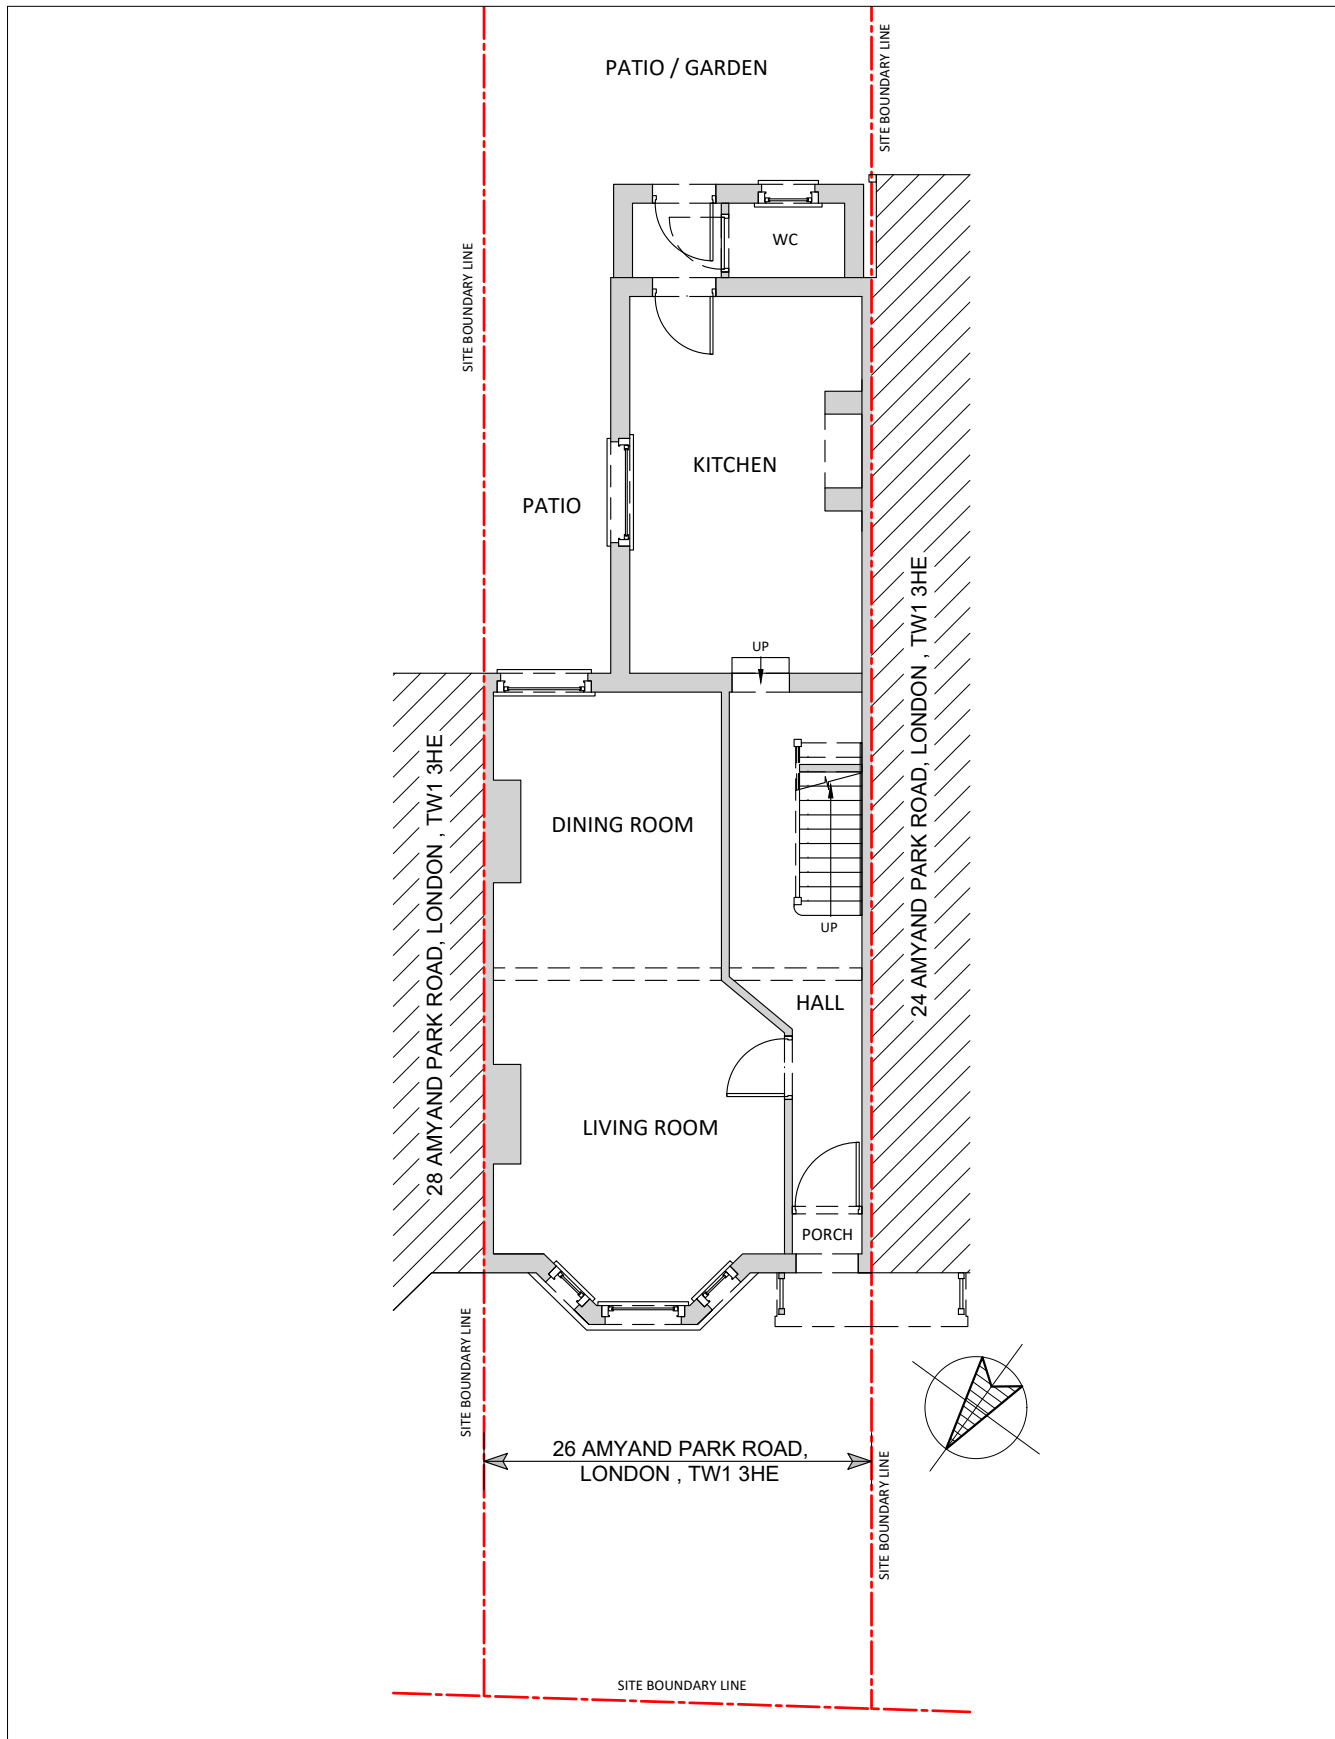

EXISTING GROUND FLOOR PLAN

SCALE 1:100 @ A3


EXISTING FIRST FLOOR PLAN

SCALE 1:100 @ A3

NOTES


1. ALL DIMENSIONS TO BE CHECKED ON SITE.
2. THIS DRAWING HAS BEEN DRAWN TO SCALE, AS SHOWN, FOR THE PURPOSE OF OBTAINING LOCAL AUTHORITY APPROVAL.

BAR SCALE:

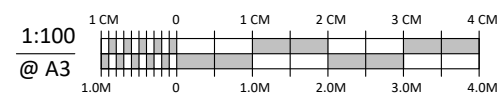


REVISIONS:

Drawing Title:	EXISTING
Property Address:	26 AMYAND PARK ROAD, LONDON, TW1 3HE.
Date:	JUNE 2023
Scale @ A3:	1:100
Drawing Number:	SC 23111 / SV 01

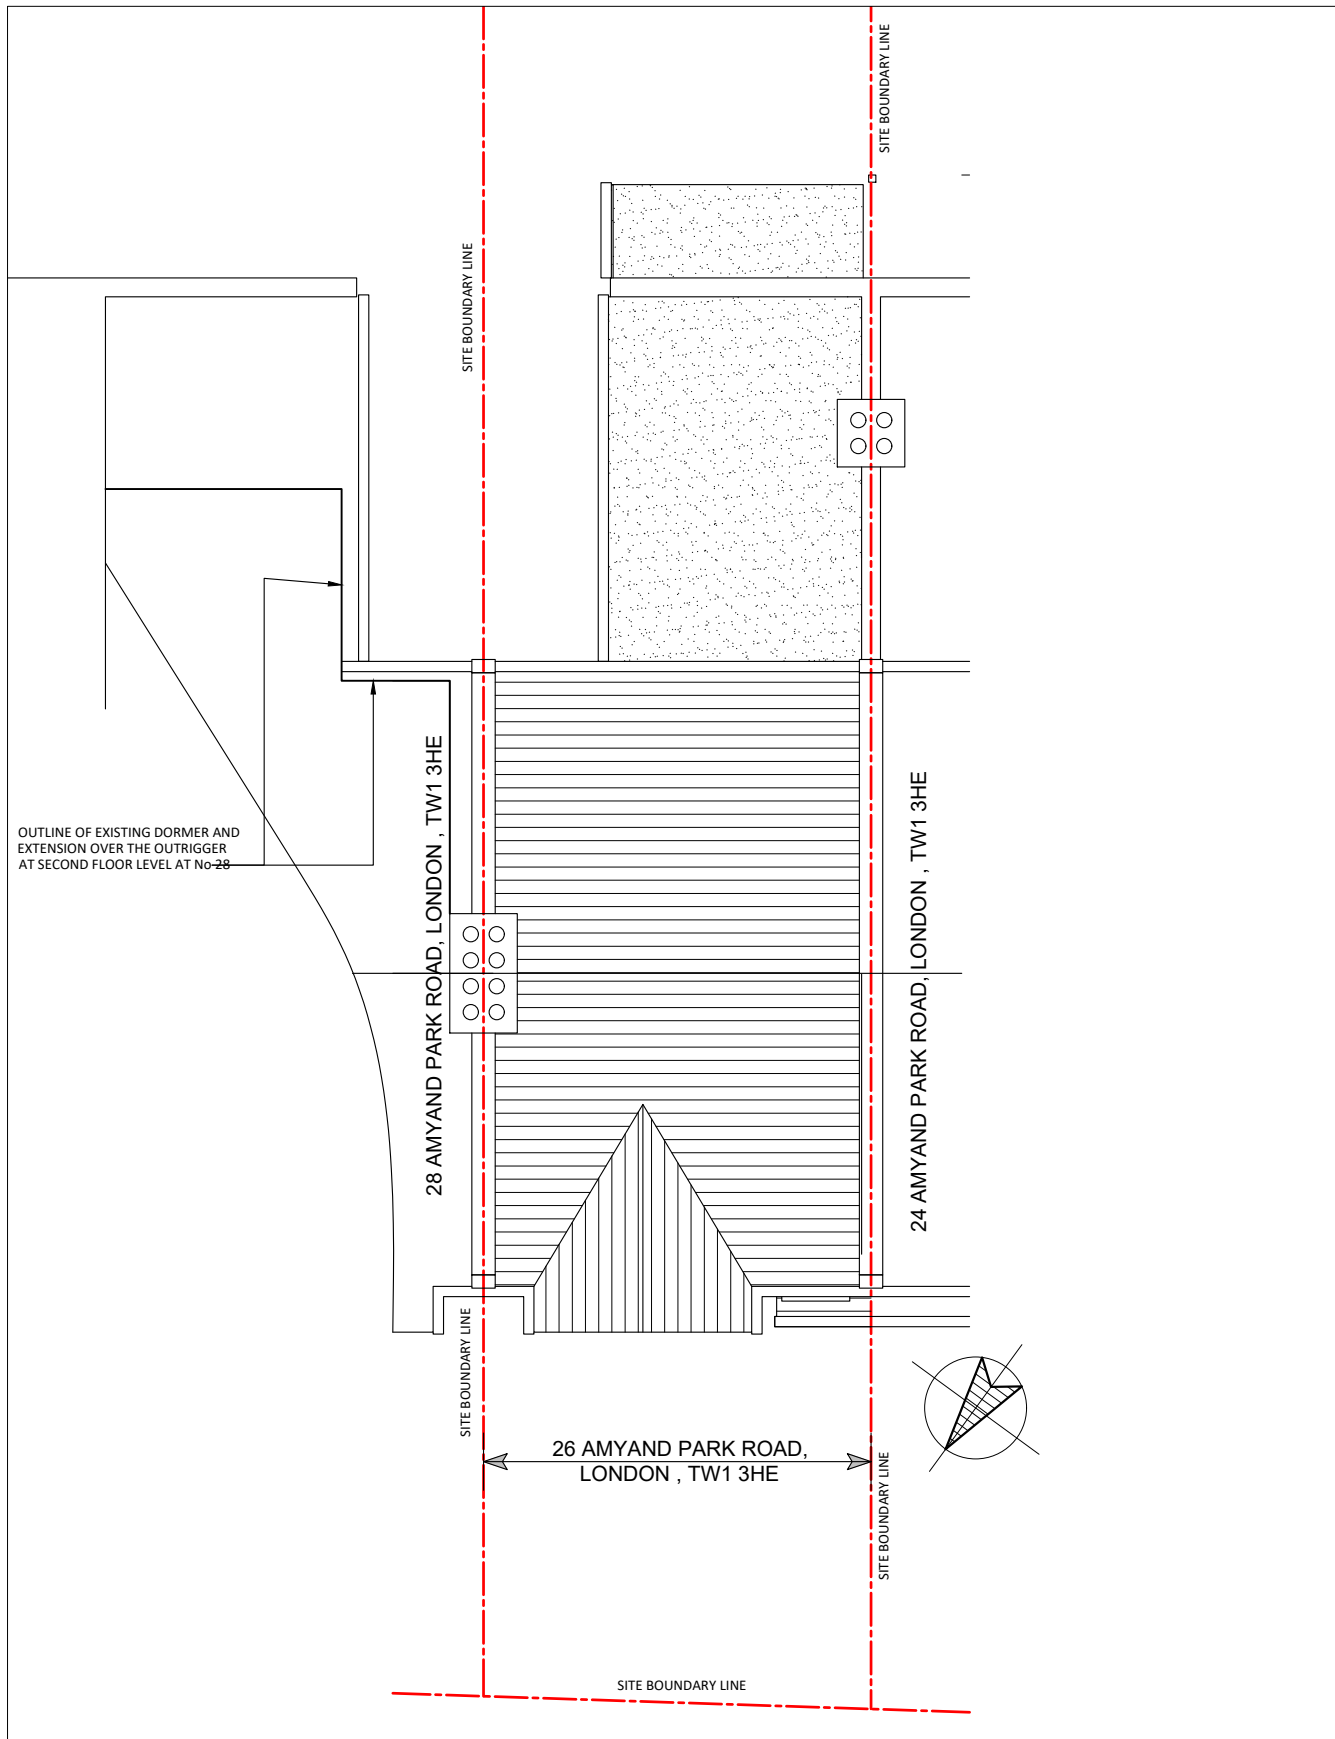

EXISTING ROOF PLAN
SCALE 1:100 @ A3

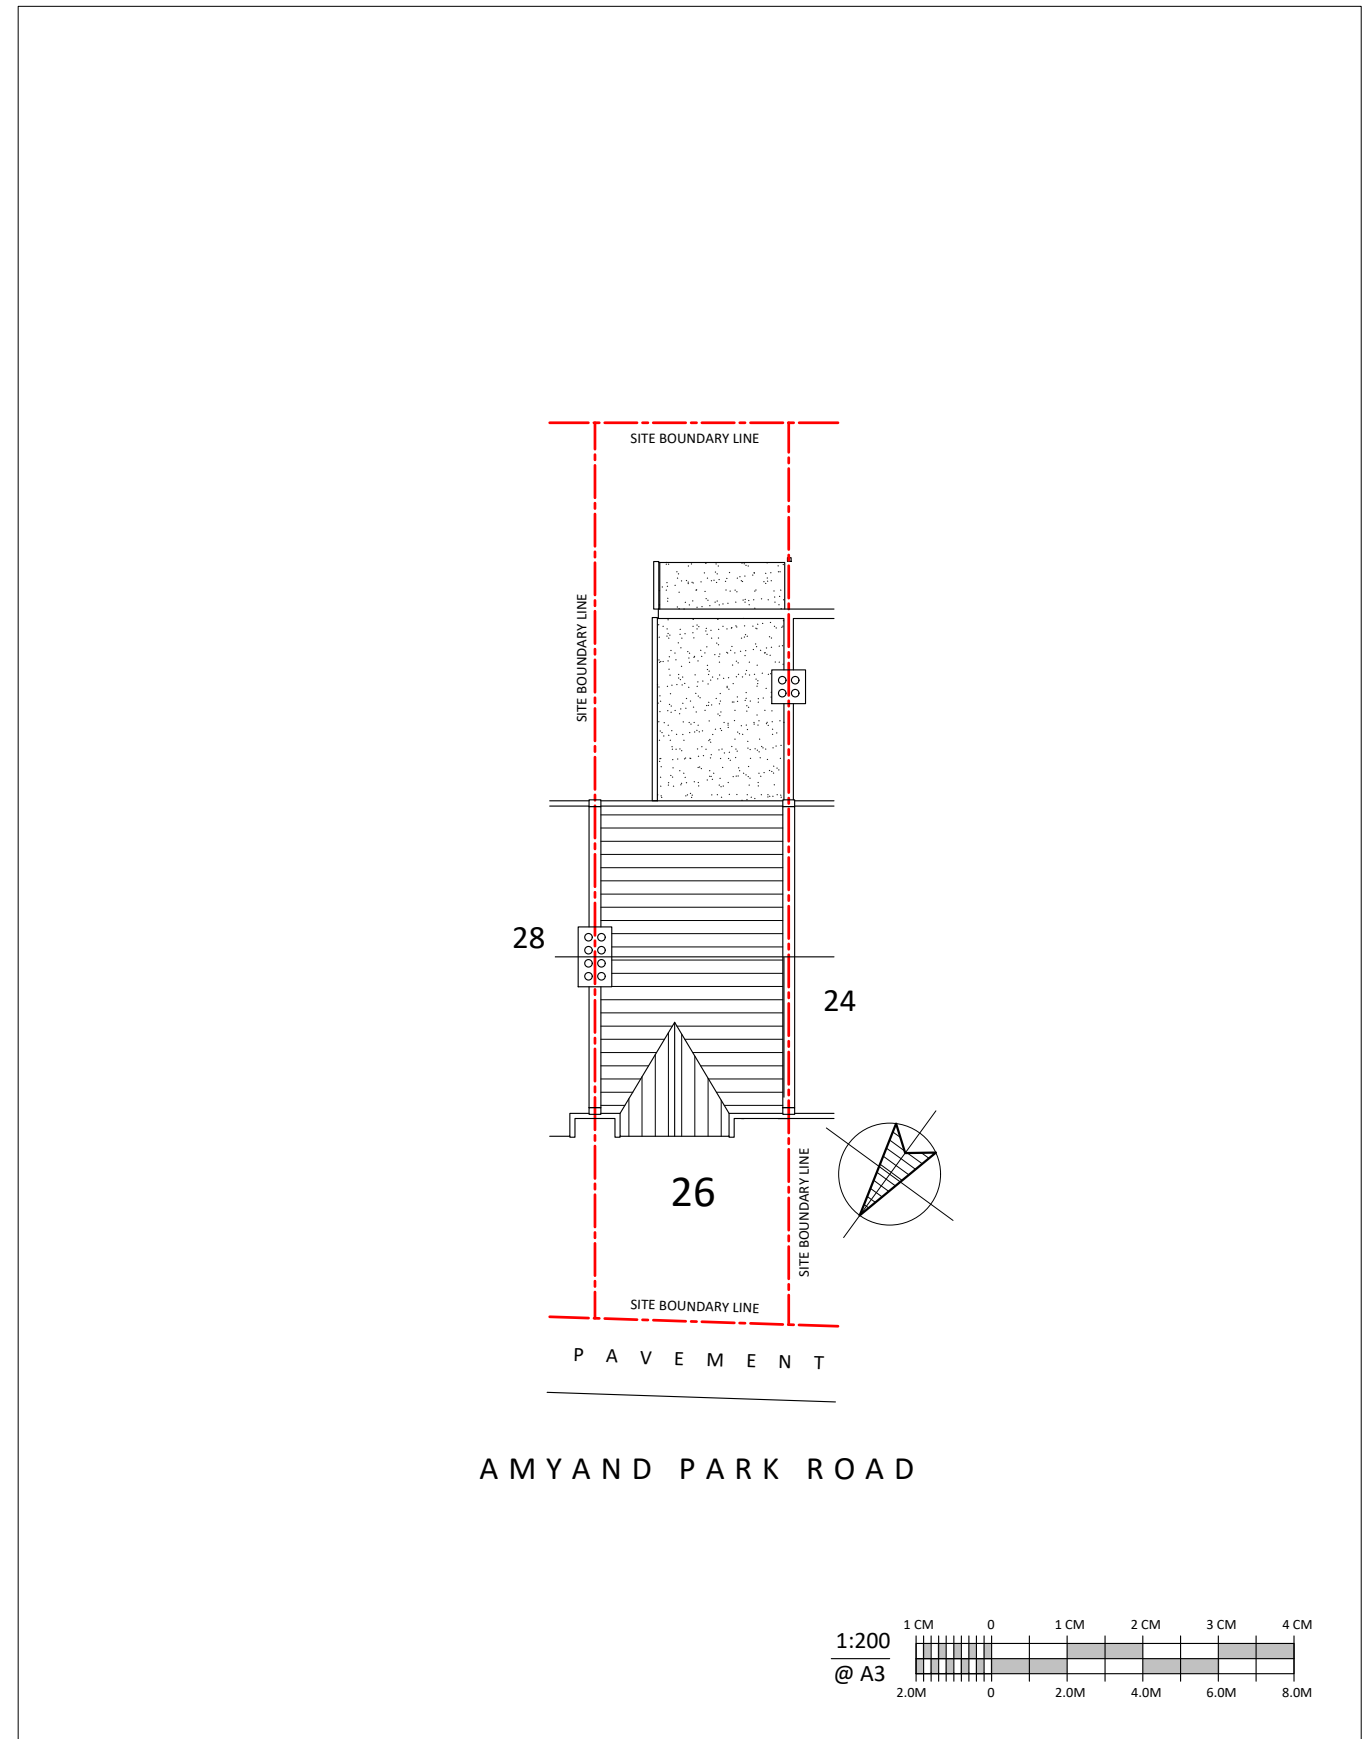


EXISTING BLOCK PLAN
SCALE 1:200 @ A3

NOTES

1. ALL DIMENSIONS TO BE CHECKED ON SITE.
2. THIS DRAWING HAS BEEN DRAWN TO SCALE, AS SHOWN, FOR THE PURPOSE OF OBTAINING LOCAL AUTHORITY APPROVAL.

BAR SCALE:

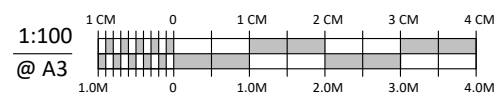

REVISIONS:

Drawing Title:	EXISTING
Property Address:	26 AMYAND PARK ROAD, LONDON, TW1 3HE.
Date:	JUNE 2023
Scale @ A3:	1:100 & 1:200
Drawing Number:	SC 23111 / SV 02

