


EXISTING ROOF PLAN
SCALE 1:100 @ A3

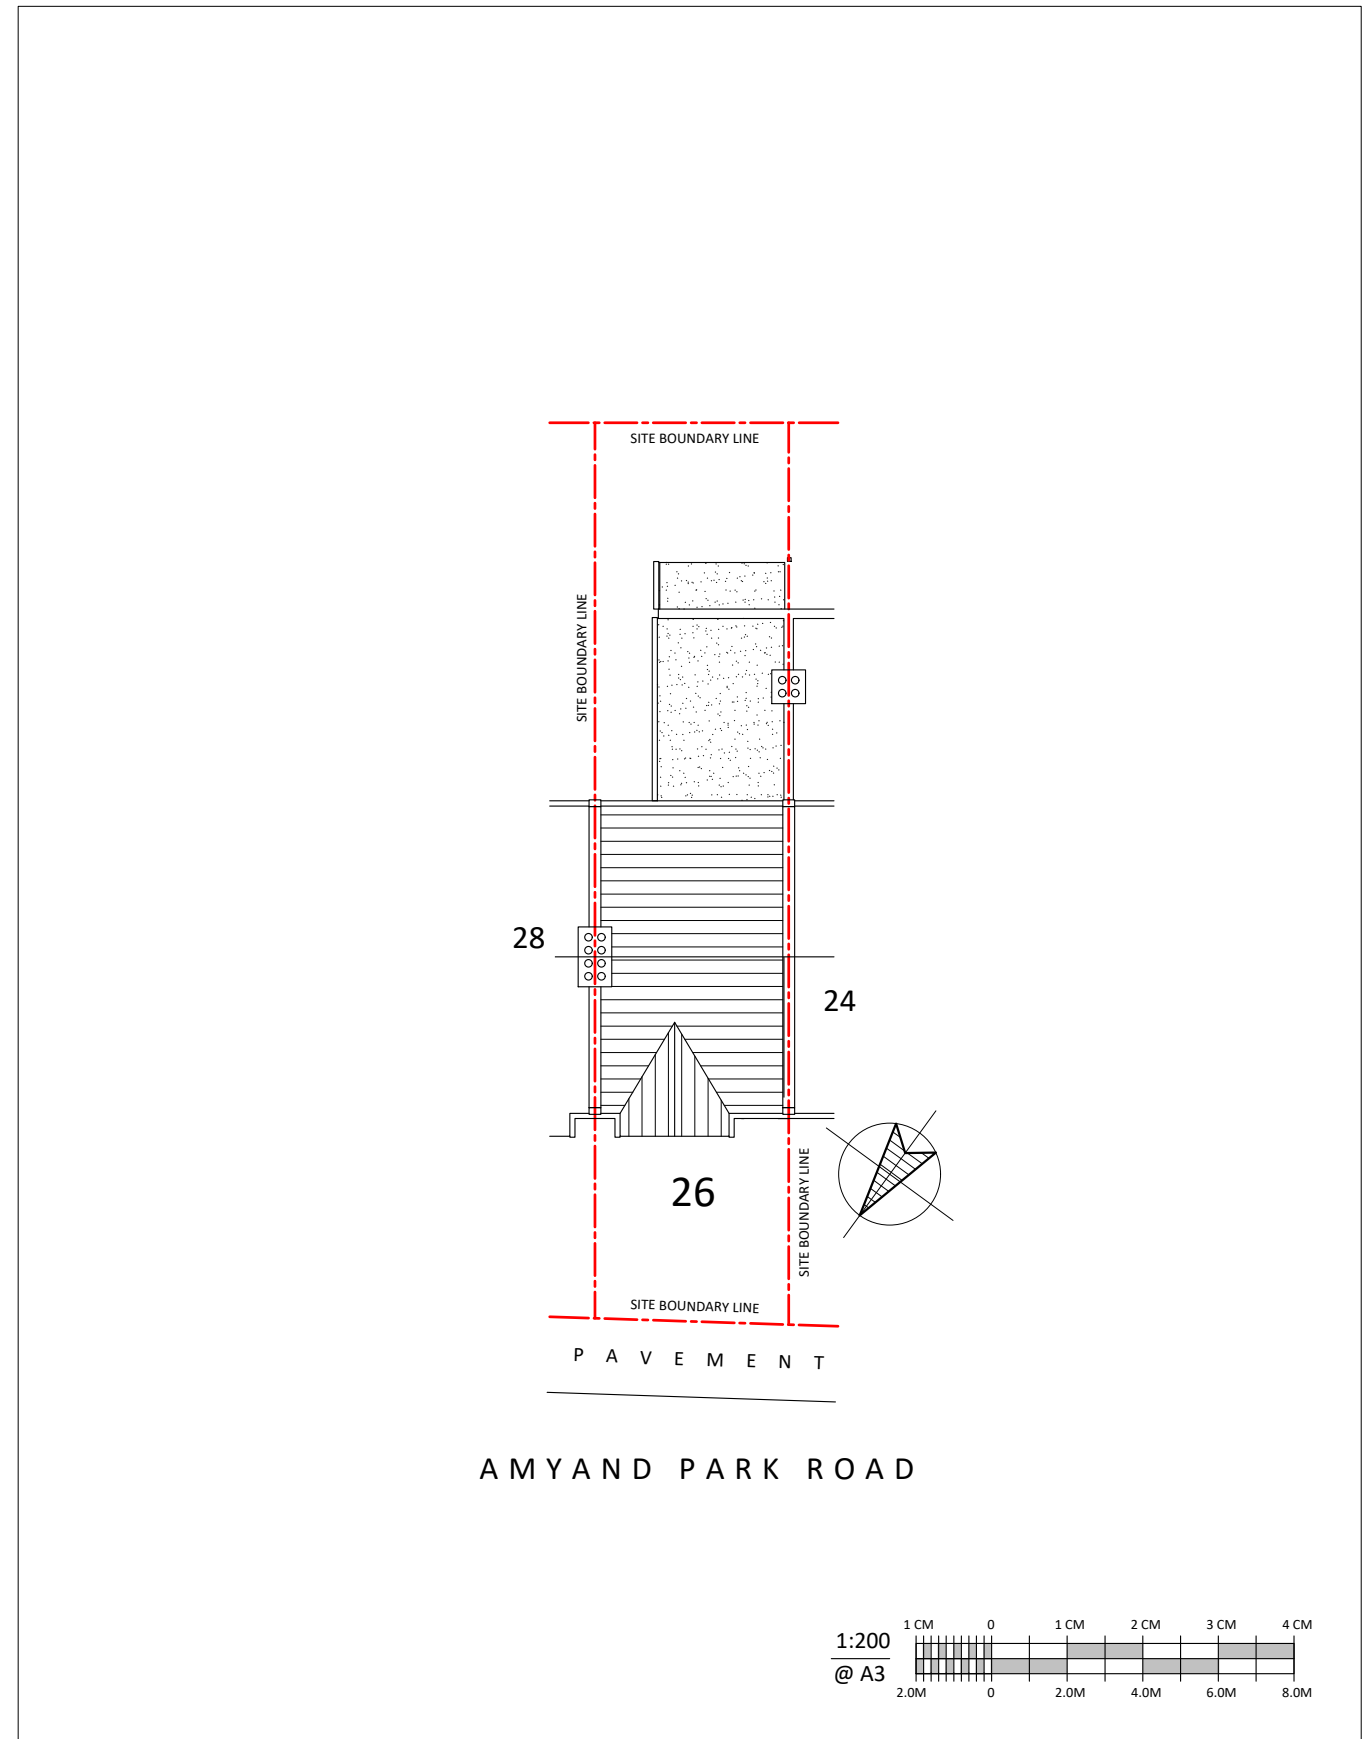


EXISTING BLOCK PLAN
SCALE 1:200 @ A3

NOTES

1. ALL DIMENSIONS TO BE CHECKED ON SITE.
2. THIS DRAWING HAS BEEN DRAWN TO SCALE, AS SHOWN, FOR THE PURPOSE OF OBTAINING LOCAL AUTHORITY APPROVAL.

BAR SCALE:

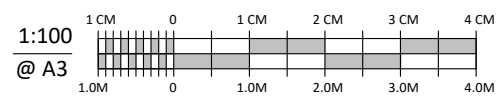

REVISIONS:

Drawing Title: EXISTING
Property Address: 26 AMYAND PARK ROAD, LONDON, TW1 3HE.
Date: JUNE 2023
Scale @ A3: 1:100 & 1:200
Drawing Number: SC 23111 / SV 02