



REBUILDING THE FRONT WALL IN MATCHING REDBRICK IN THE FORM IT WOULD HAVE BEEN ORIGINALLY BEEN BUILT





MAINTENANCE AND IMPROVEMENT OF THE FRONT GARDEN

BERWYN ROAD

REINSTATEMENT OF GATES TO THE DRIVEWAY AND PEDESTRIAN ENTRANCE THAT WILL IMPROVE THE STREETSCAPE

REMOVAL OF THE CRAZY PAVING DRIVEWAY AND REPLACEMENT WITH MORE IMPRESSIVE SURFACE

1 PROPOSED SITE PLAN
SCALE 1:100

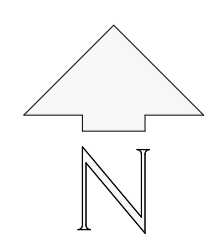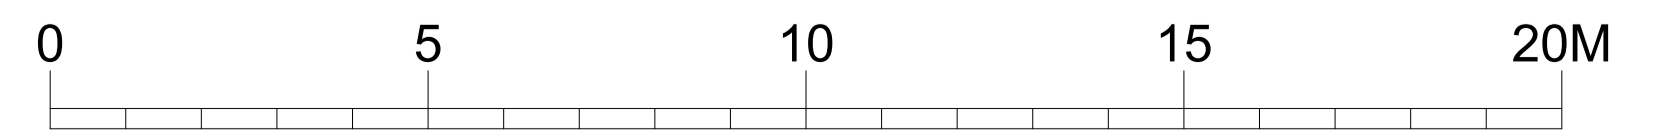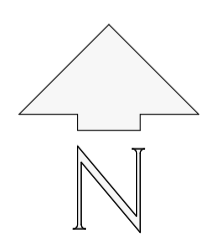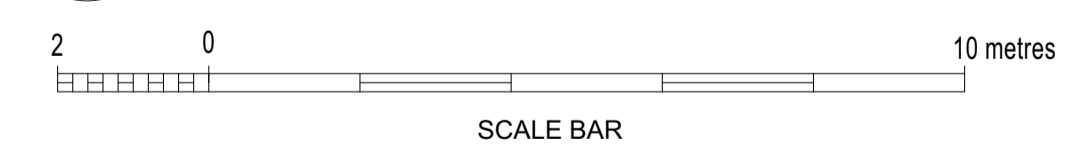

PLANNING



SHAUN KNIGHT
ARCHITECTURE

40 FALCON ROAD, HAMPTON
TW12 2RA
07824 815 258M
0208 979 4949T
E: skarchitecture@hotmail.co.uk
W: shaunknightarchitecture.com

PROJECT: 48 BERWYN ROAD
TW10 5BS

TITLE : PROPOSED
SITE PLAN

Date: DECEMBER 2024

Scale: 1:100 ATA1 Drawn: SDK

DRAWING NUMBER: 240-6004