




All removals are highlighted in red

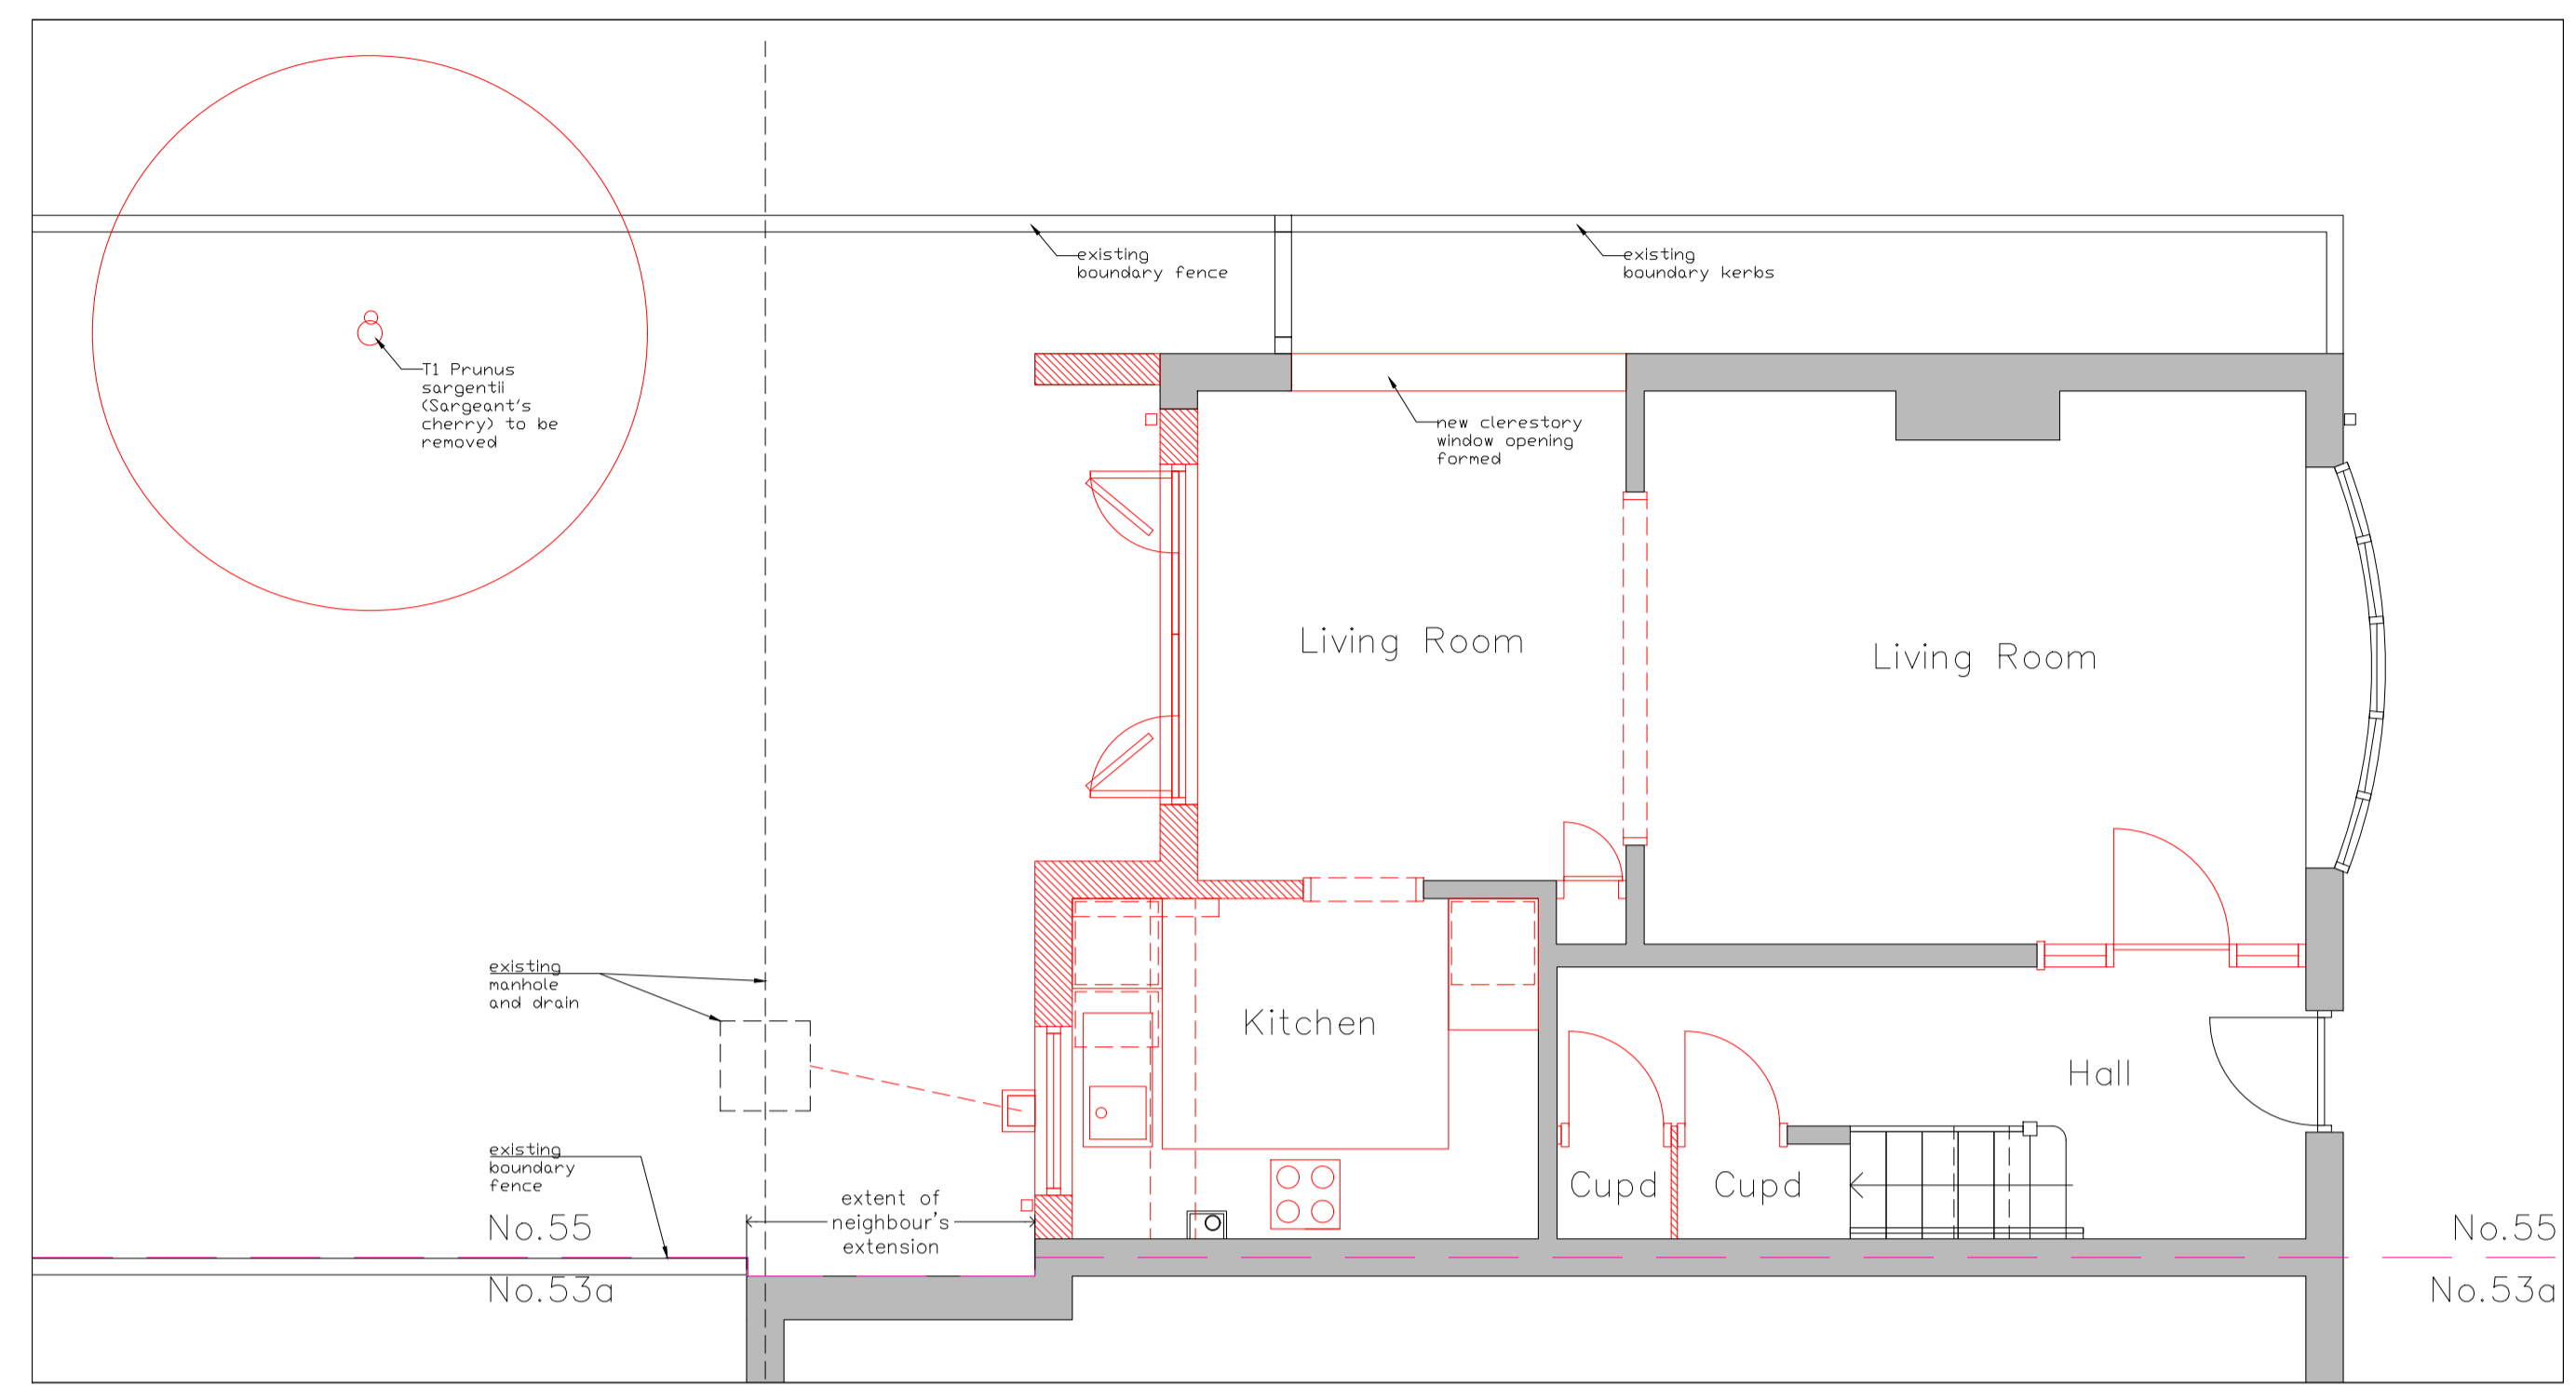



Existing Ground Floor Plan

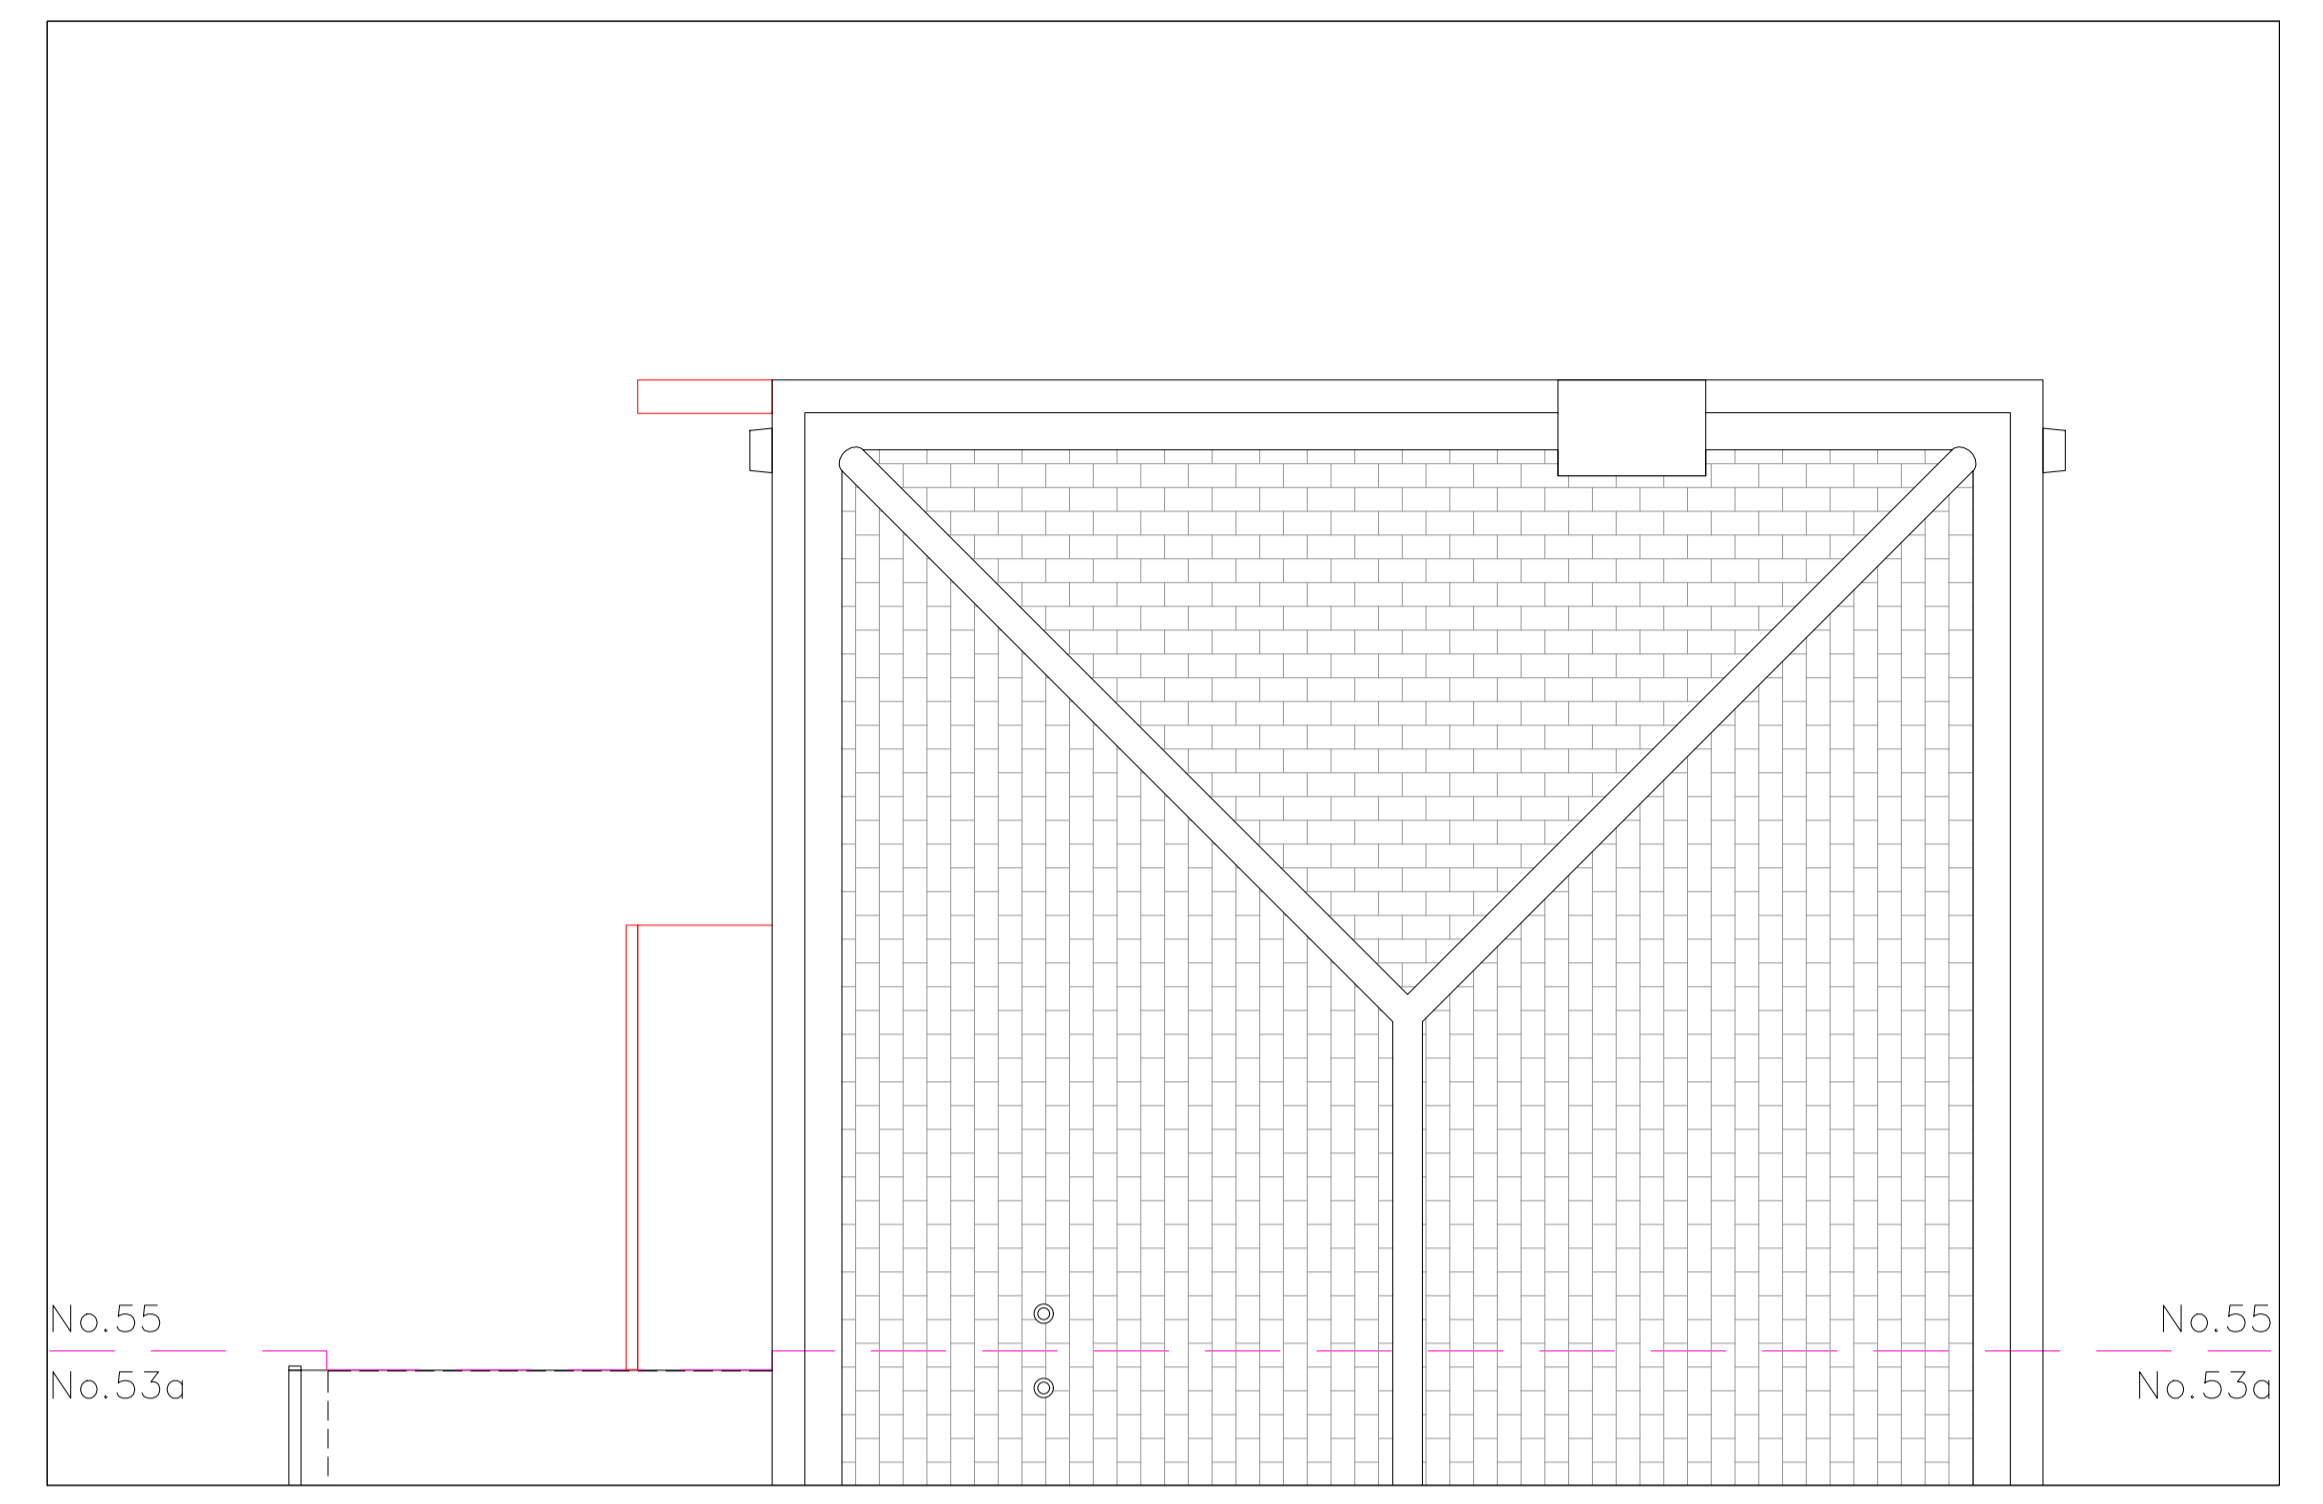

Existing Roof Plan

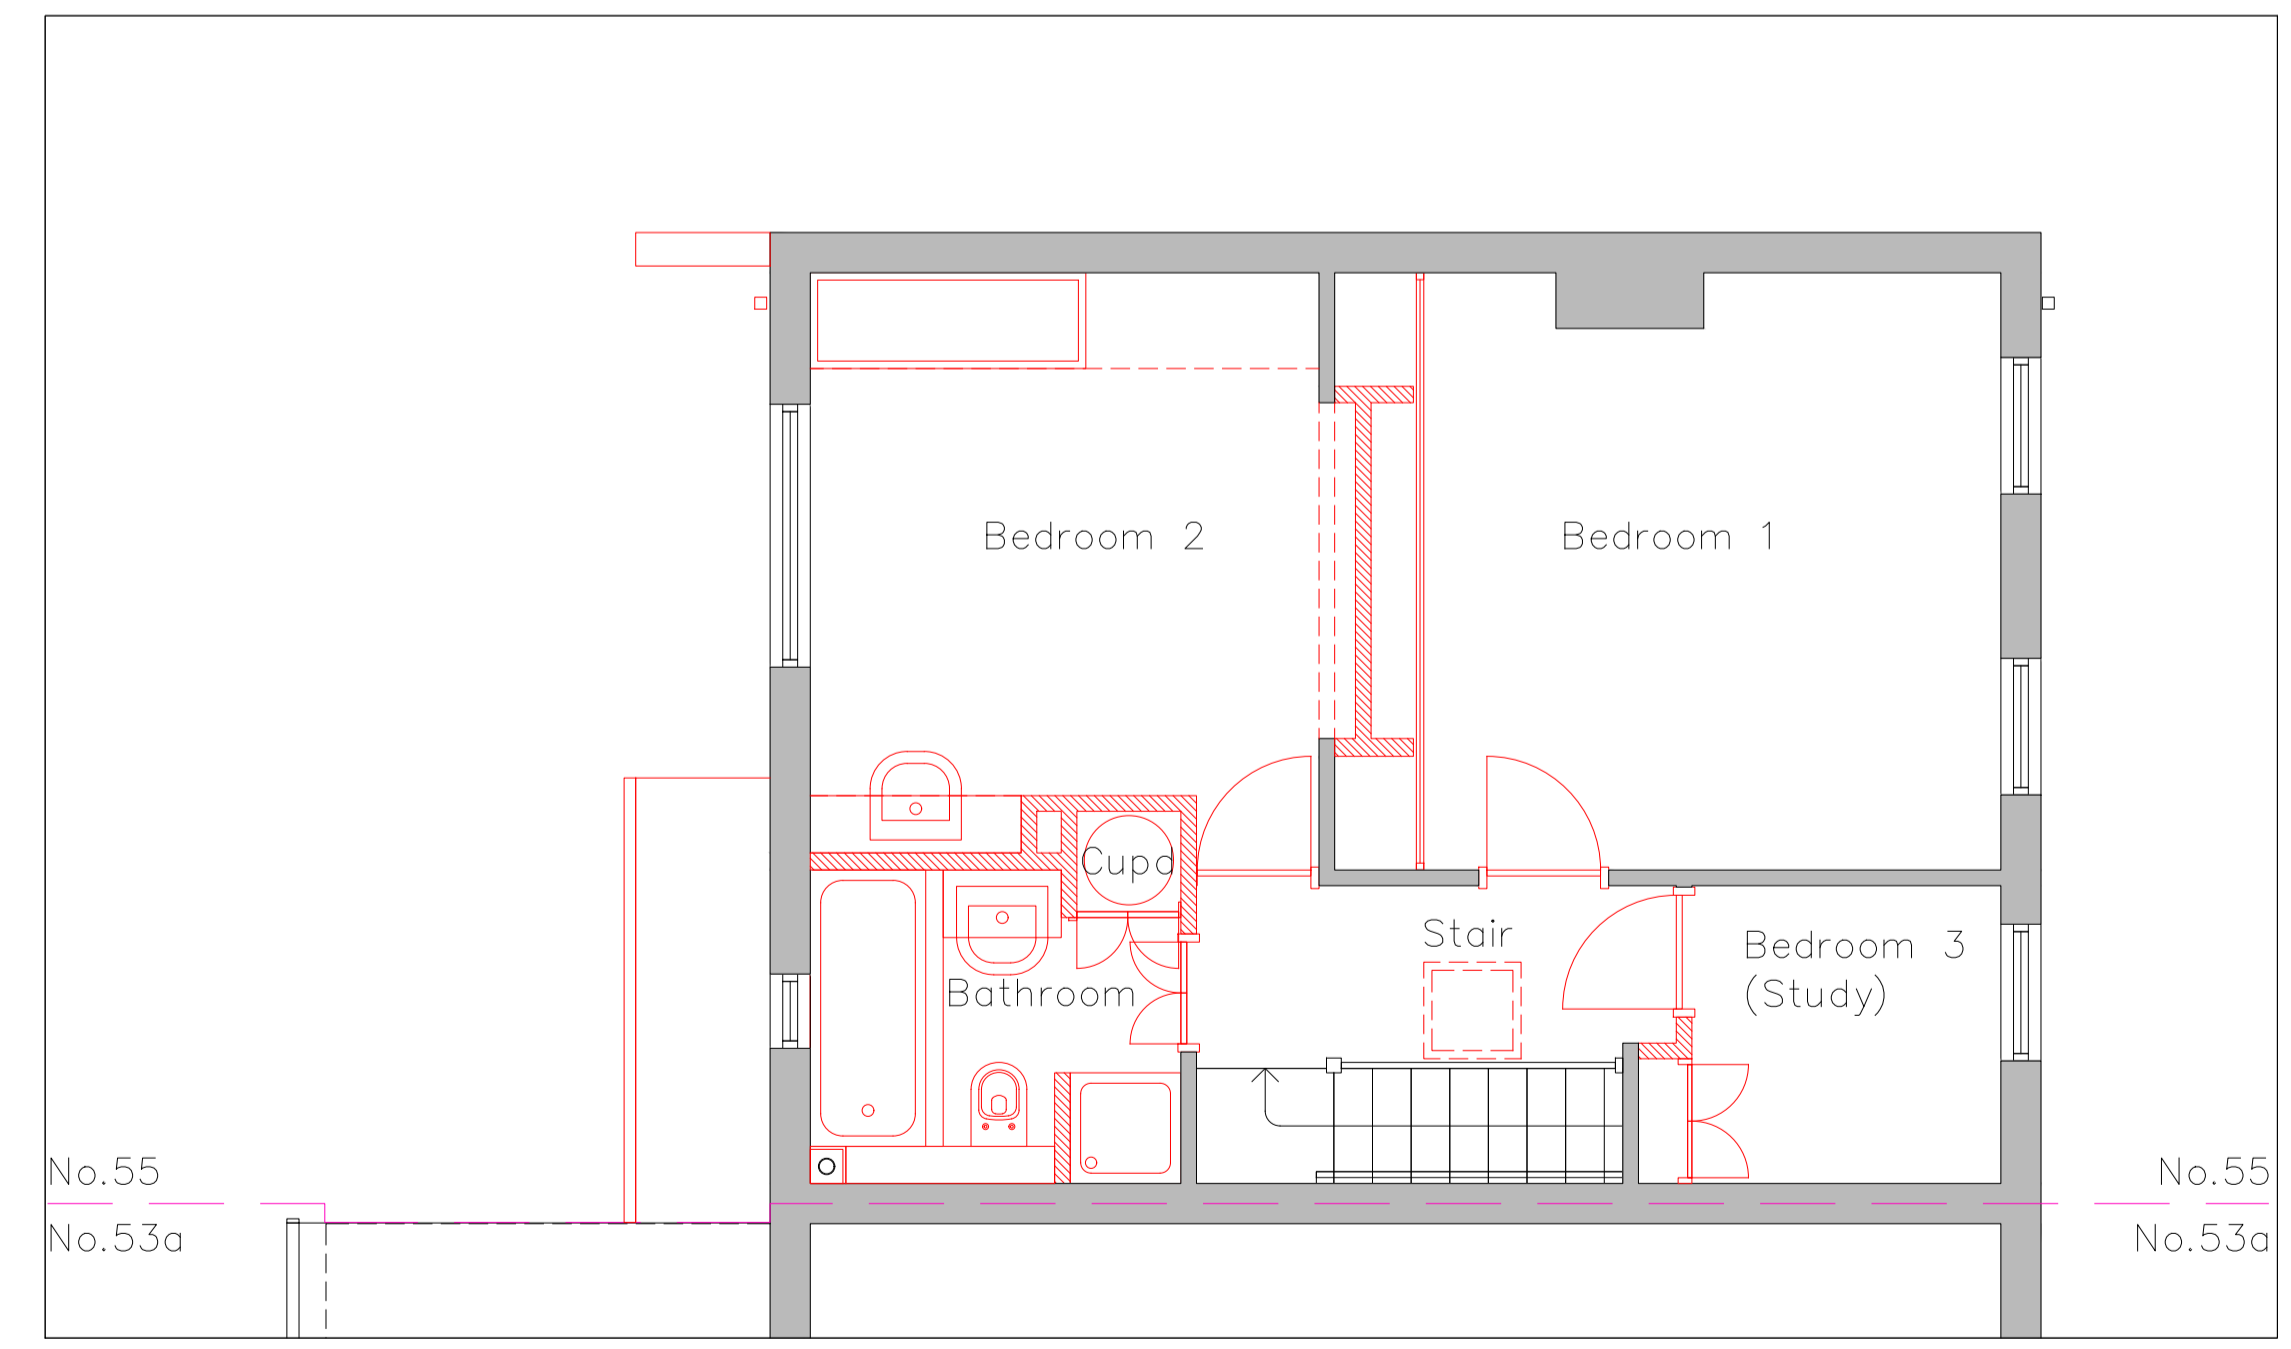

Existing First Floor Plan

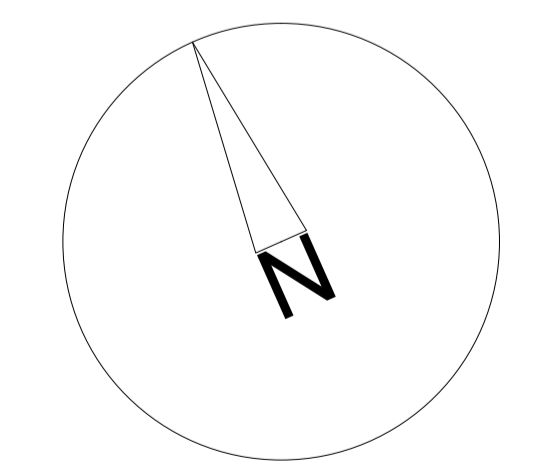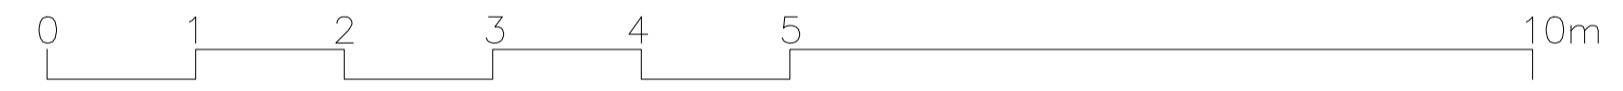

Date	Comments	Rev.	Date	Comments	Rev.
04.10.24	Issued for Planning Pre-Application	P1			
07.01.25	Issued for Planning Application	P2			

**JACKSONOCONNOR**  
 ARCHITECTURE

Web: www.jacksonoconnor.com  
 Email: jane@jacksonoconnor.com

Project: Proposed Rear Single Storey Extension  
 Location: 55 High Street, Hampton, TW12 2SX  
 Title: Existing Floor Plans  
 Date: 04/10/2024  
 Scale: 1:50 @ A1  
 1:100 @ A3

Draw No.: **064 (EX) 01 P2**