

SCALE BAR



GENERAL NOTES: Do not scale from this drawing.
 Dimensions must be checked on site.
 This drawing is copyright of Grainne O'Keeffe Architects.
 This drawing cannot be copied or used in any way without the
 express permission of Grainne O'Keeffe Architects.
 Neighbouring properties not surveyed unless stated

EXISTING LOFT ON ADJOINING HOUSE




$$(2.6 \times 4.8)/2 = 6.24\text{m}^2$$

$$\times 7.5\text{m} = 46.8\text{m}^3$$



1 Front ele
 Scale: 1:100

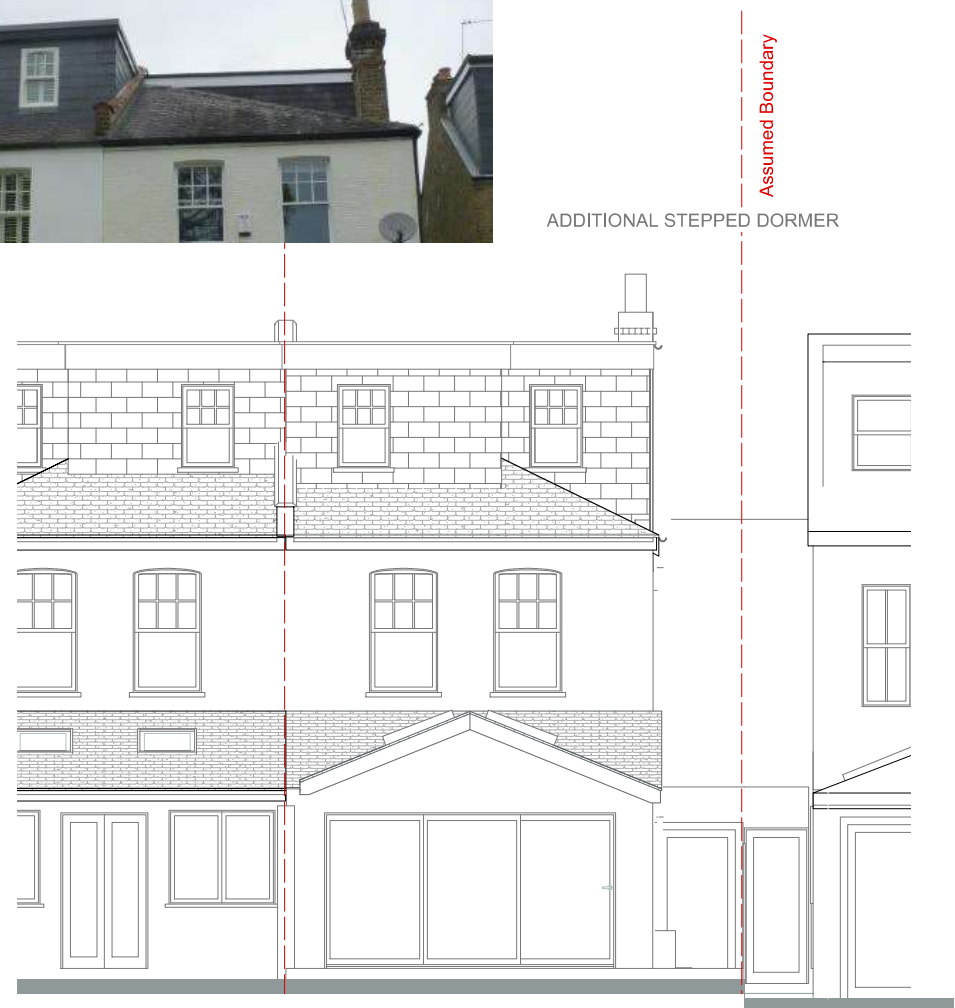

2 Rear ele
 Scale: 1:100

ADDITIONAL STEPPED DORMER



GRÁINNE O'KEEFFE ARCHITECTS LIMITED

Atrium, 36 Broad Lane, Hampton, TW12 3AZ
 020 8941 1061 07976 389970
 grainnearch@btopenworld.com
www.gokarchitects.co.uk

Job Name
74 Atbara Road 2022

Drawing Name
Front and rear elevations Proposed

Job No
2022-09

Dwg No Scale
15 1:100

Revisions
 REV B 060125 AMENDMENT

Rev No
B

Last Edited:
 6/1/25
 12:08:40