
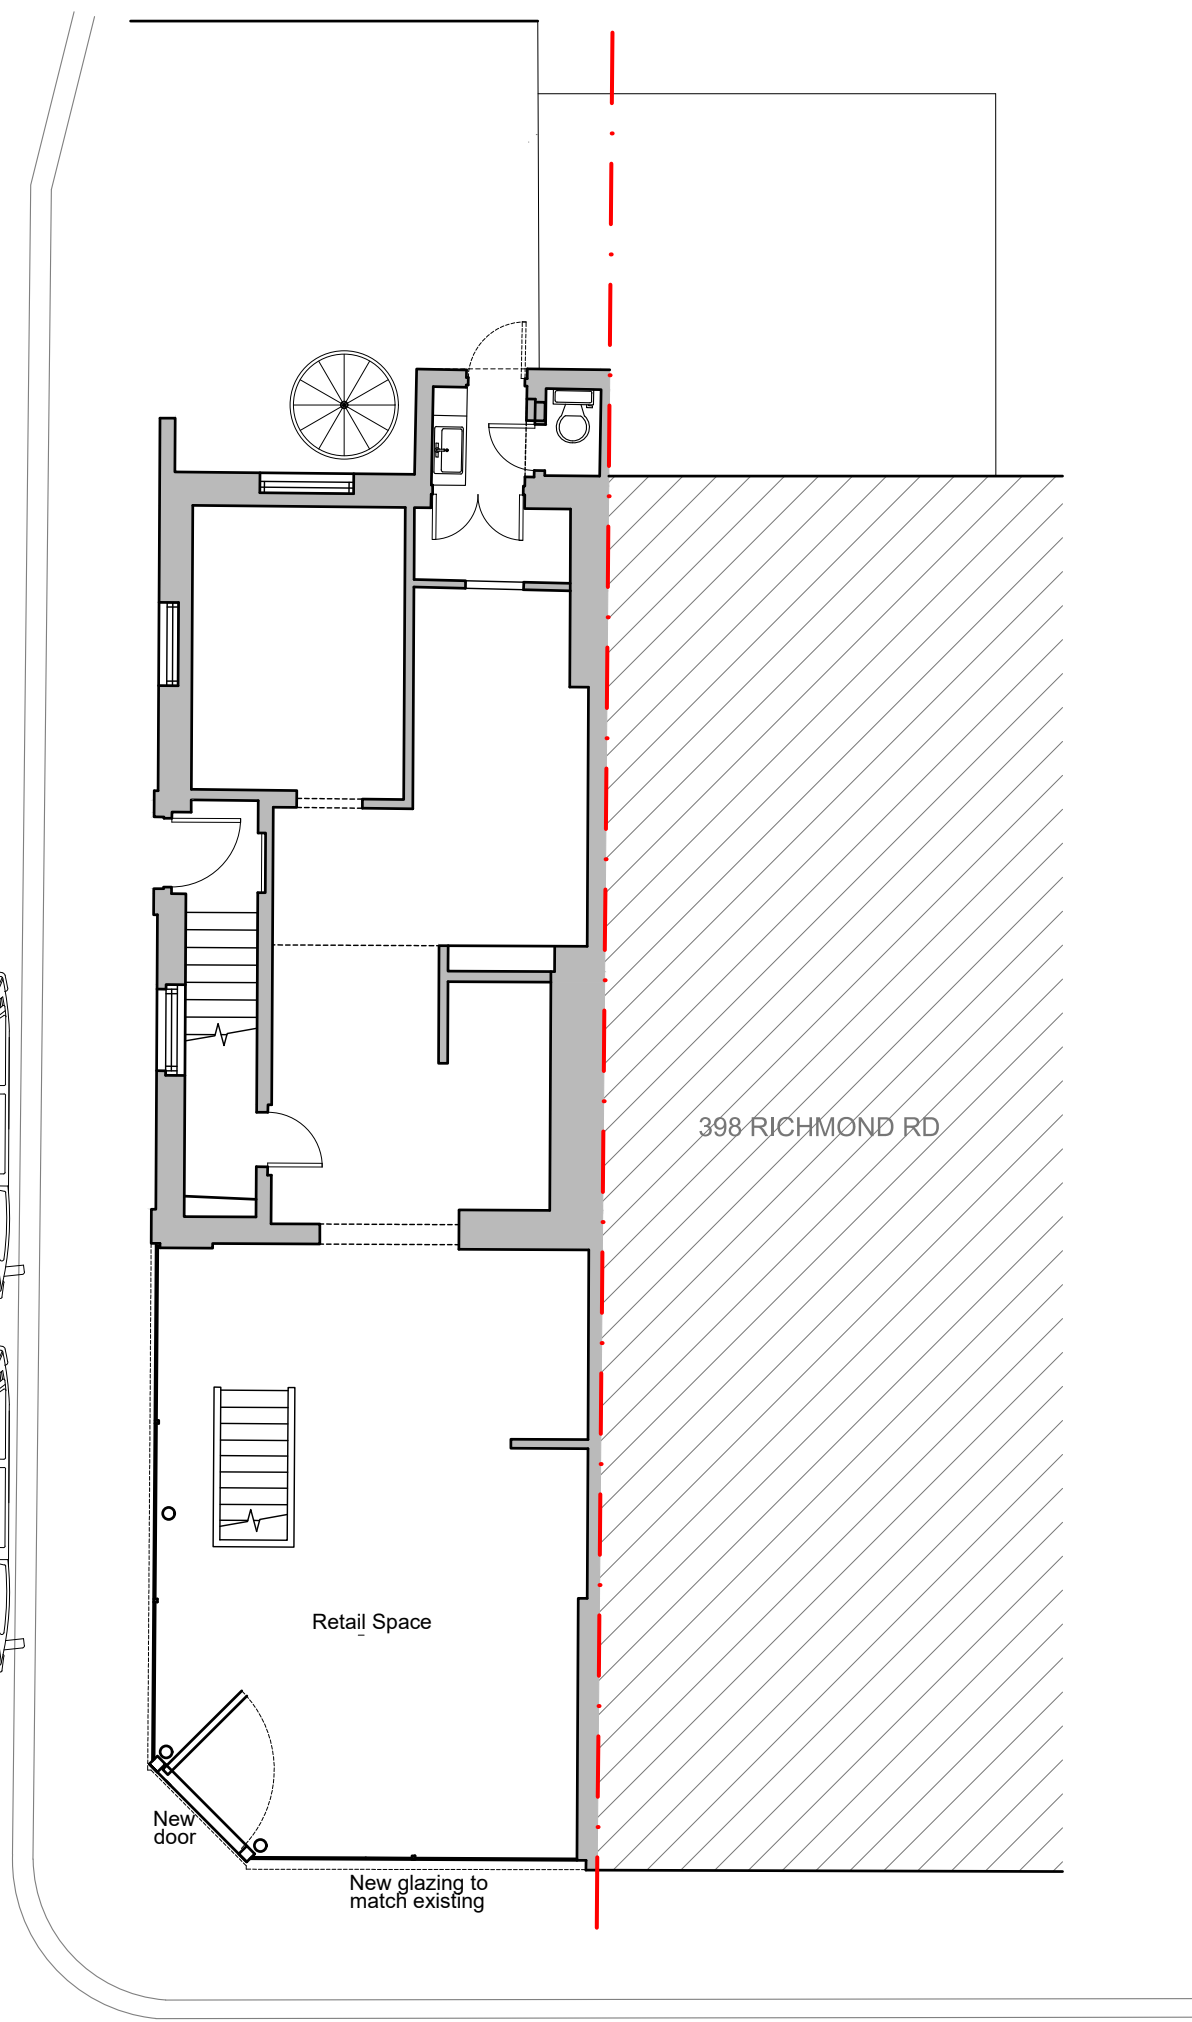


CRESSWELL ROAD

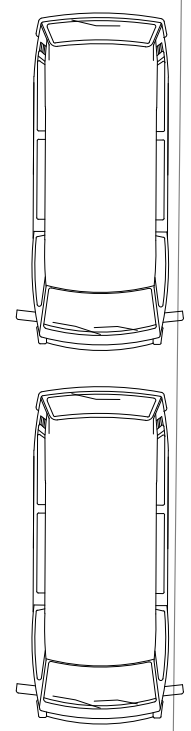

398 RICHMOND RD

Retail Space

New door

New glazing to match existing



PROPOSED GROUND FLOOR

1:100 @ A3

RICHMOND ROAD

Revision	Date	Description
----------	------	-------------

© copyright Wimshurst Pelleriti, all rights reserved 2017

Do not scale-off this drawing. Wimshurst Pelleriti take no responsibility for any dimensions obtained by measuring or scaling from this drawing and no reliance may be placed on such dimensions. If no dimension is given, it is the responsibility of the recipient to ascertain the dimension specifically from the Architect or by site measurement.

The sizing of all structural and service elements must always be checked against the relevant engineers drawings. No reliance should be placed upon sizing information shown on this drawing.

project	400 Richmond Road
drawing title	PROPOSED GROUND FLOOR PLAN
drawing number	0864-WPA-0100
revision	P1
scale @ A3	1 : 100
drawing purpose	PLANNING
revision date	07/01/25

WIMSHURST PELLERITI

The Mews,
6 Putney Common, SW15 1HL

0208 780 2206
info@wp.uk.com
wimshurst-pelleriti.com

