




BLOCK PLAN

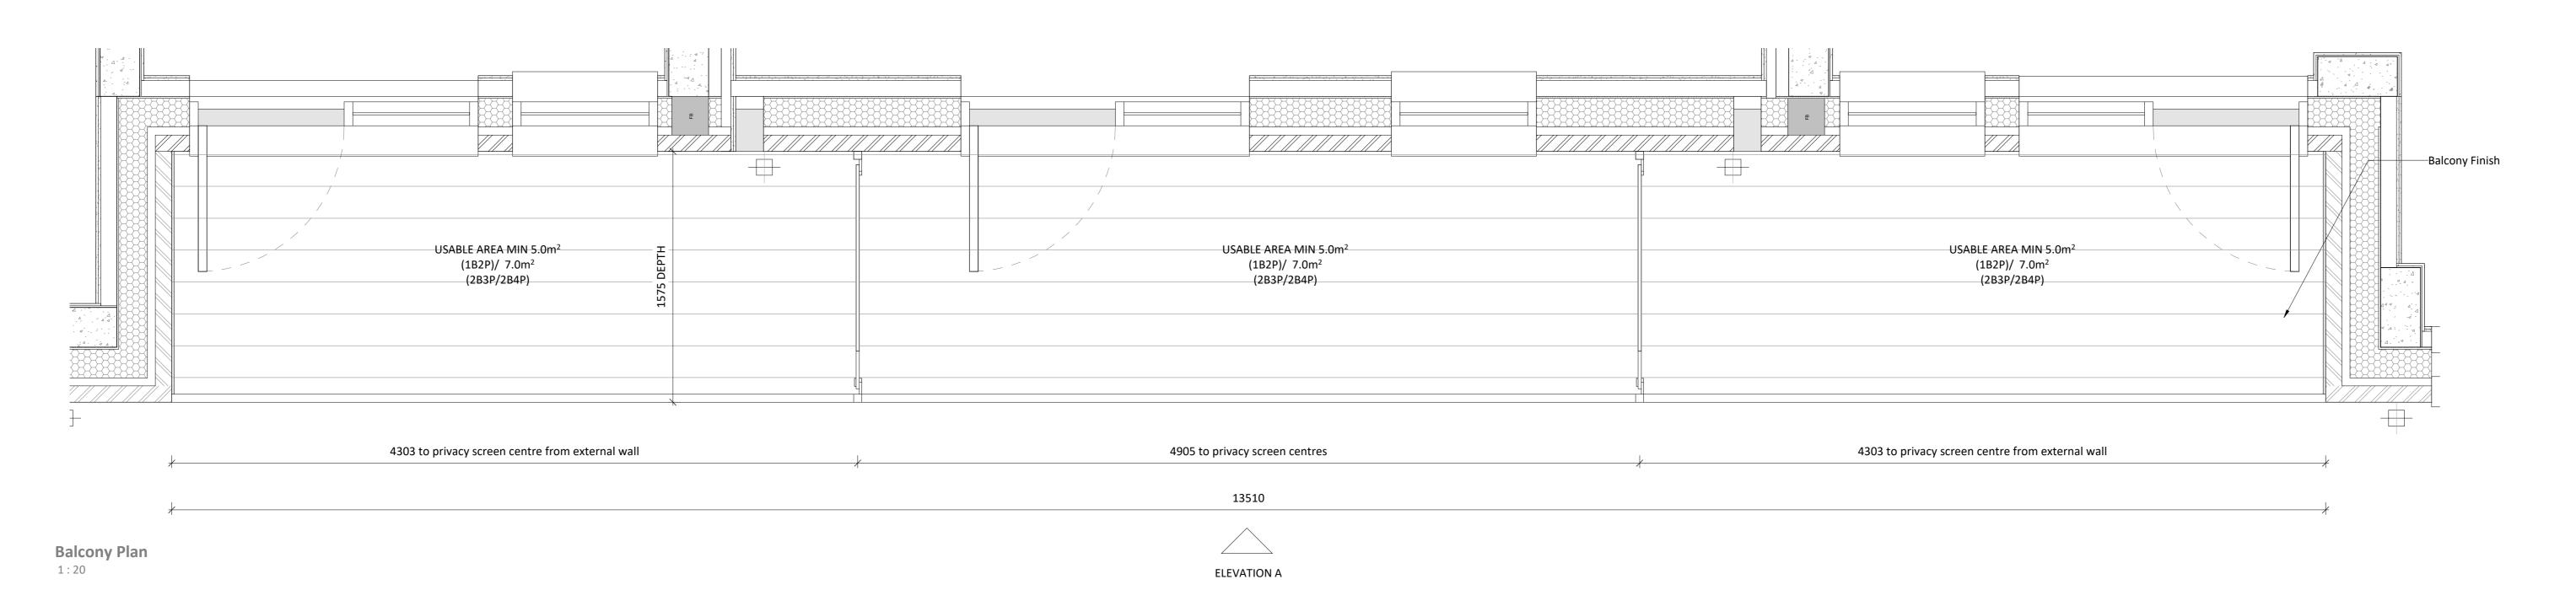

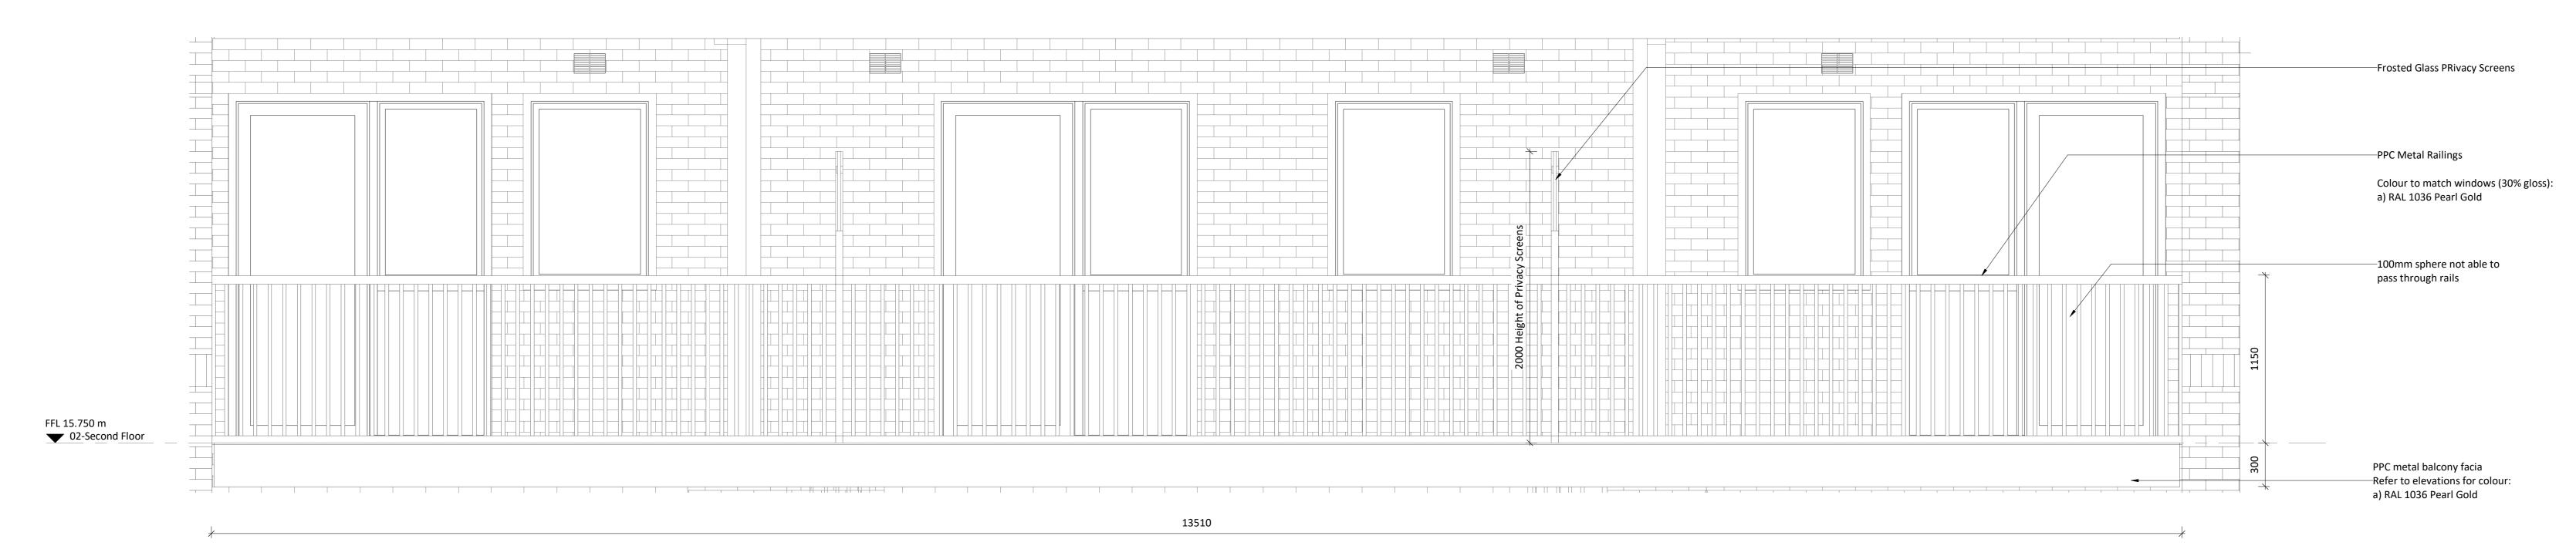


Elevation A 1:20

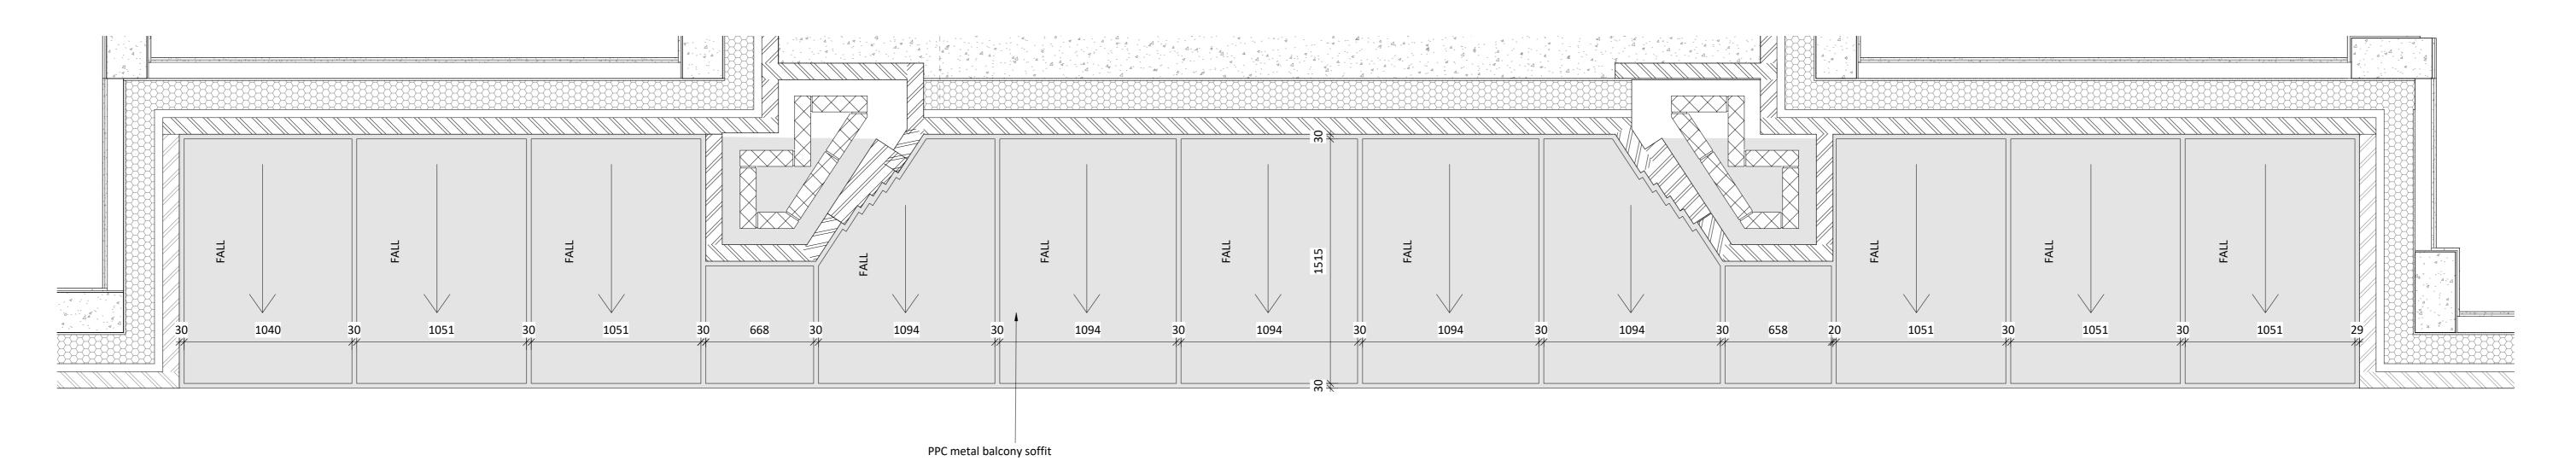

Colour to match balcony facia:

a) RAL 1036 Pearl Gold

Reflected Balcony Soffit Second Floor Plan

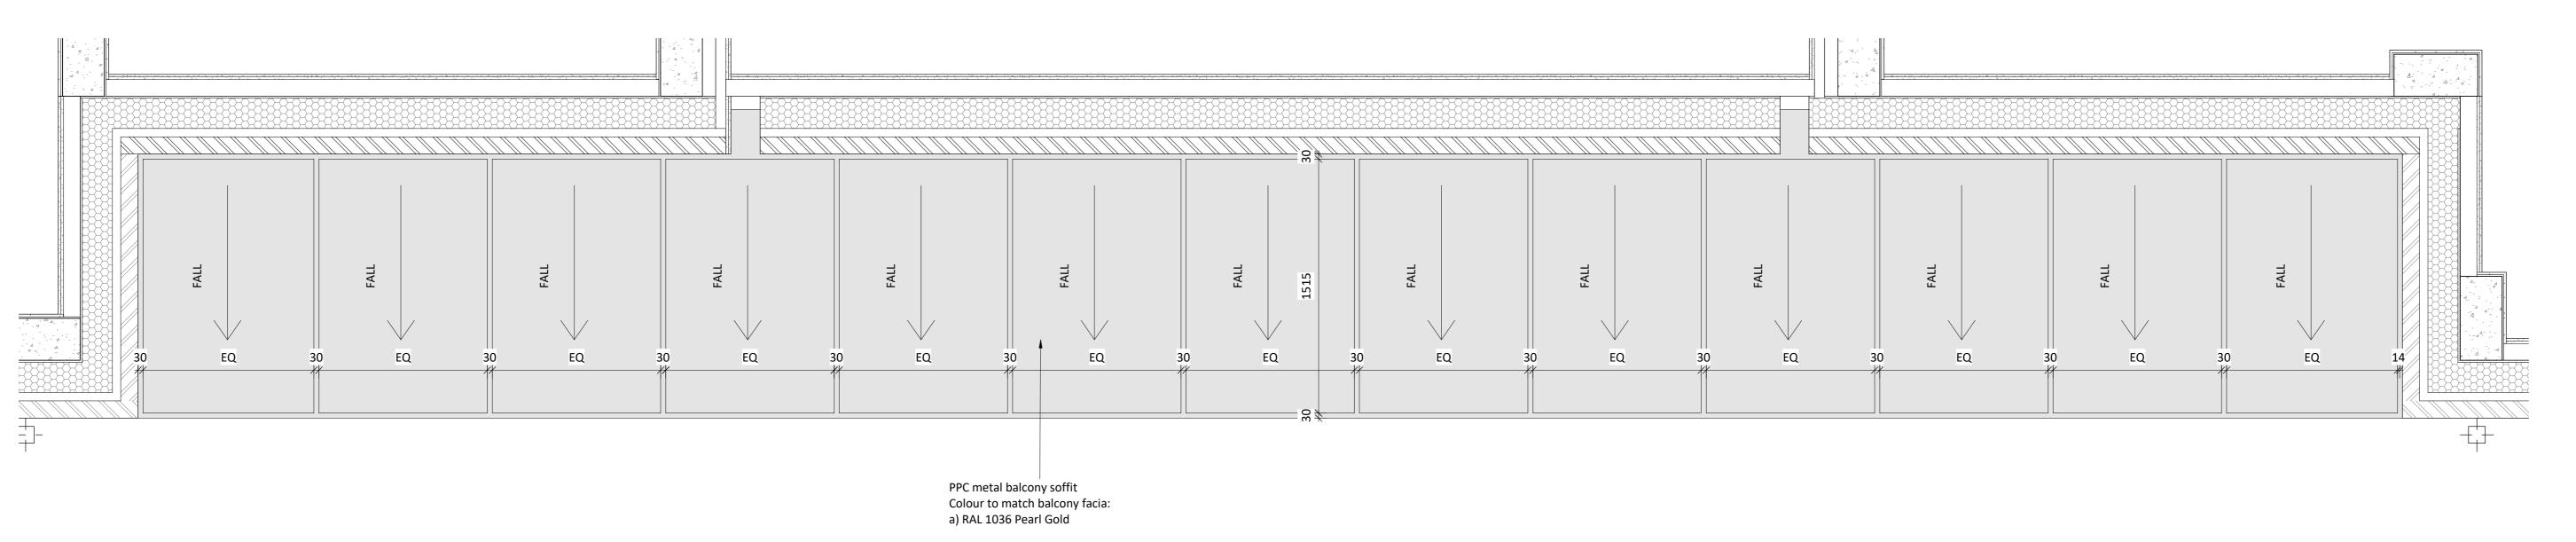

Reflected Balcony Soffit Third & Fourth Floor Plan 1:20

		B05-I B05-I Joint (B05-I B05-I Joint (B05-I B05-I	-03-07 03-08 03-09)						
All fixi	ings a	and suppo	ort to S.	E design ar	nd det	ail			
Please	e refe	r to 5800	series	for the balo	cony s	trategy	,		
stated proje be ch works regula	ot sca d. Thi ct inf ecked s to c ation	is drawing ormation d prior to omply wi	g should and co fabrica th all re rranty p	is are in mid be read in mid to the read in the read in the read of the read in the read i	n conj ument r comi al stan	unctior ation. nencei dards,	n with All din ment c buildin	all relevenension of works	vant is to
Revisio									
Rev S			CONST	RUCTION I	SSUE			LB	Chkd
Client	Name	::	Lon	don S	qu	are			
Projec	t Nam	ne:							

Richmond College

RC Frame (NZC) - Balcony Type E

t. 020 8293 5175 bptw.co.uk

| Drawing Number: | Rev: | Status: | DL0300-BPW-ZZZ-ZZ-DR-A-37050 | C01 | A4

 Project No:
 RIBA Stage:
 Drawn By:
 Scale:

 23-057
 04
 FA
 1:20 @ A0

CONSTRUCTION

40 Norman Road, Greenwich, London SE10 9QX