



Copyright in the design and this drawing is the property of RESI. Reproduction in whole or in part without the written consent of RESI is prohibited. This drawing must be used in conjunction with all other relevant documentation and drawings.

RESI accepts no liability for any expense, loss or damage of whatsoever nature and however arising from any variations which have not been referred to them and their approval obtained.


Plans not to actual scale. Do not scale, except unless for printing purposes. All dimensions to be checked on site prior to construction and completion. No discrepancies to be reported to RESI immediately.

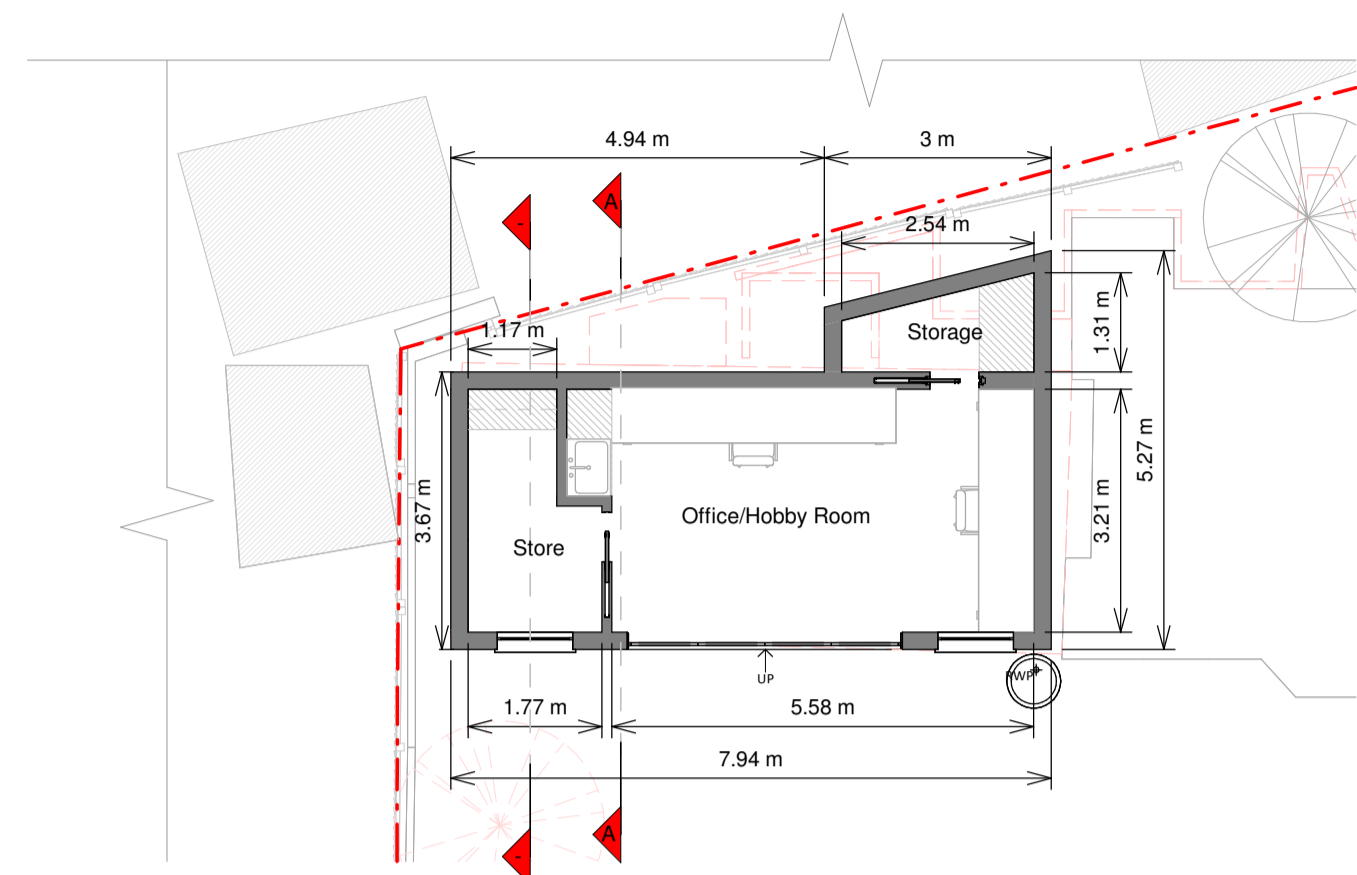


Outbuilding Ground Floor Plan

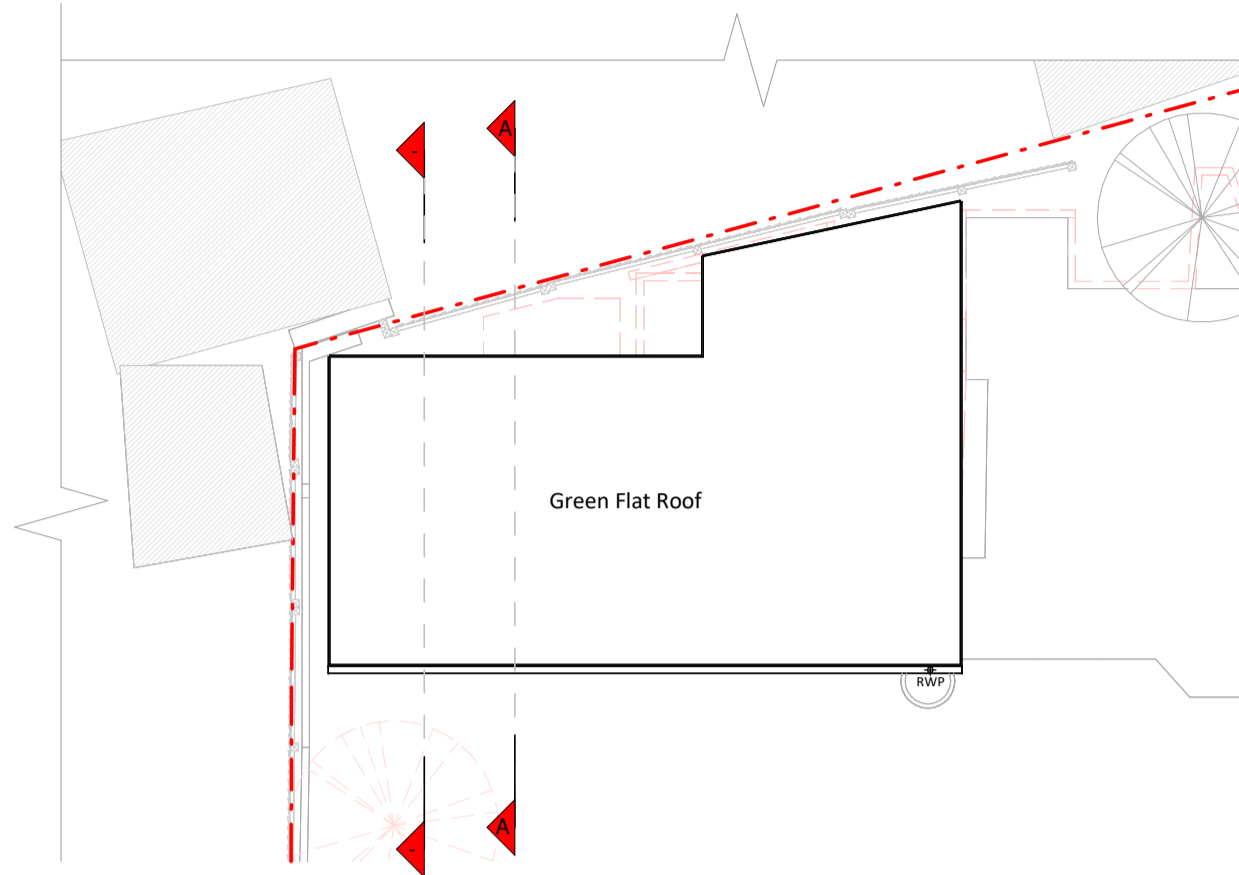


Outbuilding Roof Plan

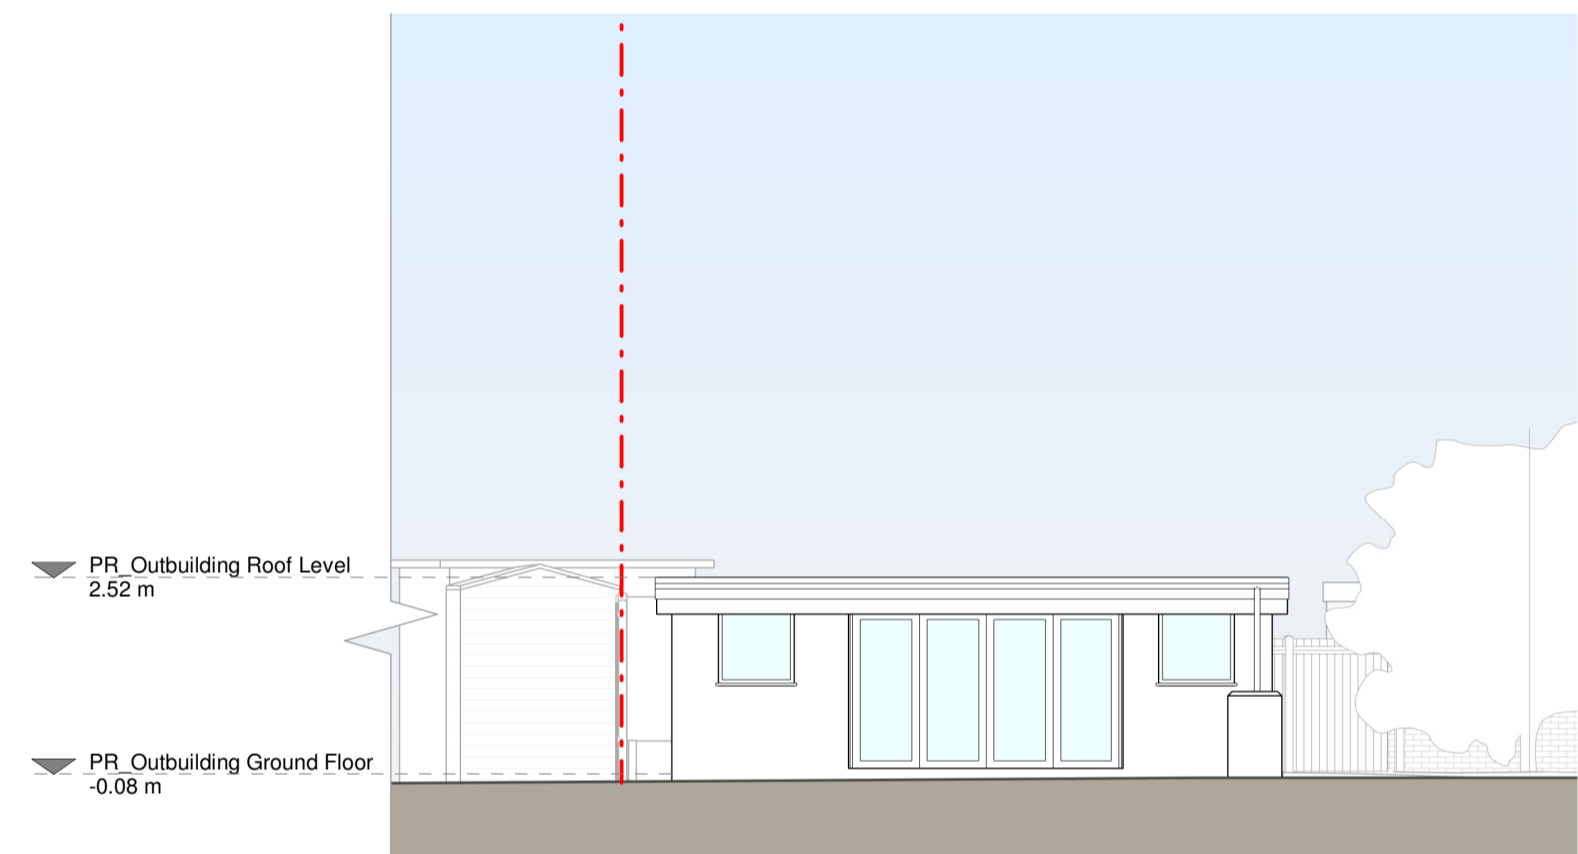


Outbuilding Front Elevation

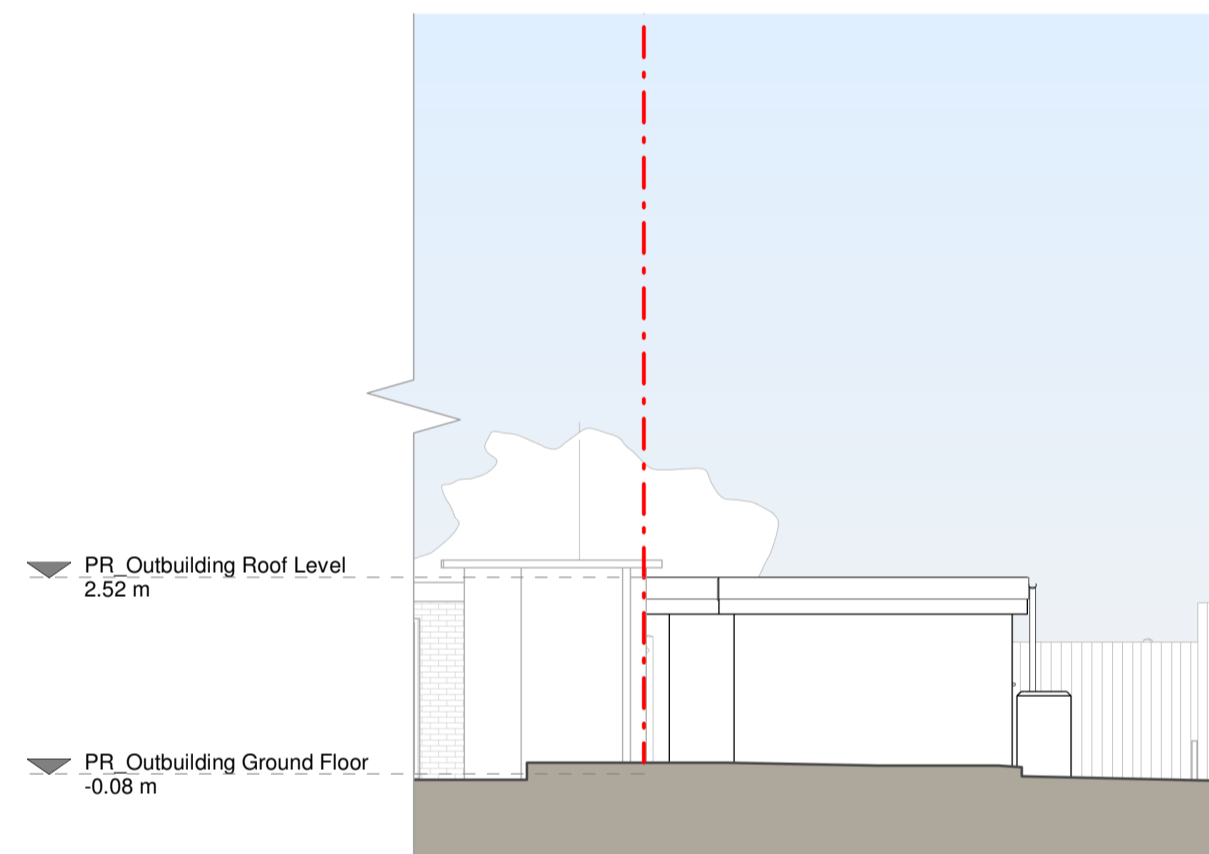


Outbuilding Left Side Elevation

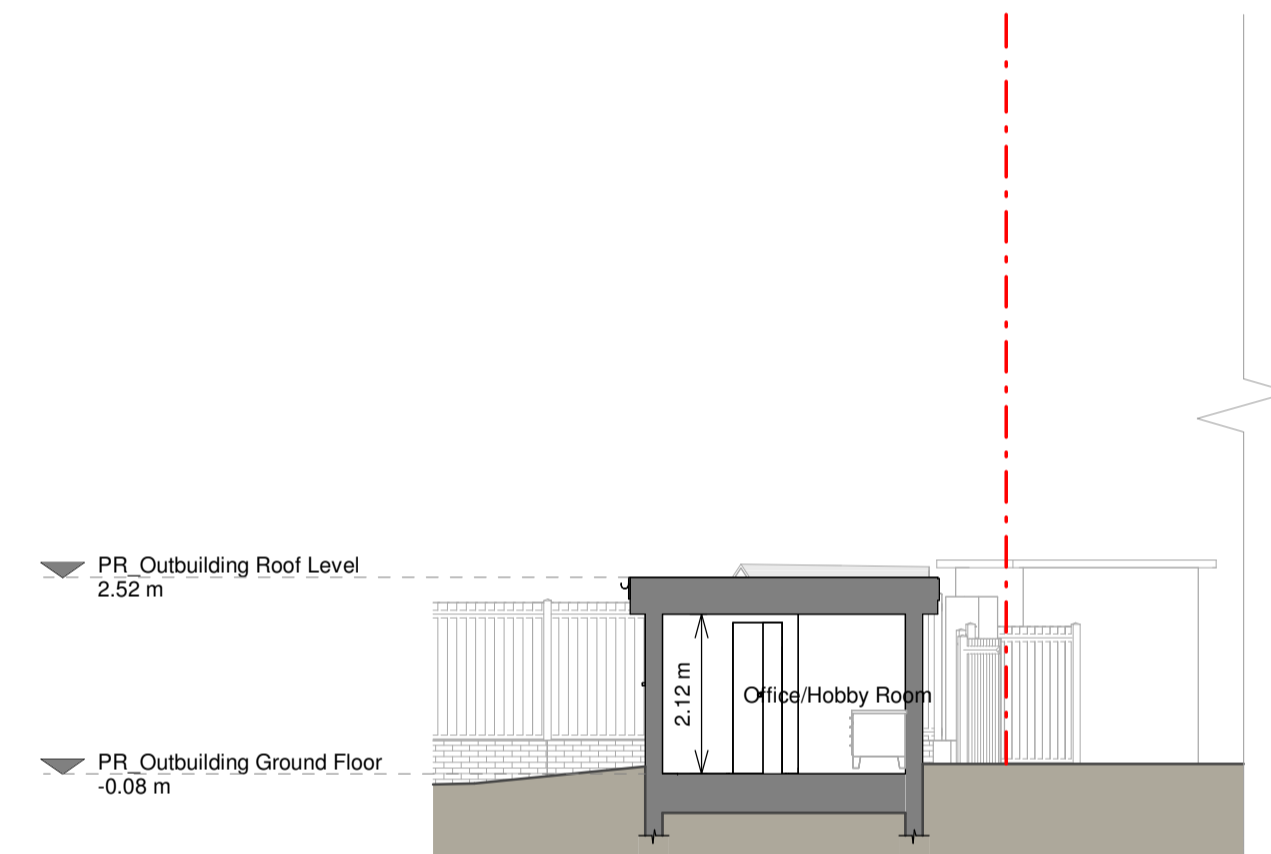

Outbuilding Section A - A

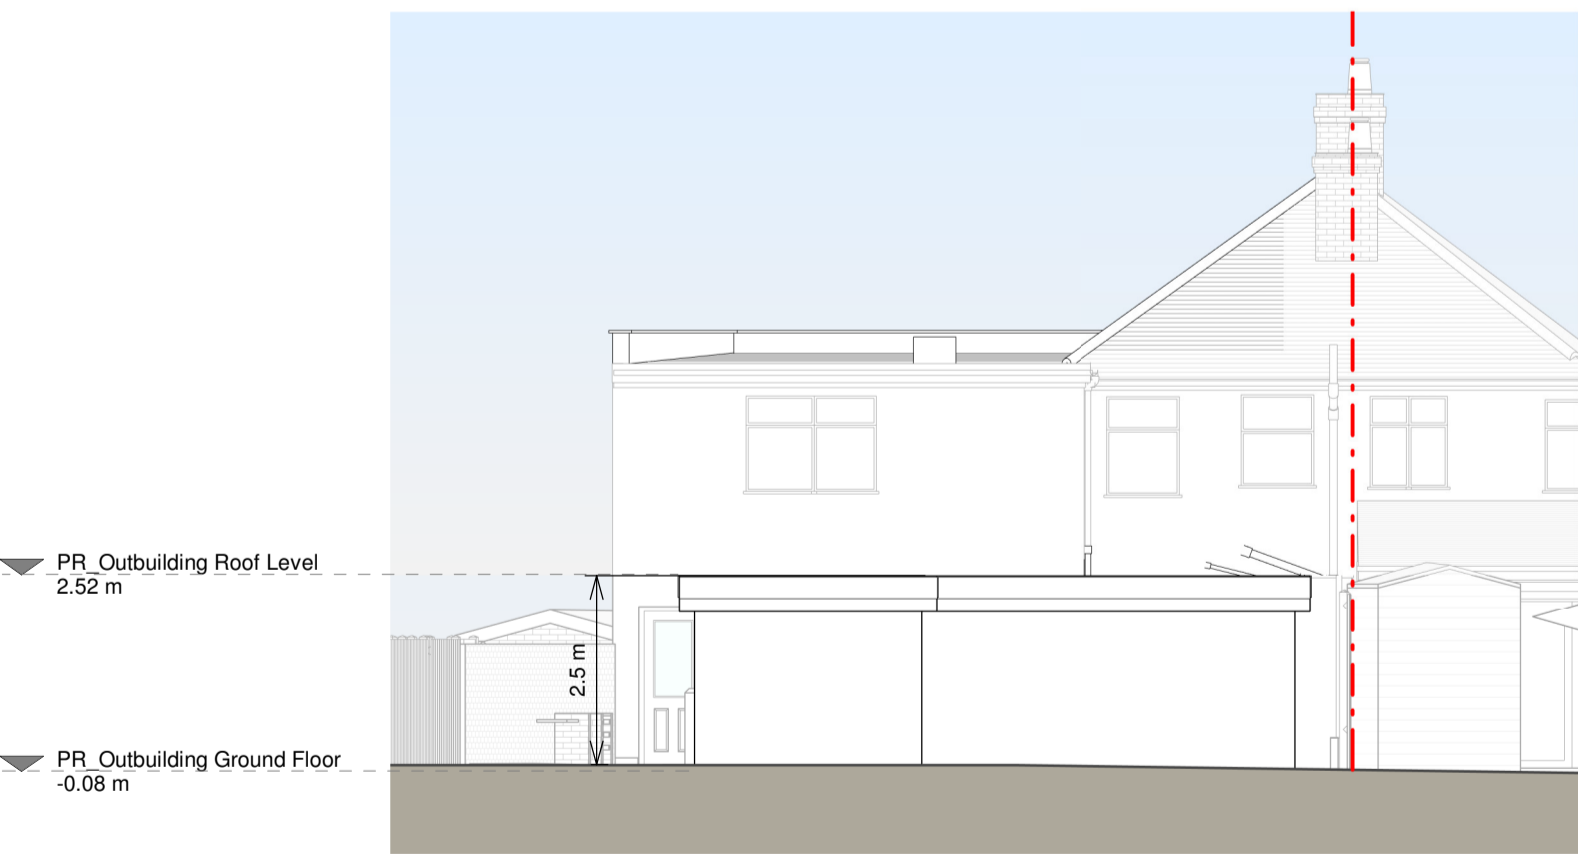

Outbuilding Rear Elevation

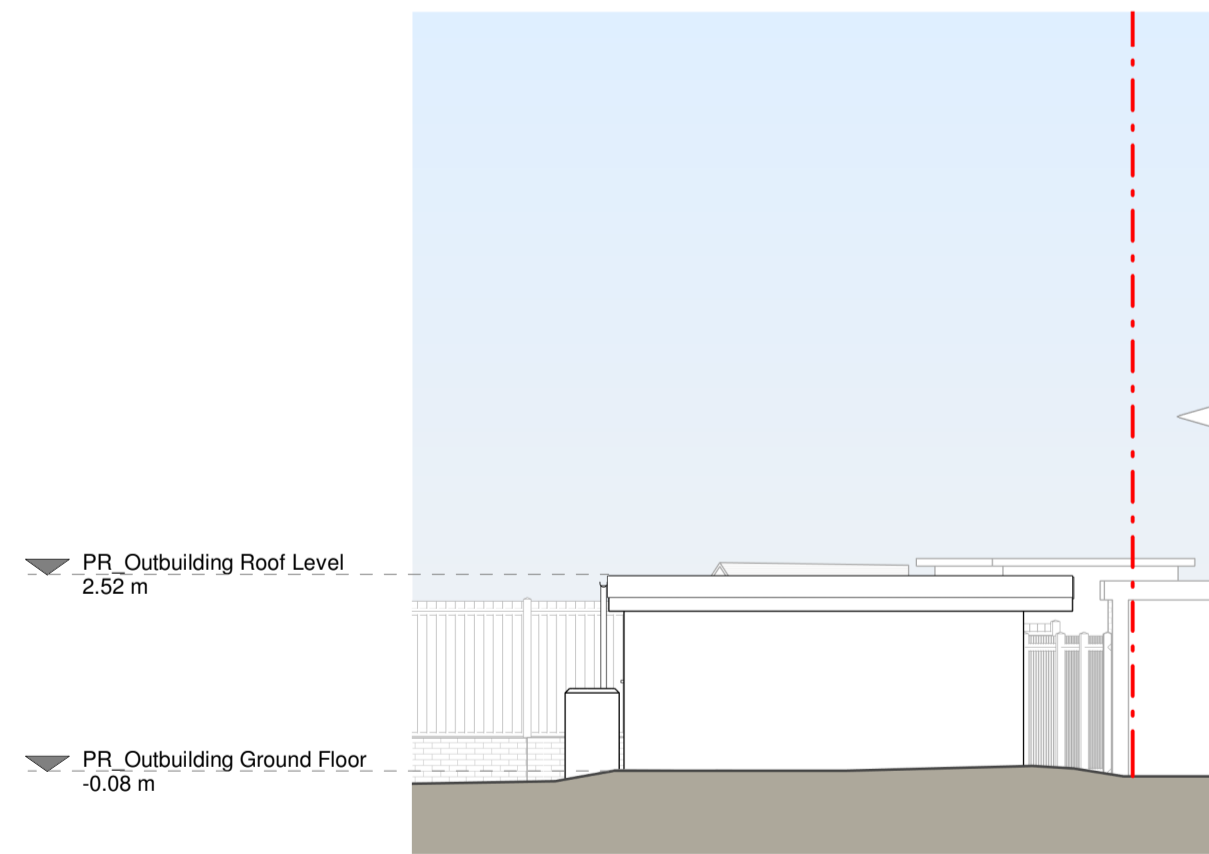

Outbuilding Right Side Elevation

Proposed Materials

Brickwork / Walls - Render to match existing
 Flat roof - Green roof
 Windows - Windows to match existing
 Doors - Doors to match existing
 R/W/P's / Gutters / Fascias - Guttering and fascias to match existing

- Existing walls
- Proposed walls
- Proposed furniture
- Proposed staircase
- Proposed windows
- Proposed rooflight
- Boundary line
- Proposed beams
- Proposed drainage
- Existing removed
- 1.5m head height
- 1.8m head height



Revision		
Rev	Notes	Date
A	Planning Issue	05/12/2024



Job Title
 Proposed outbuilding works at 2 Sheringham Avenue, Twickenham, TW2 6AW

Drawing Status
 Planning Drawings

Client
 Alexander Salter

Drawing Title
 Proposed Outbuilding Drawings

Scale	Drawn
1:100 @ A1	AR
Date	Checked
Dec 2024	UK
Drawing No.	Rev.
8265965-01-3100	A

