




PROPOSED Rear Elevation
Scale 1:100

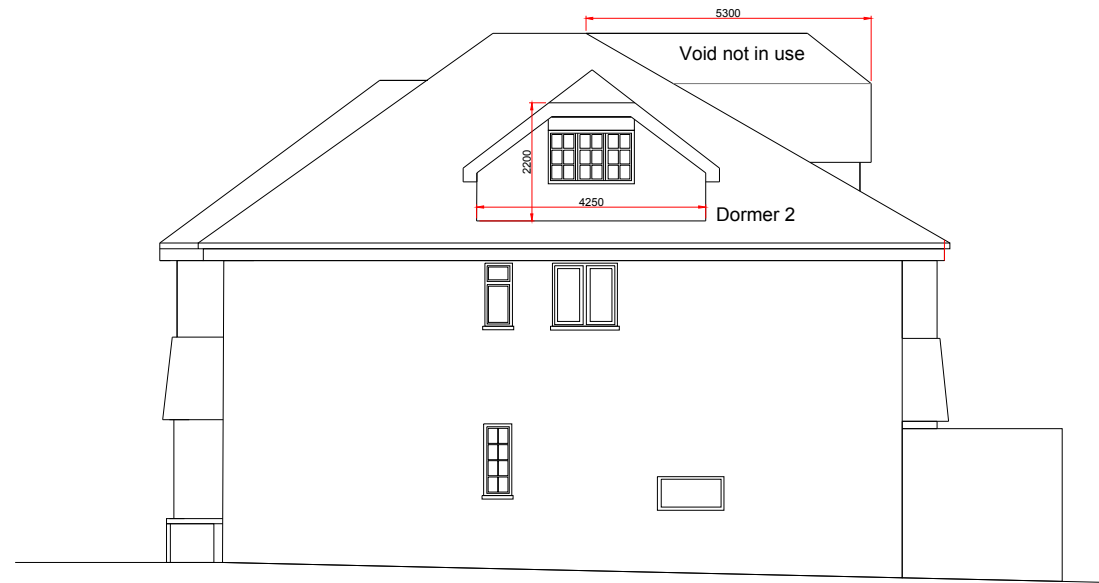


PROPOSED Side Elevation
Scale 1:100

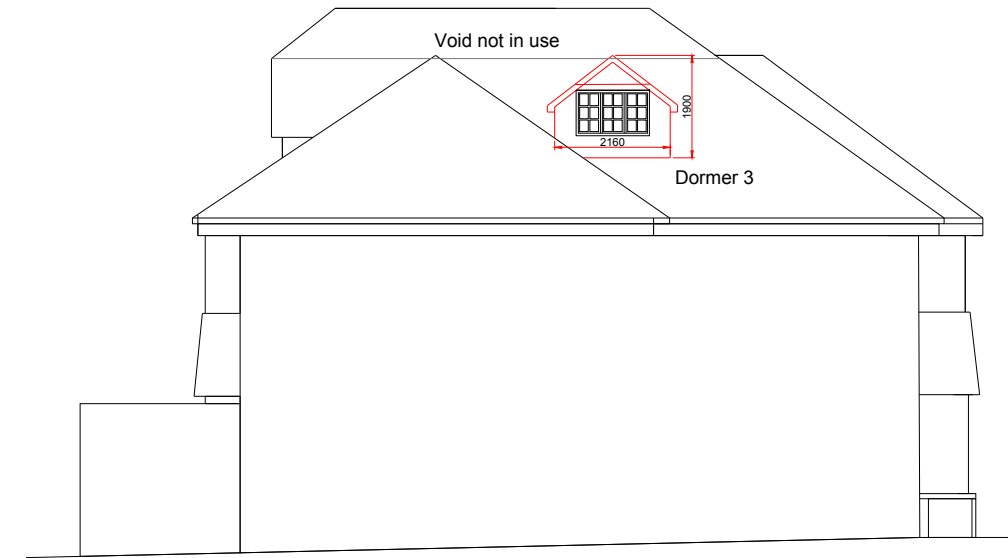


PROPOSED Side Elevation
Scale 1:100

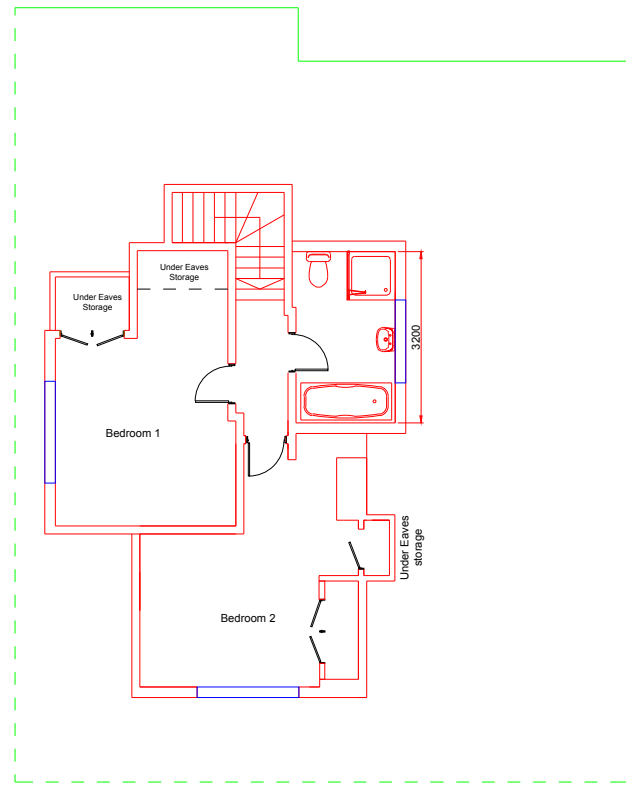


PROPOSED Loft Floor Plan
Scale 1:100

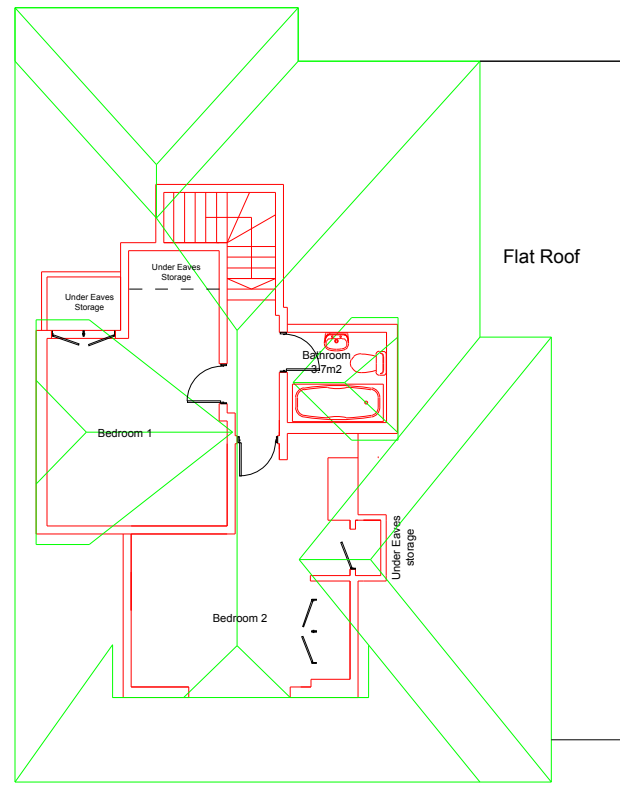


PROPOSED Loft Floor Plan
(In relation to the roof plan)
Scale 1:100

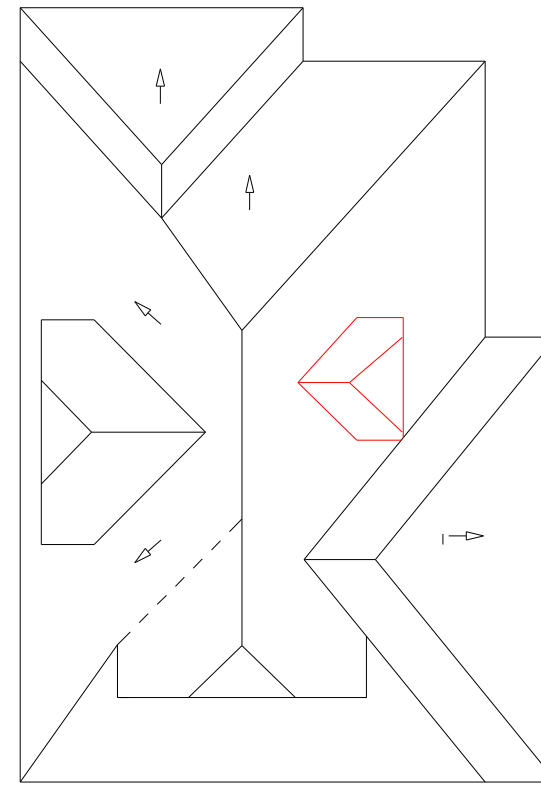

PROPOSED Roof Plan
Scale 1:100

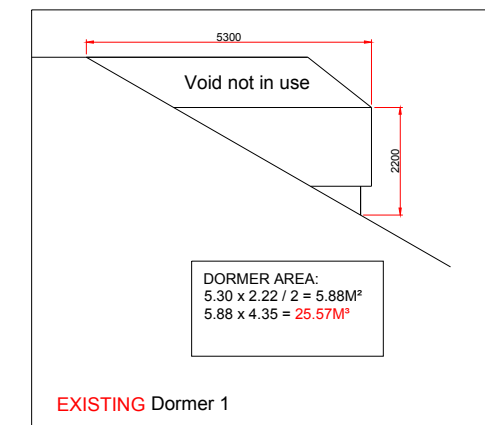


EXISTING Dormer 1






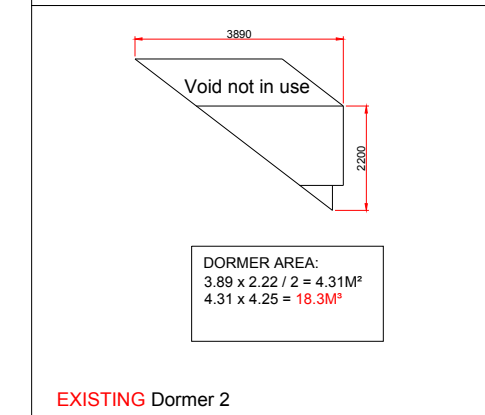


EXISTING Dormer 2

TOTAL NEW AREA:
25.57 + 18.3 + 3.36 = 47.23M²
47.23M² < 50M² \ OK

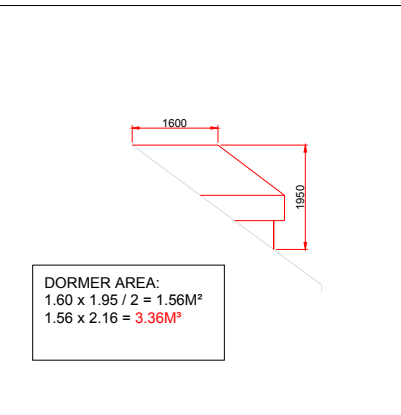

DORMER AREA:
1.60 x 1.95 / 2 = 1.56M²
1.56 x 2.16 = 3.36M²

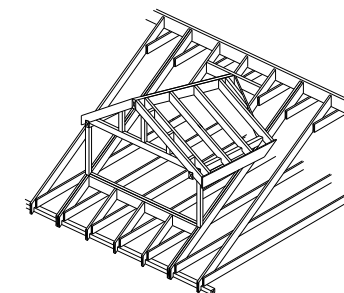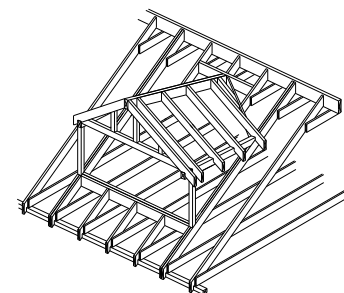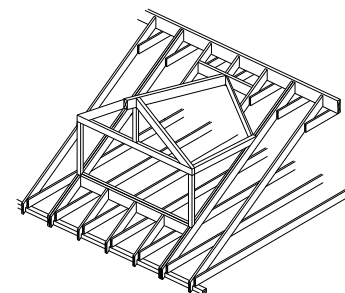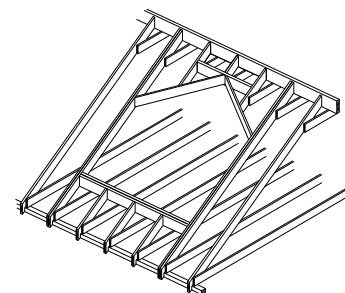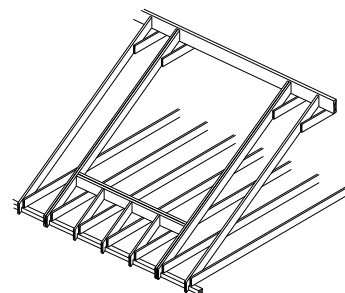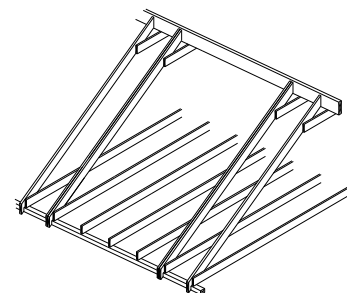

PERMITTED DEVELOPMENT

PROJECT			
1:100			
SCALE BAR M 1:100			
SCALE	DATE	AUTHOR	CHK'D
1:100 @ A3	07-DEC 2024	abc	RK
JOB NO.	DRAWING NO.	REV	
CD0000-00	2	REV	
CLIENT REF			
PROPOSED-DRAWINGS			