
## PROPOSED SECTION STATEMENT ACCESSORY DAMAGE BENDOORS RESIDENCE RESIDENCE

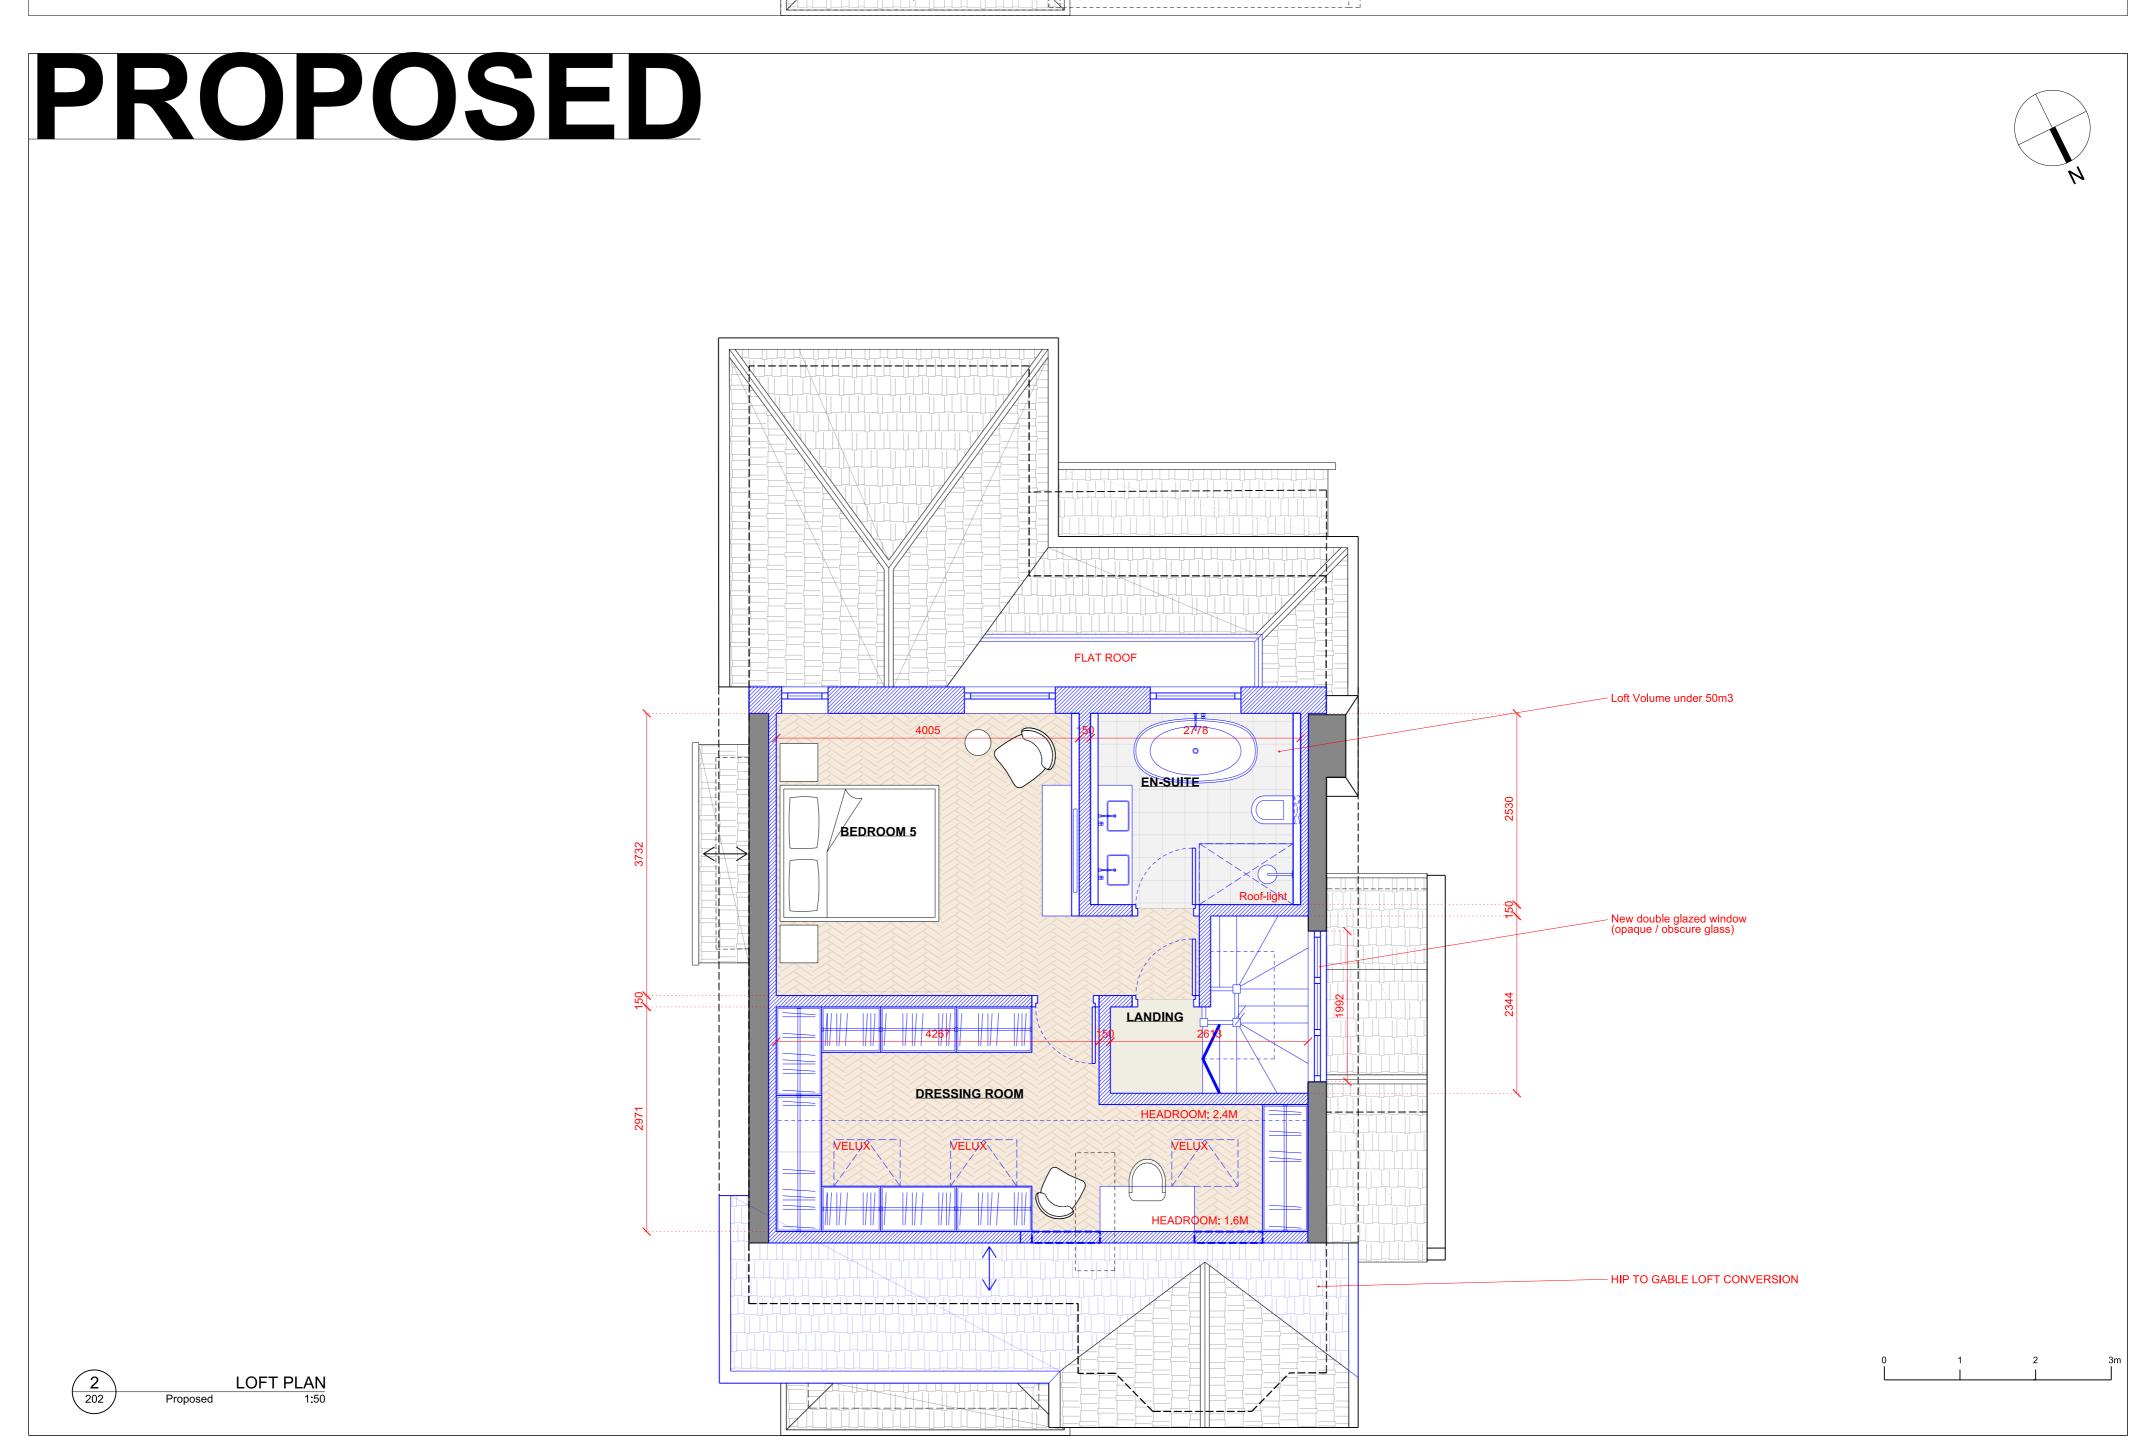



info@fzaarchitecture.com

www.fzaarchitecture.com

FIRST FLOOR PLAN

RIBA

FZA ARCHITECTURE Itd

20-22 Wenlock Road, London N1 7GU



Pisclaimer

FZA Architecture takes no responsibility for any dimensions obtained by measuring or scaling from this drawing and no reliance may be placed on such dimensions. If no dimension is given, it is the responsibility of the recipient to ascertain the dimension specifically from the author or by site measurement. FZA Architecture owns the copyright for the information included on this drawing. Site boundary shown as described by the client. Site surroundings based upon the site survey by MobileCAD. All to be read in conjunction with all other relevant information produced by FZA

Architecture.

Date Description Legend Revision 26-10-2024 For Information SITE BOUNDARY 28-10-2024 For Information ---- OUTLINE OF EXISTING 01-11-2024 For Information **EXISTING** 11-11-2024 Planning PROPOSED 19-11-2024 For Information DEMOLITION 25-11-2024 For Information 26-11-2024 Planning **EXTENSION** 

10-01-2025 Planning

Project	Drawing Title	© copyright FZA Architecture ltd, all rights reserved 2024	
57 HAMPTON ROAD, TEDDINGTON, TW11 0LA	General Arrangement Proposed Plans - First Floor and Loft		
Description	Scale @ A1 / A3	Drawing Number	
Hip to Gable Loft Conversion	1:50 / 1:100	FZA-57HR-PD-202-08	
Drawing Purpose	Drawing Date	Revision Date	Revision
Planning	10-2024	10-01-2024	80