






**PROPOSED FRONT ELEVATION**  
Scale 1:100

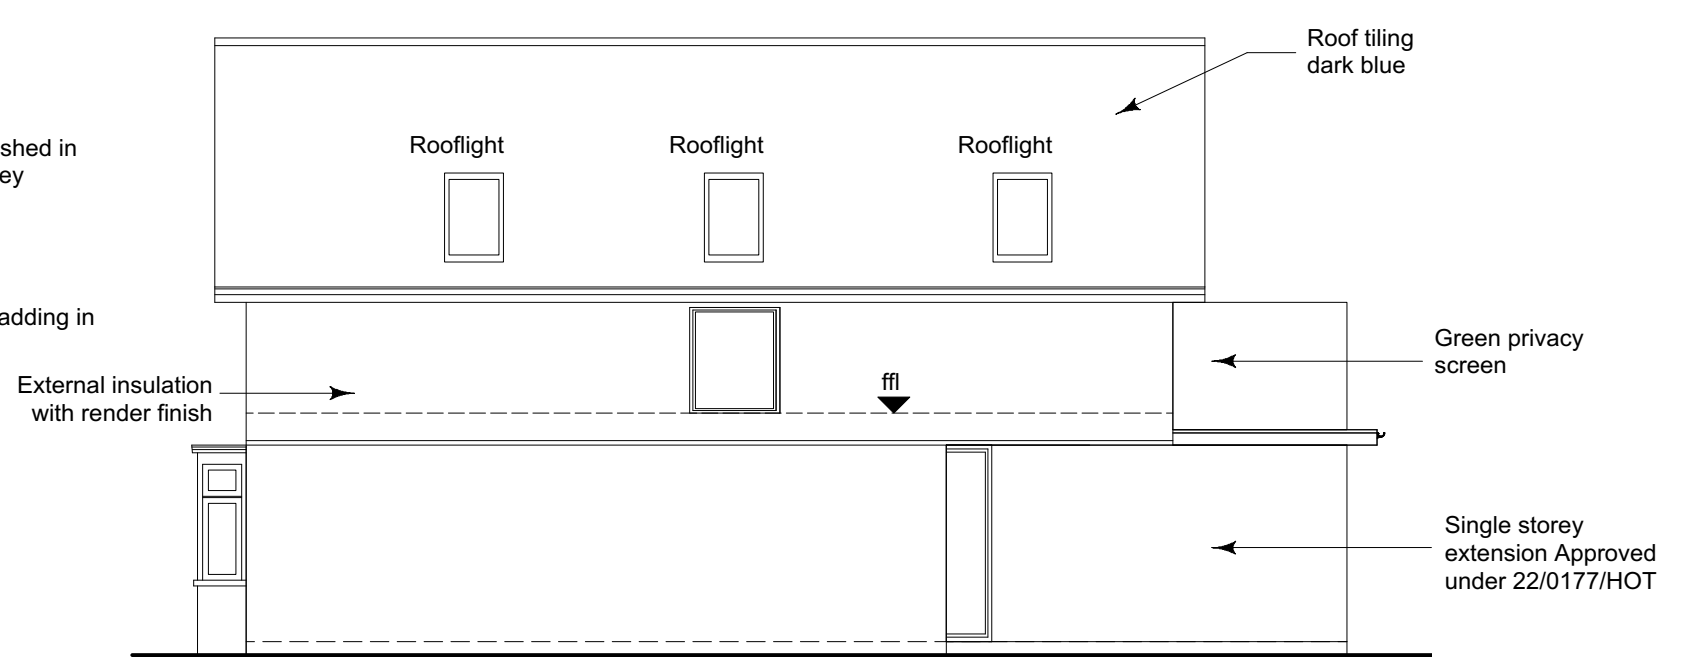


**PROPOSED SIDE 01 ELEVATION**  
Scale 1:100

SCALE BAR

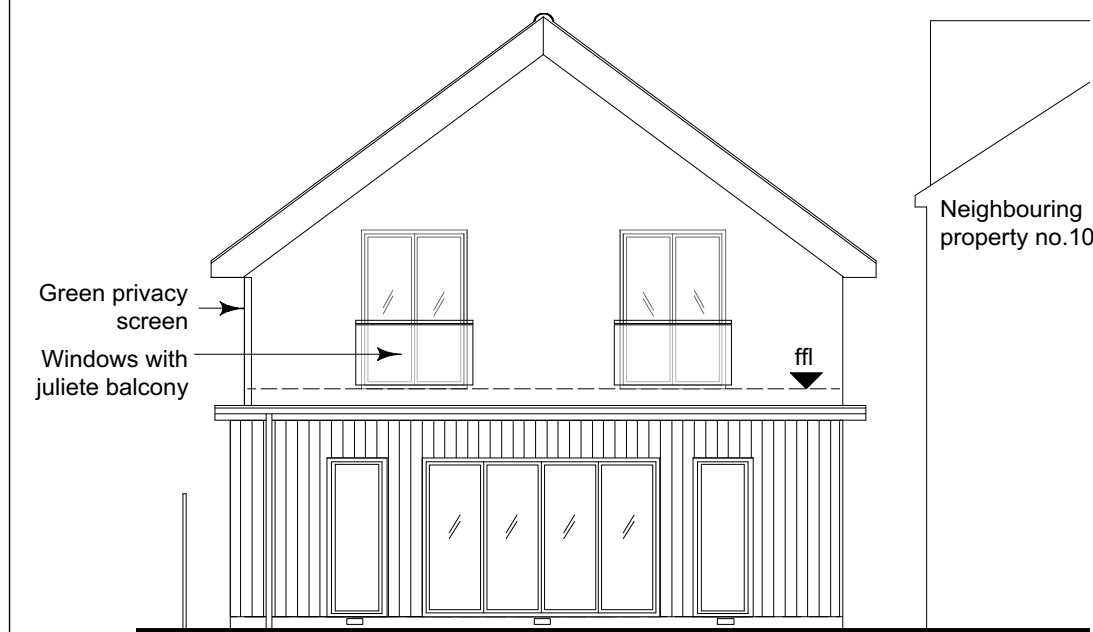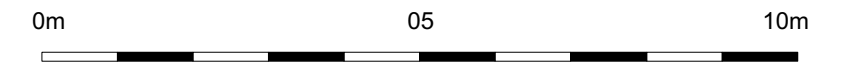

Single storey extension Approved under 22/0177/HOT

**PROPOSED REAR ELEVATION**  
Scale 1:100

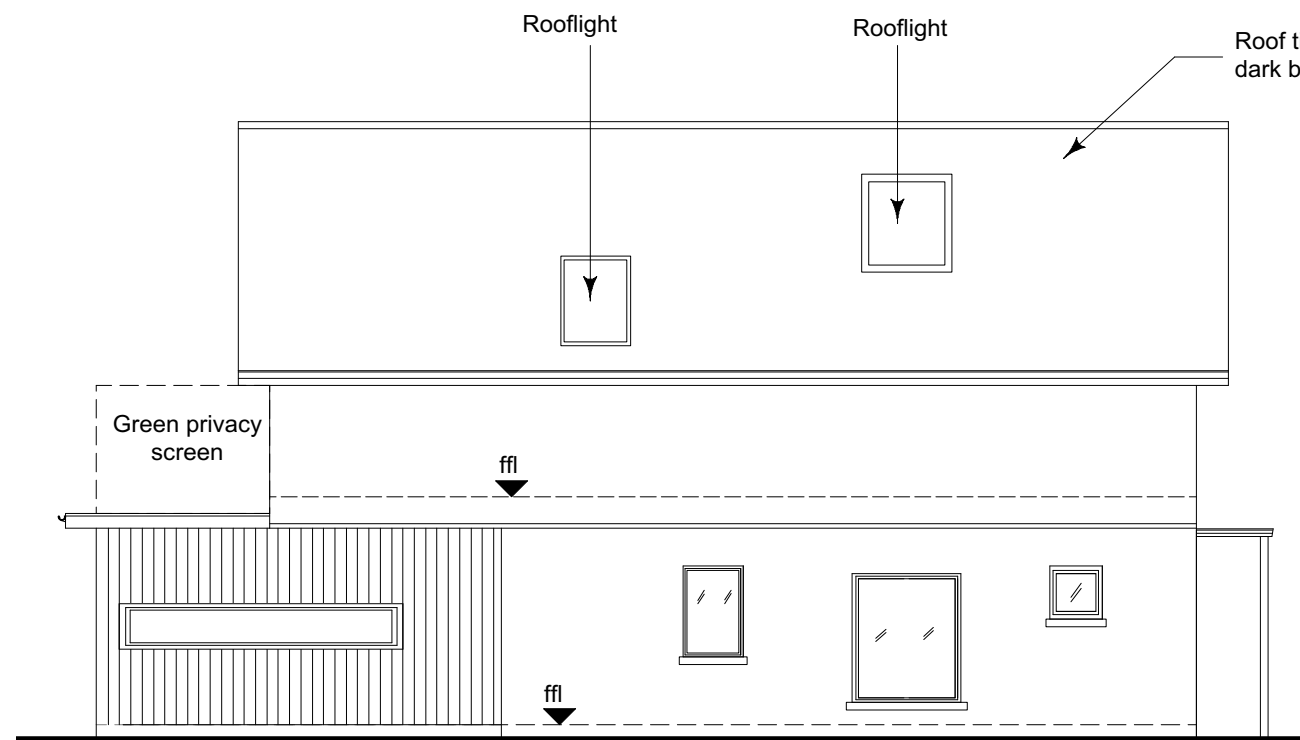

Single storey extension Approved under 22/0177/HOT

**PROPOSED SIDE 02 ELEVATION**  
Scale 1:100

B	Minor amendments to Eaves & Elevations (rooflights, width of Juliette balcony & front elevation cladding)	Dec 2024
A	Note added at request of Planning Dept (drawing annotated the ground floor with 'approved under 22/0177/HOT')	21.07.22

Revision	Description	Date
----------	-------------	------

Drawing Status:  
**PLANNING**

Project:  
8 Atbara Road

Client:  
Beynon Residence

Title:  
Proposed Elevations

Drawn	CB	Chkd/Appd:	Date	March 2022
-------	----	------------	------	------------

Cad File:	Scale	1:100@A3
-----------	-------	----------

Drawing Number	/ 06	Revision	B
----------------	------	----------	---