




EXISTING FRONT ELEVATION 1:100

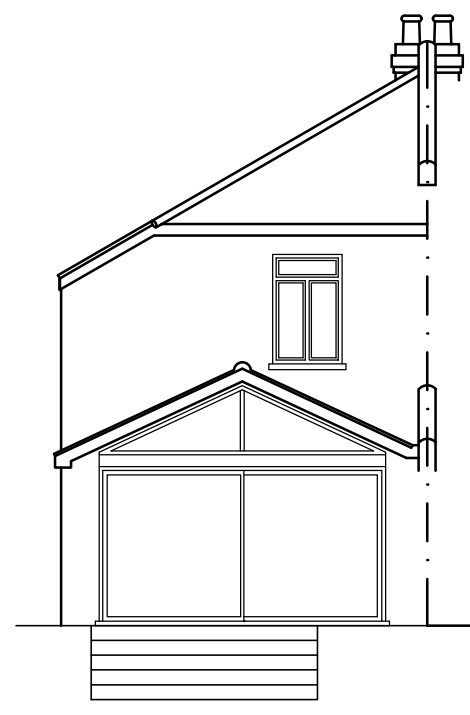


EXISTING REAR ELEVATION 1:100

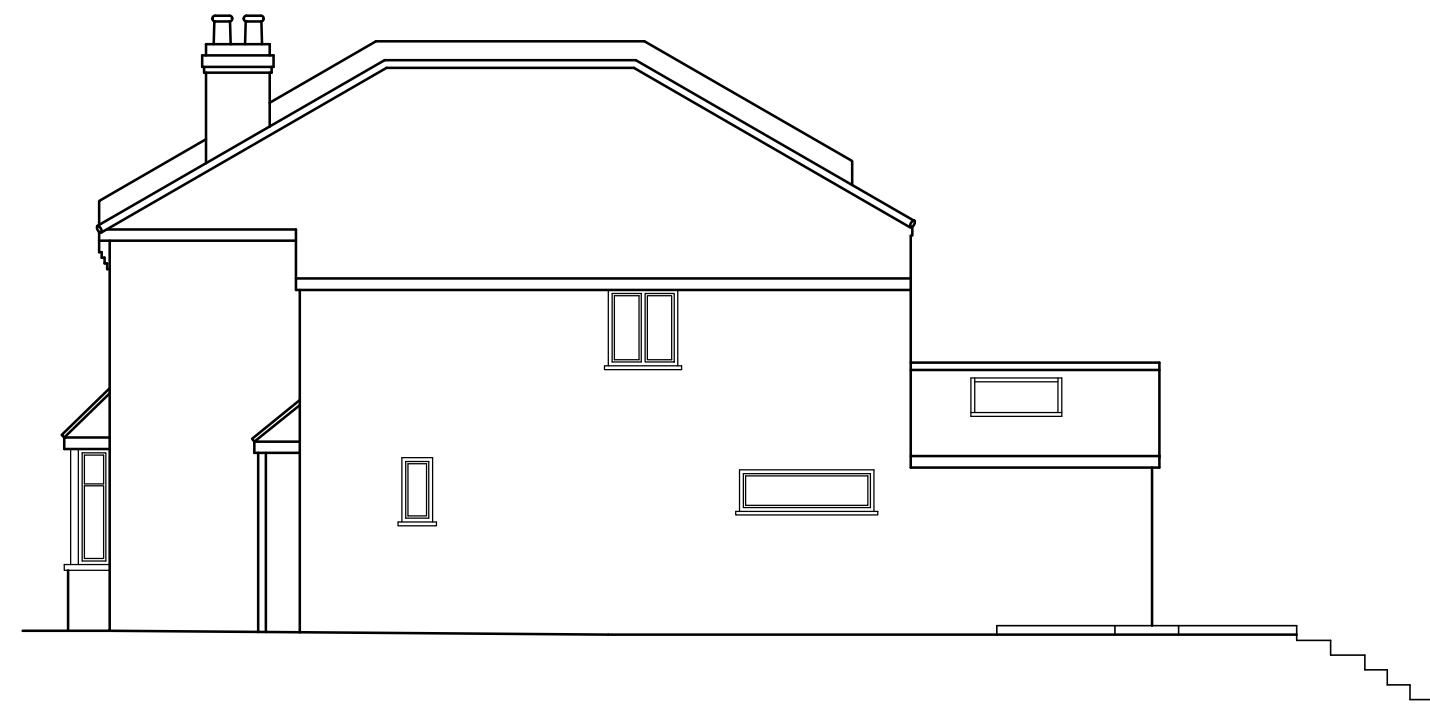


EXISTING SIDE ELEVATION 1:100

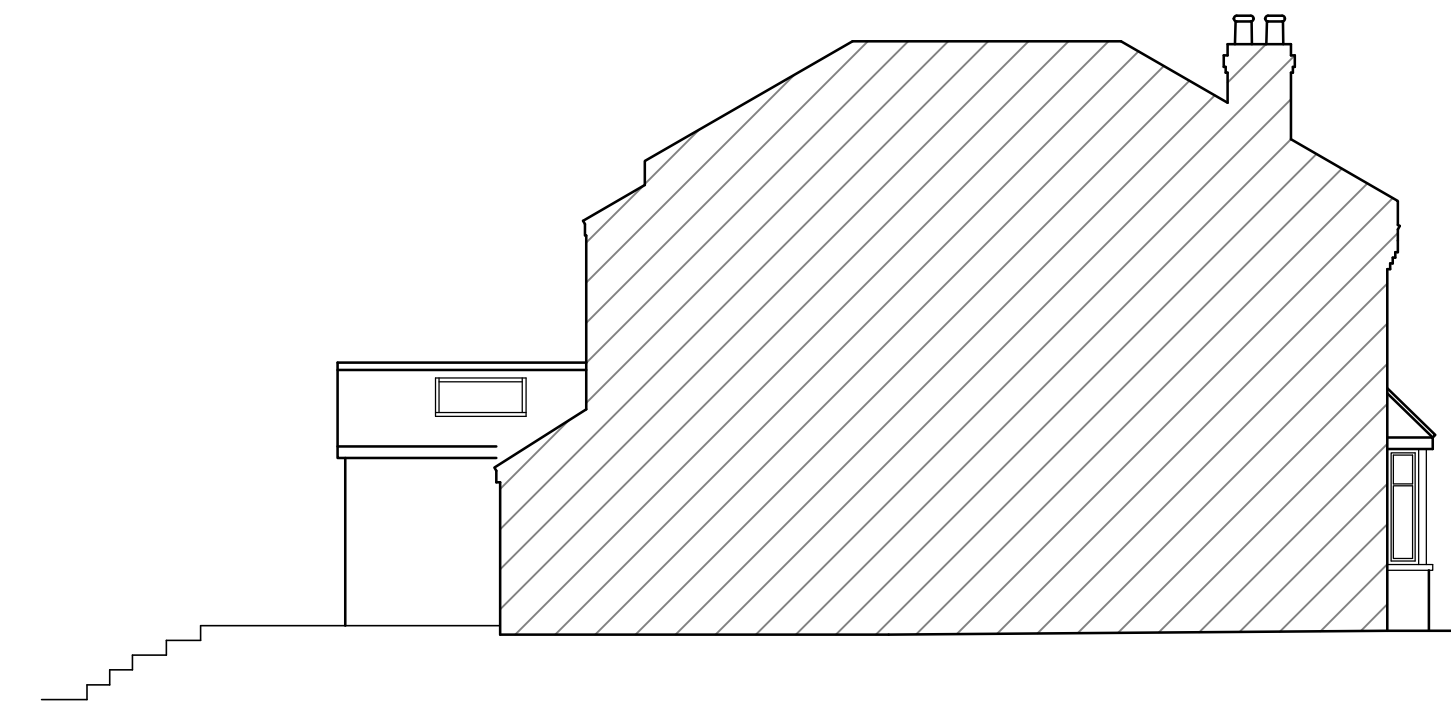


EXISTING SIDE ELEVATION 1:100

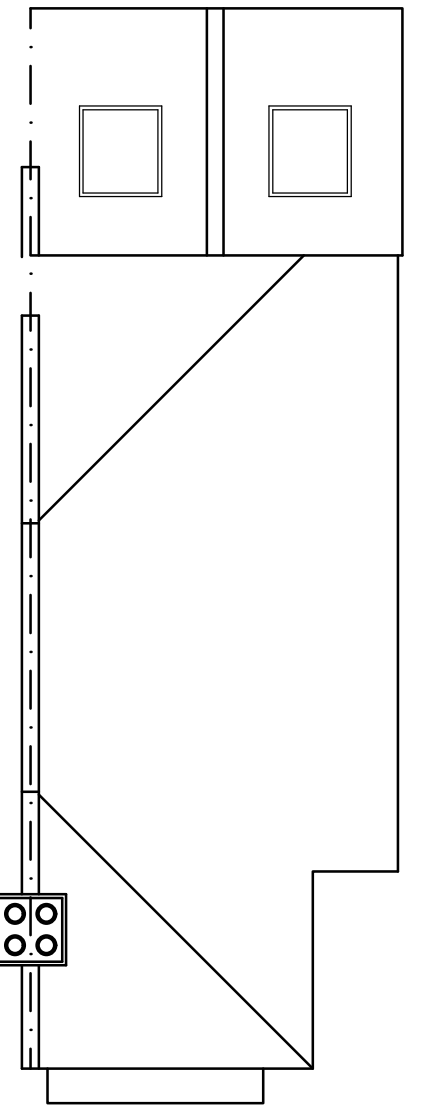


EXISTING ROOF PLAN 1:100

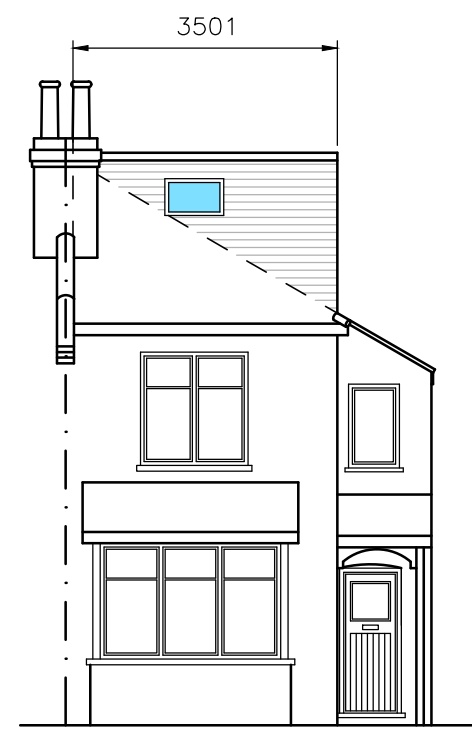


PROPOSED FRONT ELEVATION 1:100

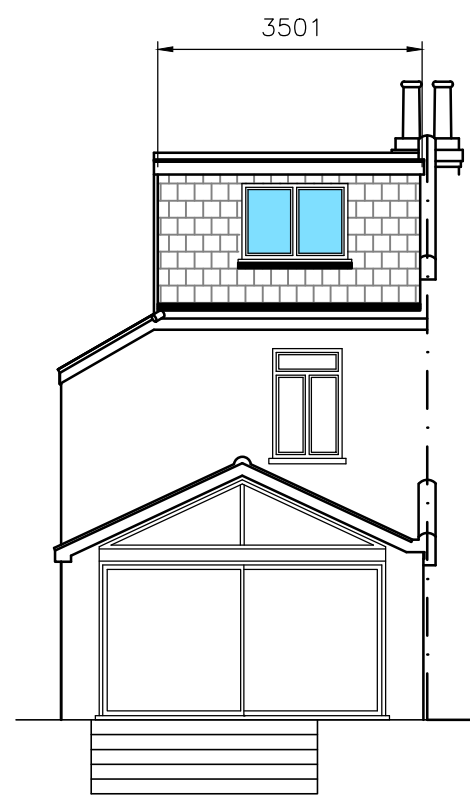


PROPOSED REAR ELEVATION 1:100

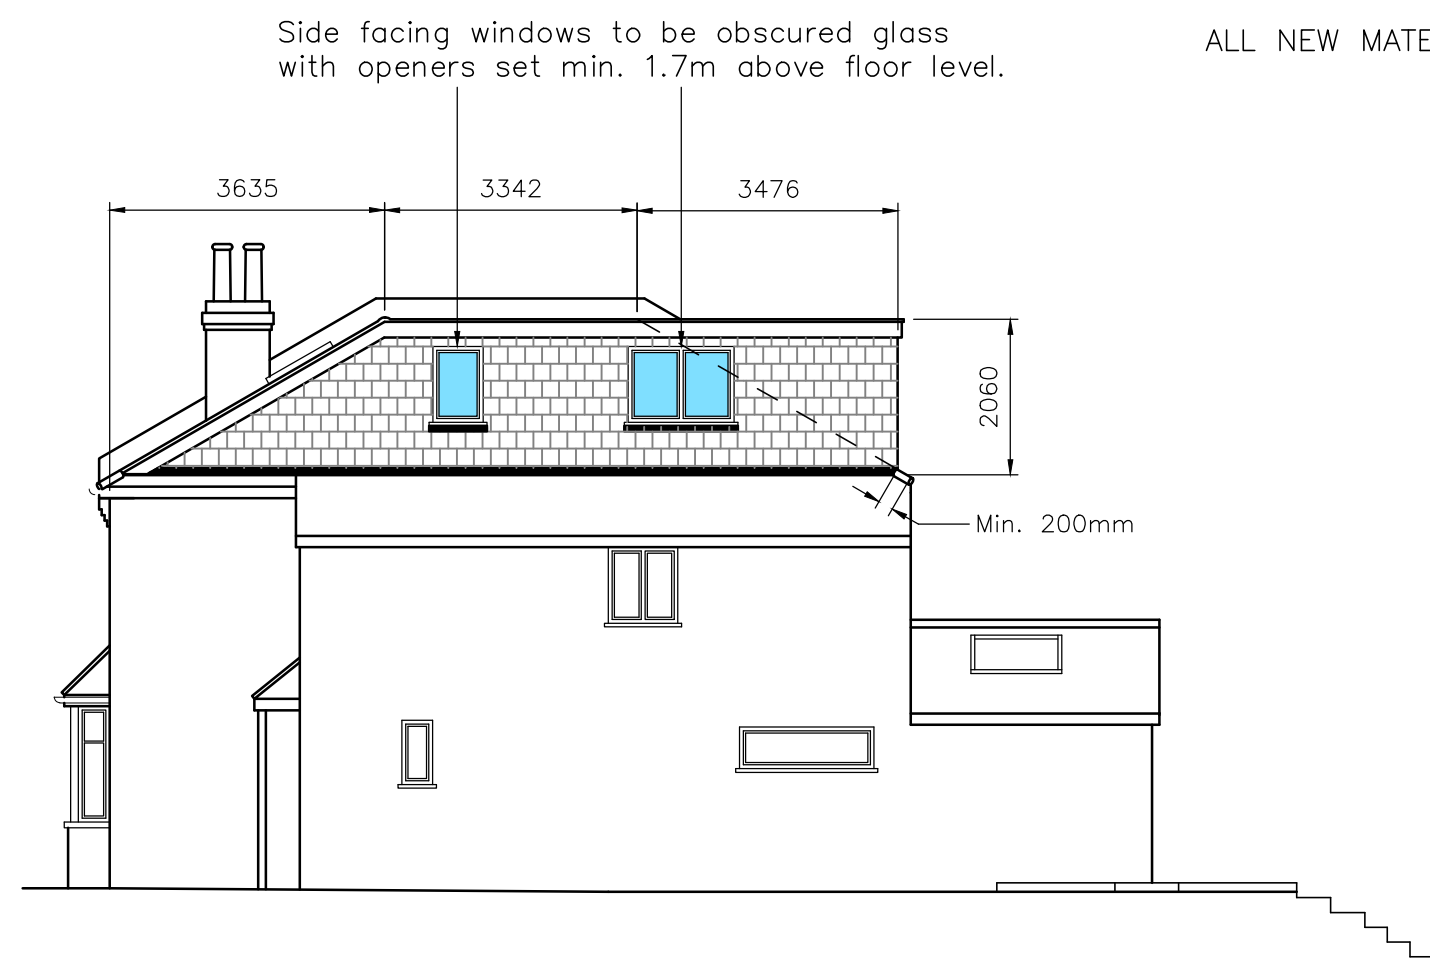


PROPOSED SIDE ELEVATION 1:100

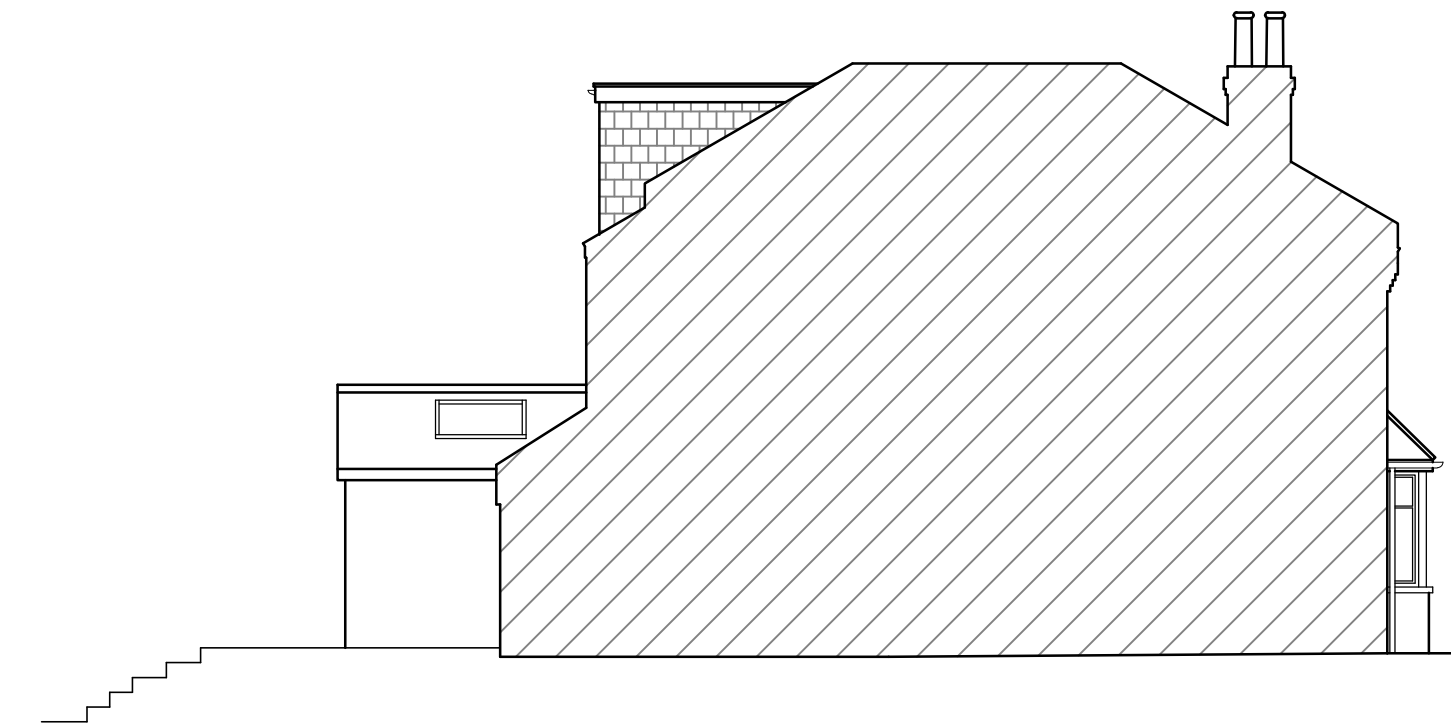


PROPOSED SIDE ELEVATION 1:100

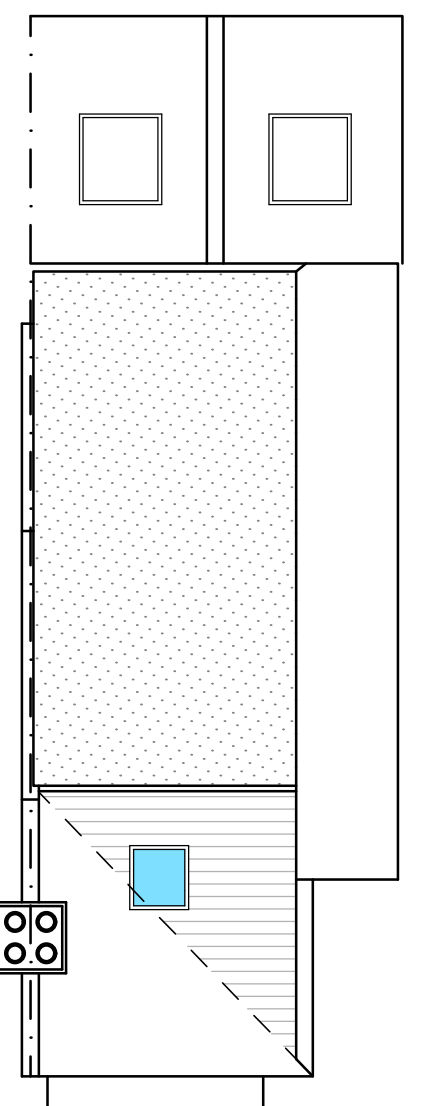

PROPOSED ROOF PLAN 1:100

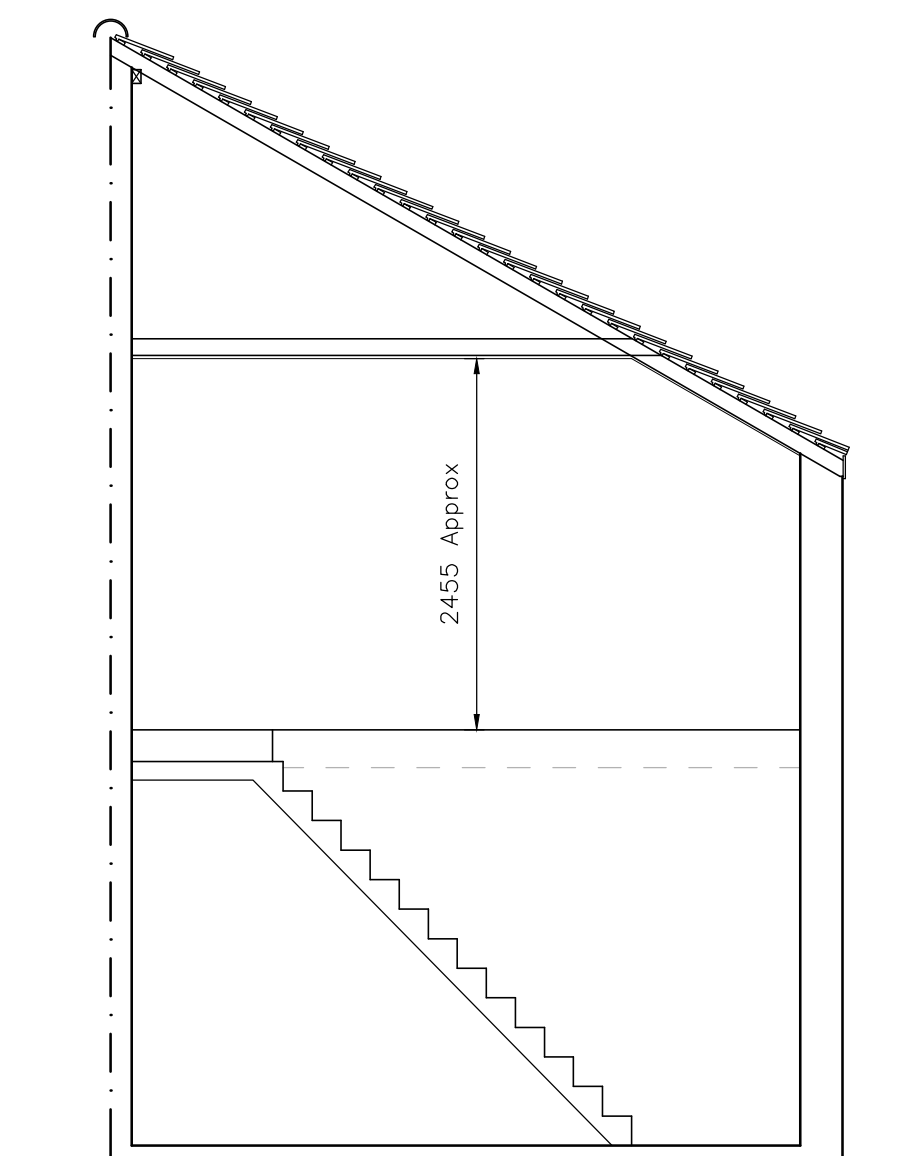


EXISTING SECTION THROUGH 1:50

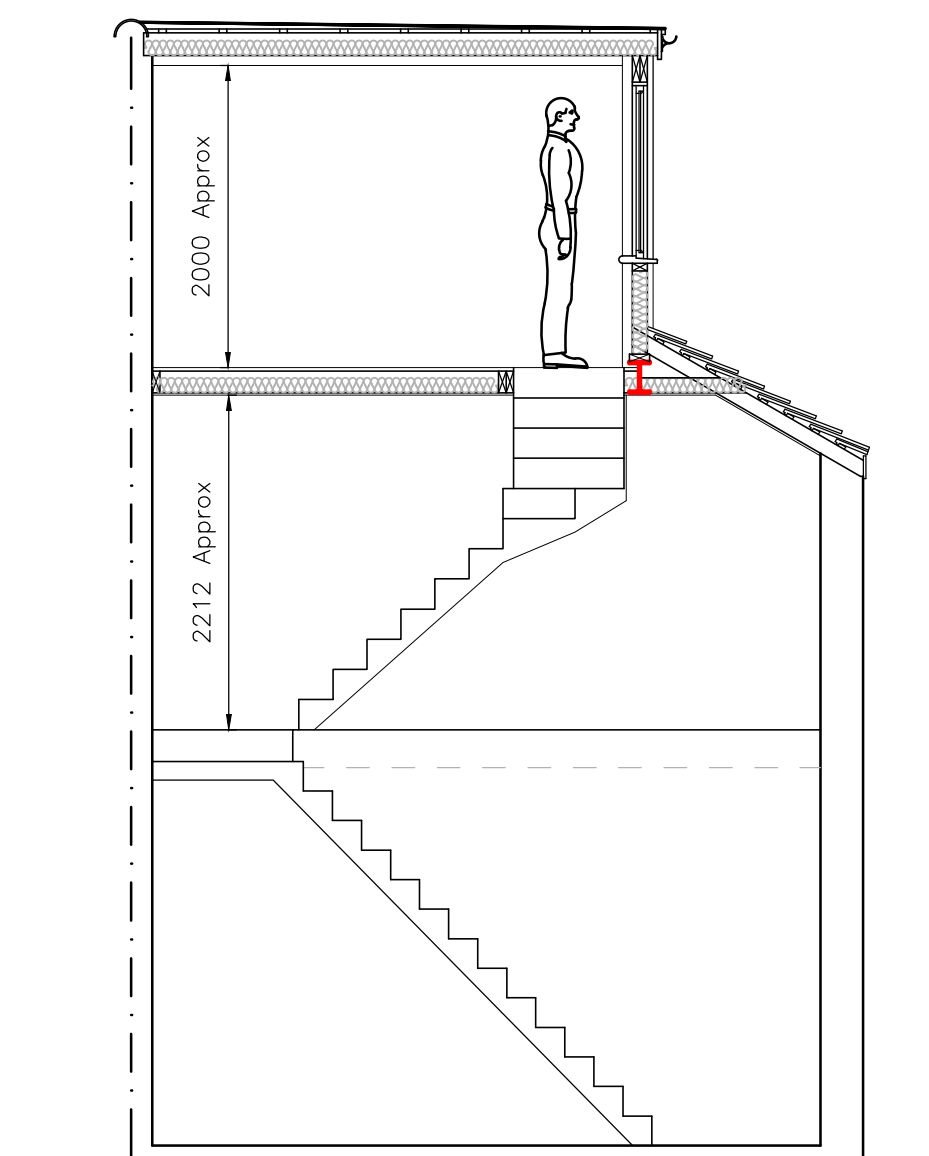

PROPOSED SECTION THROUGH 1:50

Hip to Gable	= (3.64 x 2.08 x 3.50/6) x 2	= 8.83m ³
	+ 3.34 x 2.08 x 3.50/2	= 12.16m ³
Main Dormer	= 3.48 x 2.06 x 3.50/2	= 12.55m ³
TOTAL		= 33.54m³
Less than 50m ³ in loft for a semi-detached property. Therefore volume is within permitted development		

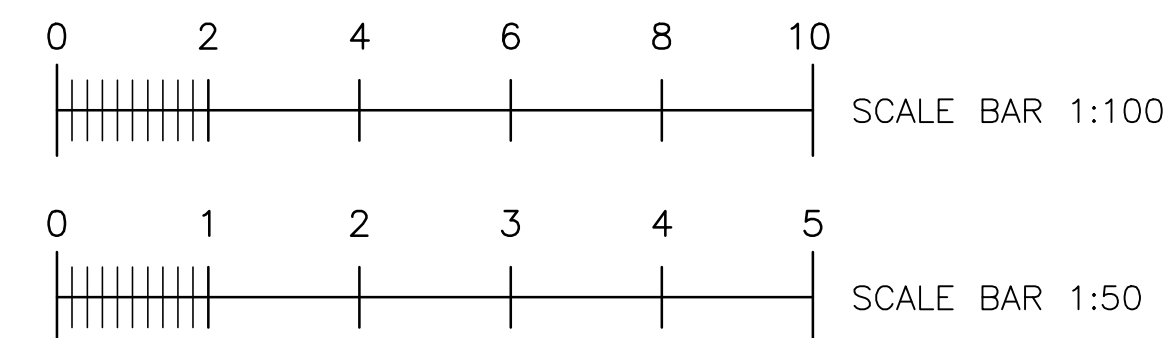

REVISION	REVISION NOTES	DATE
SITE ADDRESS		THIS DRAWING IS ISSUED SOLELY ON THE UNDERSTANDING THAT IT IS COPYRIGHT, SHOULD BE REGARDED AS CONFIDENTIAL AND MUST NOT BE REPRODUCED WITHOUT THE DESIGNERS CONSENT.
34 MUNSTER ROAD TEDDINGTON TW11 9LL		
N. TURNER DESIGNS LTD 28 FREEMANS CLOSE BUCKS SL2 4ER MOB: 07825 372 548		DRAWN BY N. TURNER, B.Eng (Hons)
		DRAWN ON 10.07.2025
		SCALE 1:50, 1:100 @ A1
		DRG NO 2025-01-5987/L-2