


General Notes:
 All dimensions are in millimeters unless noted otherwise.
 All dimensions to be verified on site.
 For any discrepancies and omissions, it is recipient's responsibility to verify the same specifically with the designer.
 The copyright of this drawing is held by ALL1HOUSE. No unauthorized use or copies are permitted without our consent.

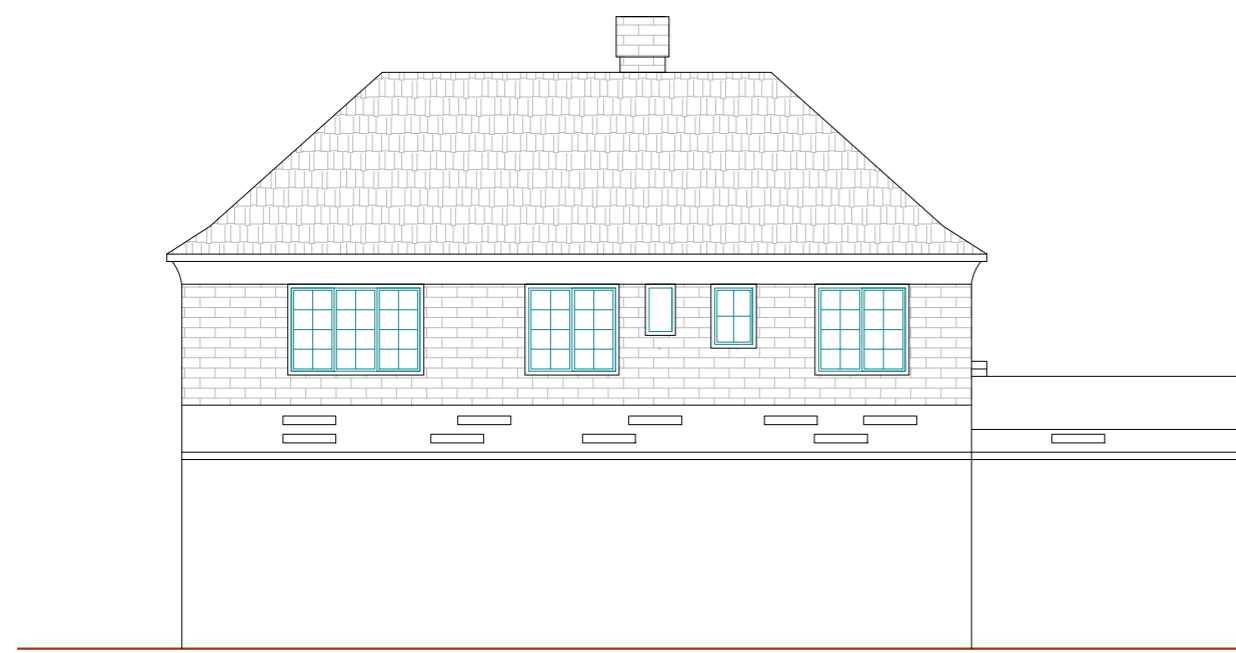


6 EXISTING REAR ELEVATION
 SCALE 1:100 @ A3




7 EXISTING SIDE II ELEVATION
 SCALE 1:100 @ A3



4 EXISTING FRONT ELEVATION
 SCALE 1:100 @ A3

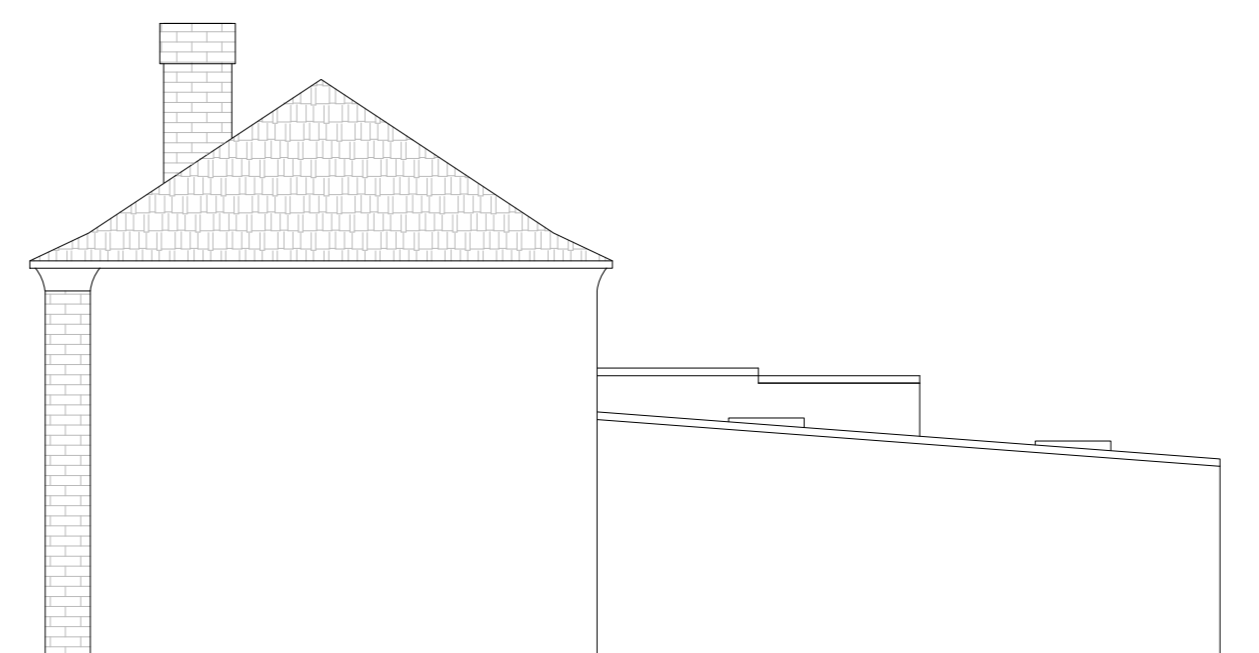

5 EXISTING SIDE I ELEVATION
 SCALE 1:100 @ A3

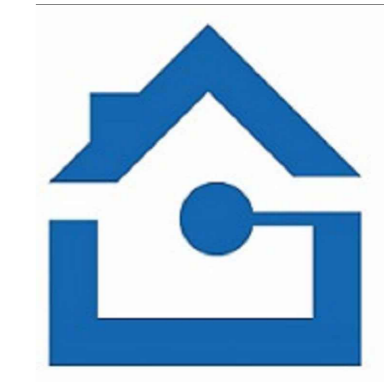

www.all1house.com
 Phone: 020 71128214

Client
Margaret Lyons

Project Title
**Change of Use:
 Commercial Property
 to One-Bed Flat**

Project Address
**@St Andrews House
 Upper ham Road,
 Richmond, TW10 5LA**

Drawing Title
EXISTING DRAWINGS

Scale	1:100	A2
Date	14/06/2024	Checked SZ
Drawing No.	A1H 24/SA/003	Rev 00

