


General Notes:

All dimensions are in millimeters unless noted otherwise.  
 All dimensions to be verified on site.  
 For any discrepancies and omissions, it is recipient's responsibility to verify the same specifically with the designer.  
 The copyright of this drawing is held by ALL1HOUSE. No unauthorized use or copies are permitted without our consent.



4 PROPOSED FRONT ELEVATION  
 SCALE 1:100 @ A3

5 PROPOSED SIDE I ELEVATION  
 SCALE 1:100 @ A3

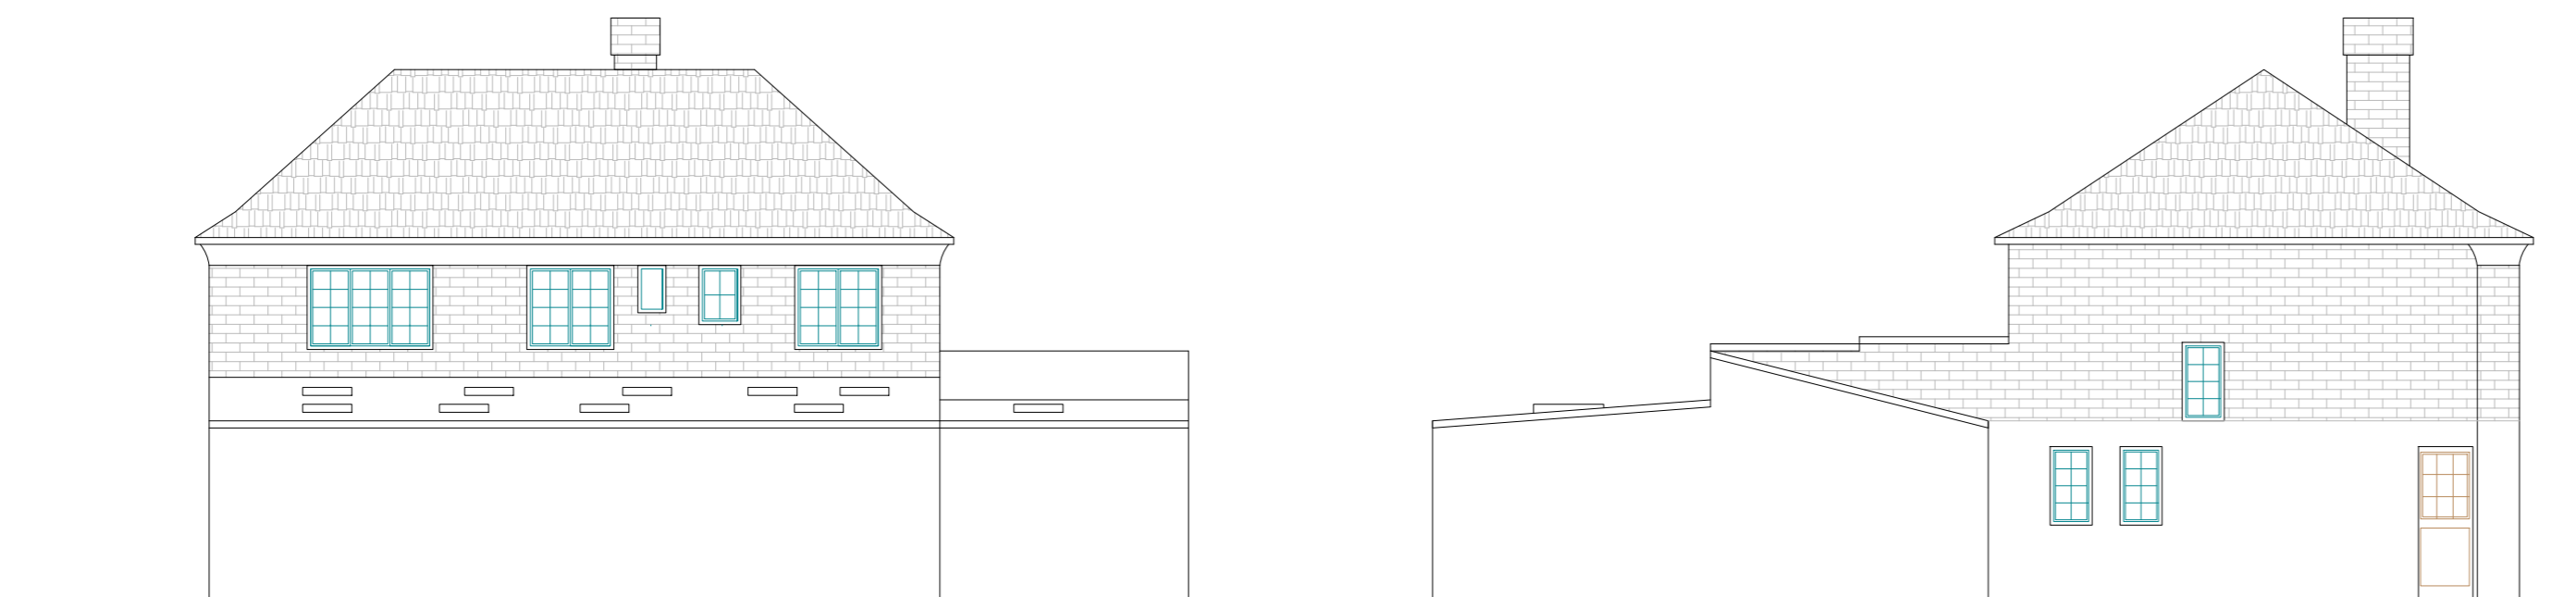

6 PROPOSED REAR ELEVATION  
 SCALE 1:100 @ A3

7 PROPOSED SIDE II ELEVATION  
 SCALE 1:100 @ A3



[www.all1house.com](http://www.all1house.com)  
 Phone: 020 71128214

Client

Margaret Lyons

Project Title

Change of Use:  
 Commercial Property  
 to One-Bed Flat

Project Address

@St Andrews House  
 Upper ham Road,  
 Richmond, TW10 5LA

Drawing Title

PROPOSED DRAWINGS

Scale		A2
1:100		
Date	Drawn	Checked
14/06/2024		SZ
Drawing No.		Rev
A1H 24/SA/005		00

